


FHWA REGION NO.	STATE	PROJECT NUMBER	FISCAL YEAR	SHEET NUMBER	TOTAL SHEETS
7	KANSAS	82-N-0229-01	2002	45	62

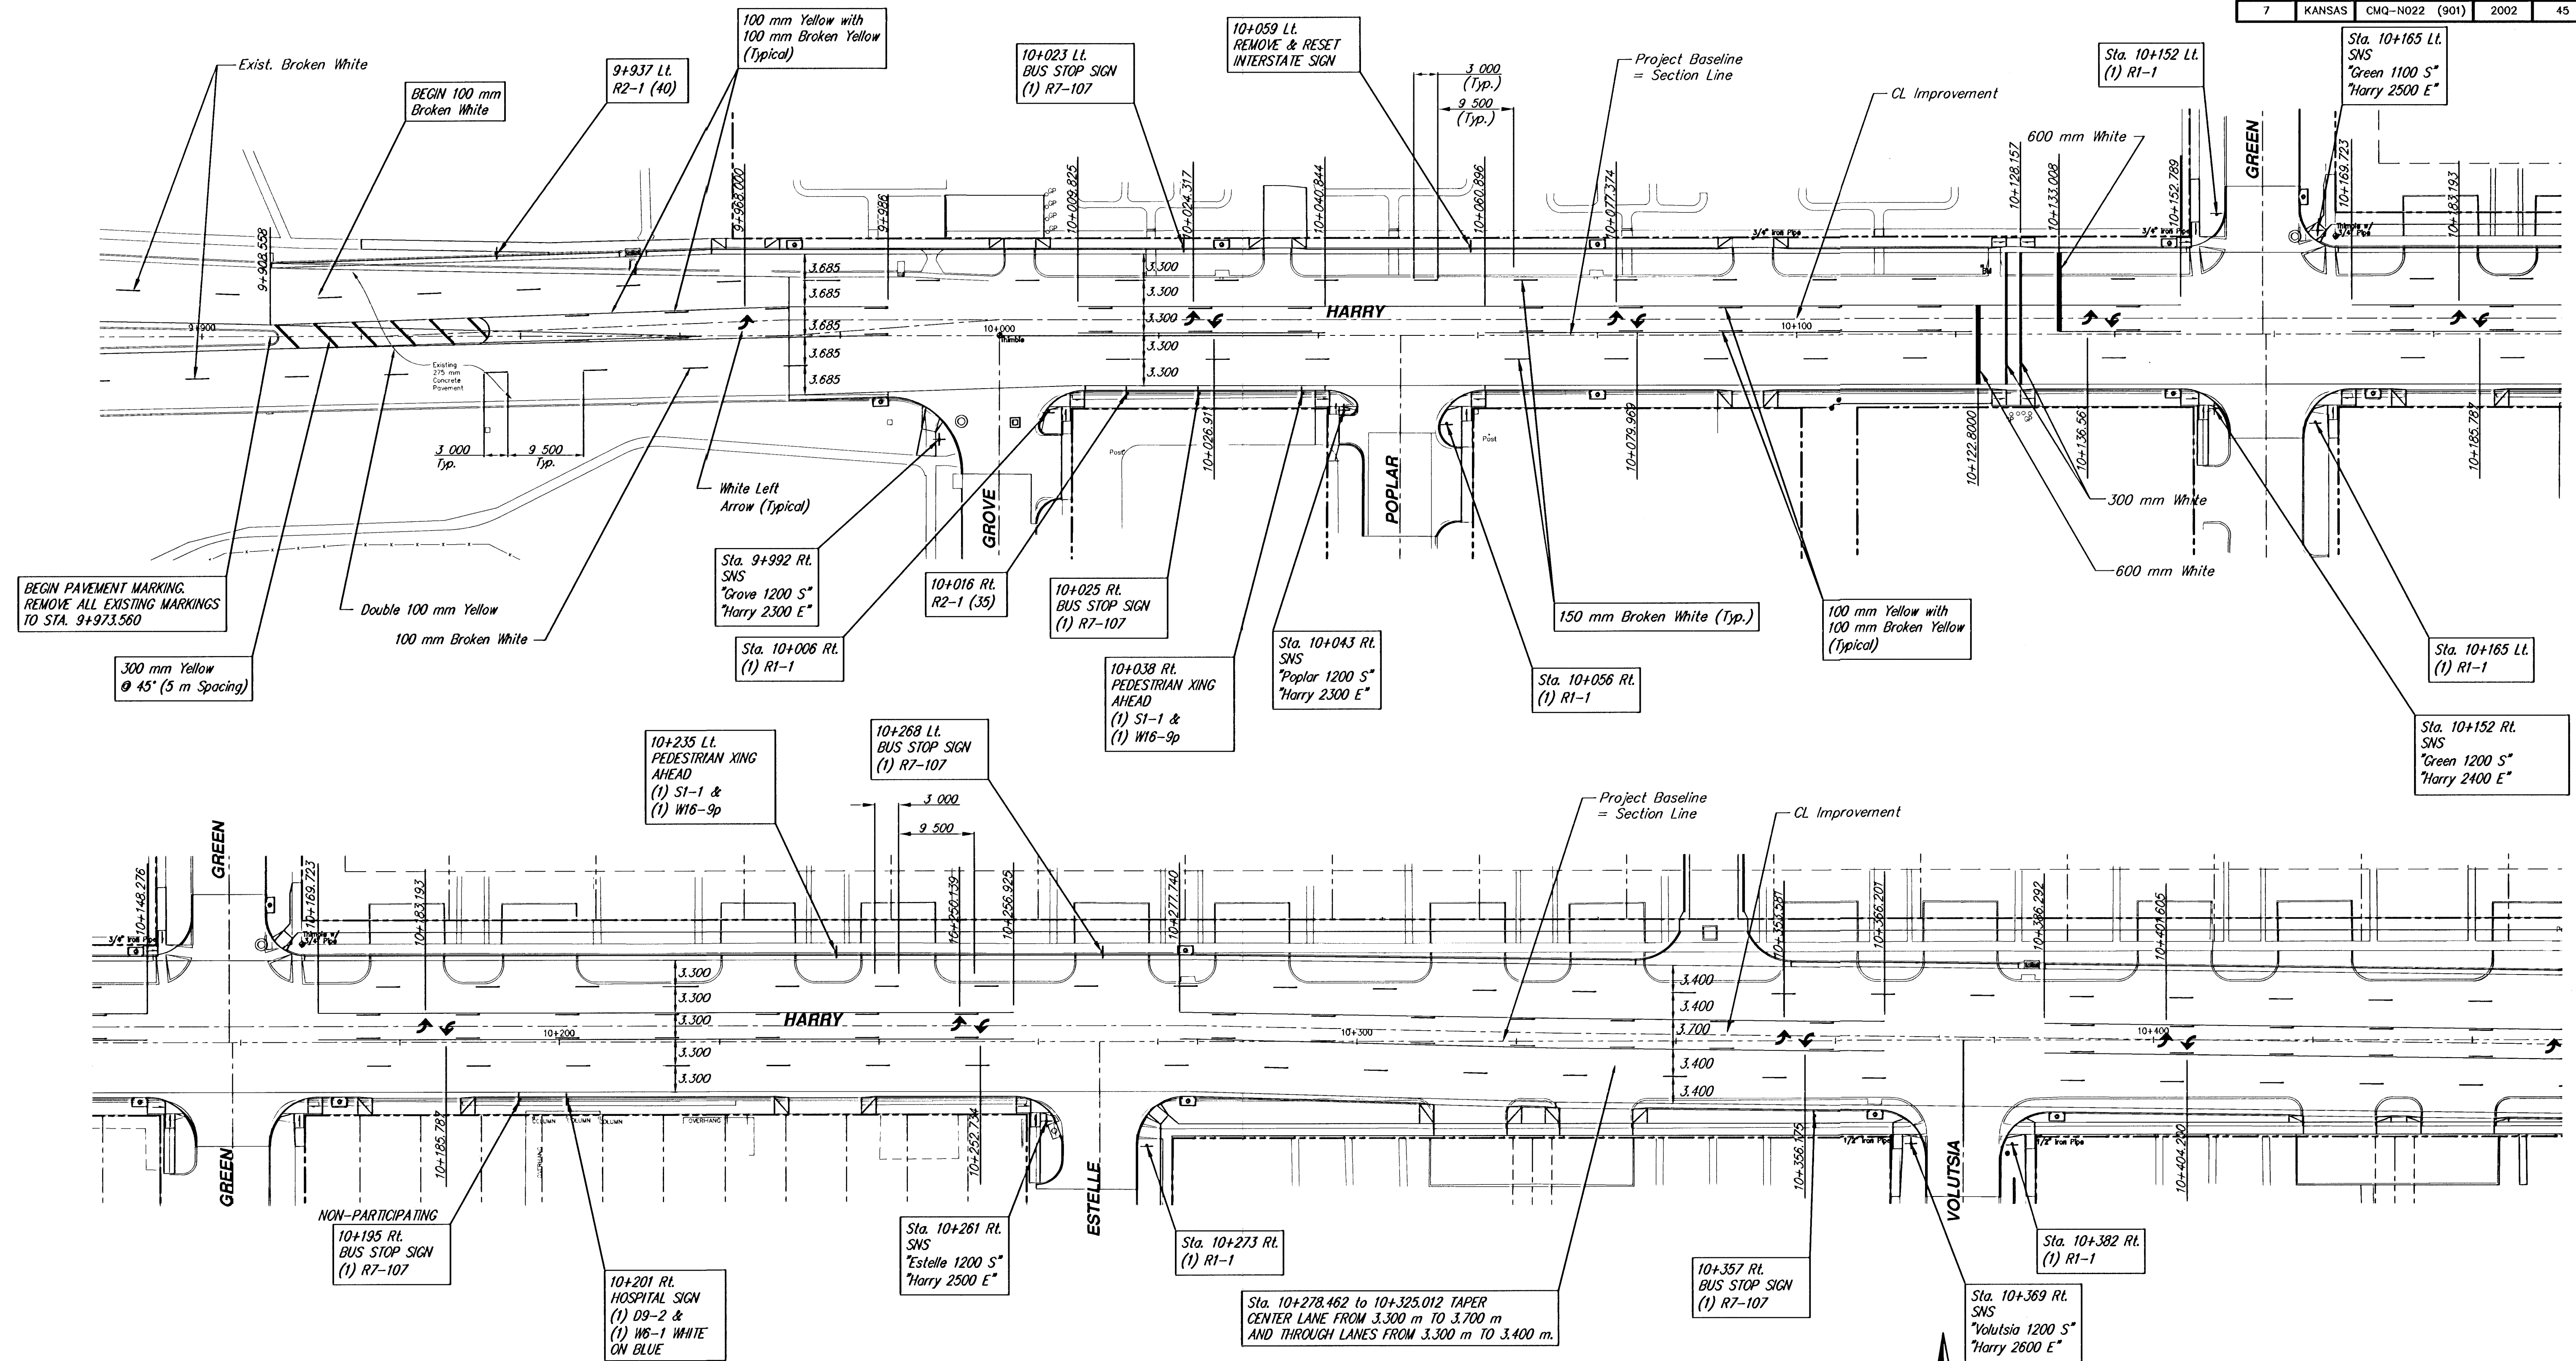

PAVEMENT MARKING AND SIGNAGE
HARRY - STA. 9+914.537 TO STA. 10+450
WICHITA, KANSAS

Ruggles & Bohm, P.A.
 Engineering, Surveying, Land Planning
 924 North Main
 Wichita, Kansas 67203
 www.rbkansas.com
 (316) 284-8008
 (316) 284-4621 fax
 E-mail: info@rbkansas.com

DESIGN TCR
 DRAWN RA
 REVIEW
 UTILITY
 DATE Feb. 24, 2004

DRAWING FILE BASE-traffic {Stripe 1}

PROJECT NUMBER 472-83688

SHEET 45 OF 62