




FHWA REGION NO.	STATE	PROJECT NUMBER	FISCAL YEAR	SHEET NUMBER	TOTAL SHEETS
7	KANSAS	87 N-0229-01 CMQ-N022 (901)	2002	46	62

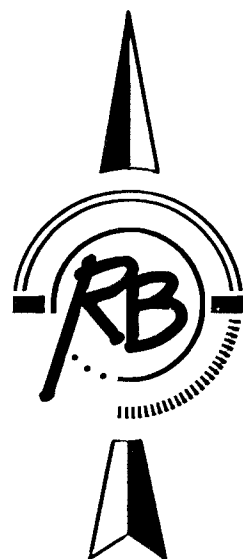

SCALE 1 : 400

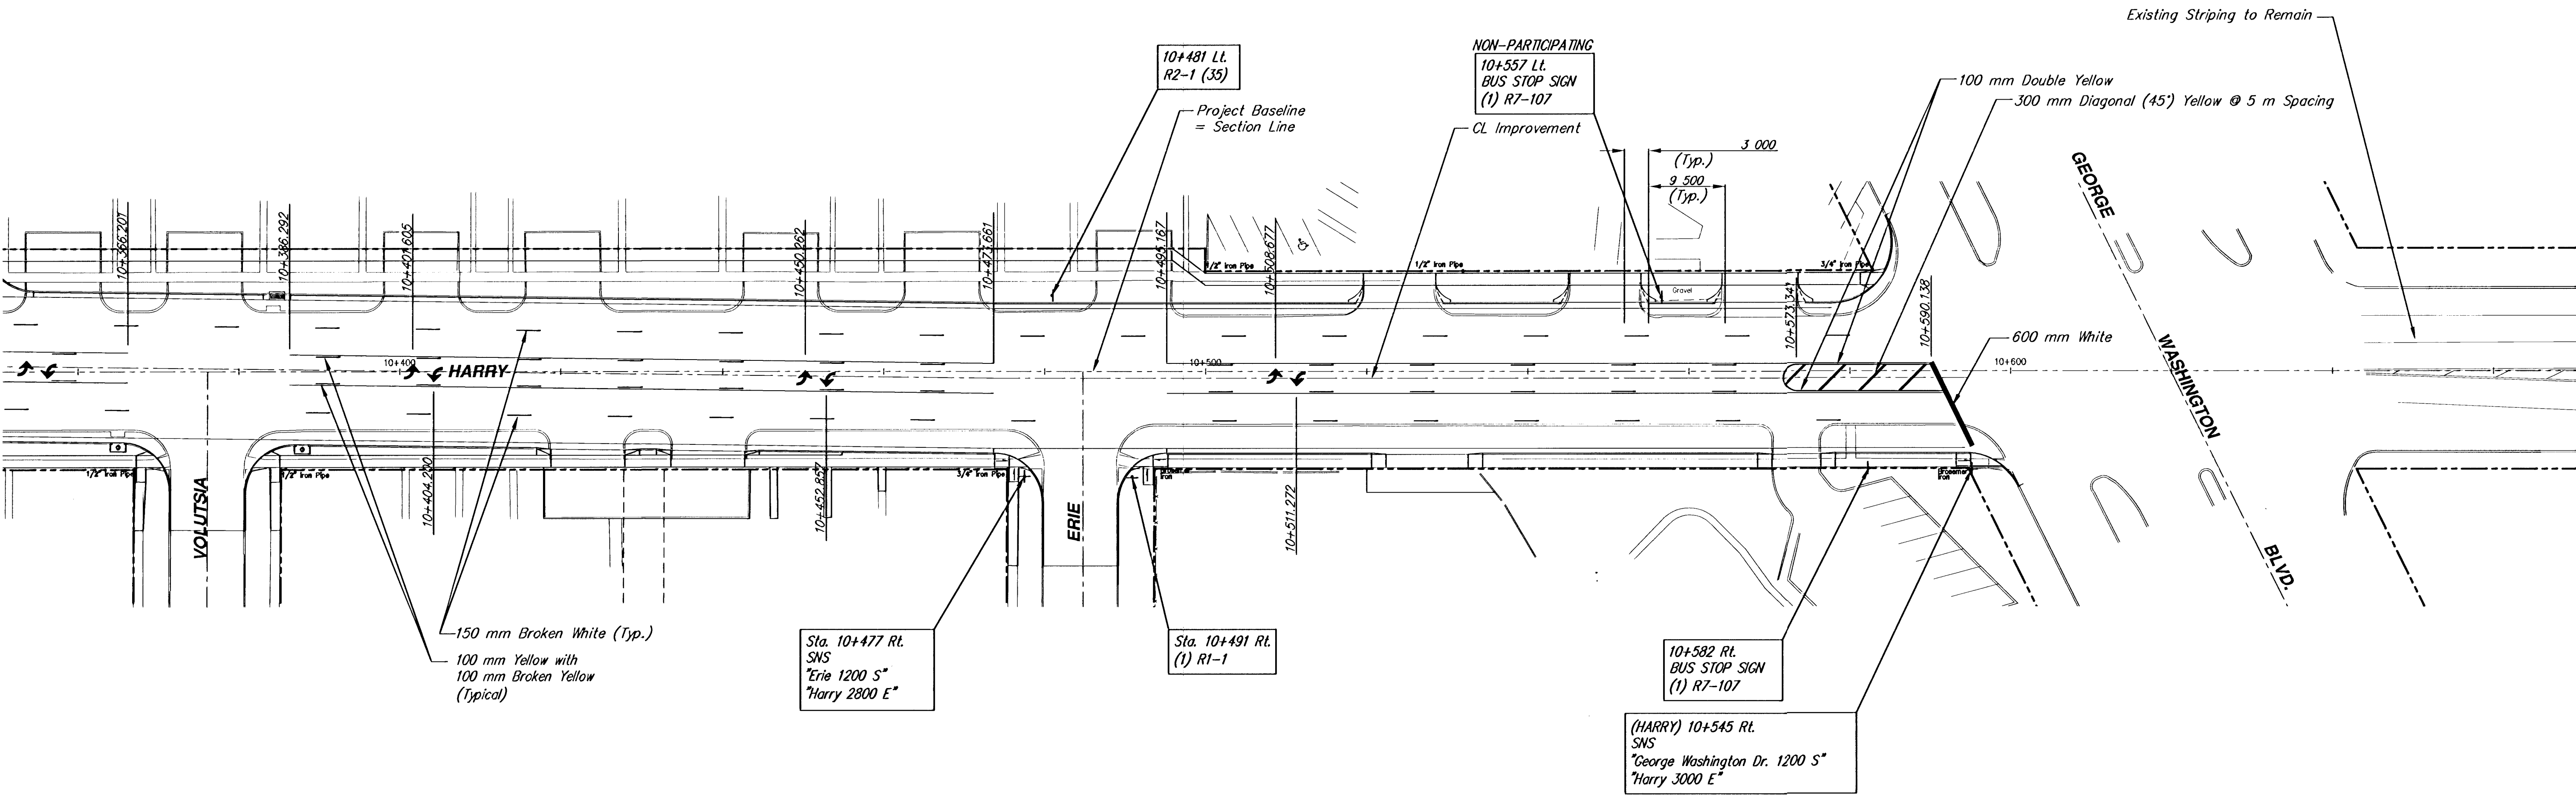

PAVEMENT MARKING AND SIGNAGE
HARRY – STA. 10+450 TO STA. 10+595.760
WICHITA, KANSAS

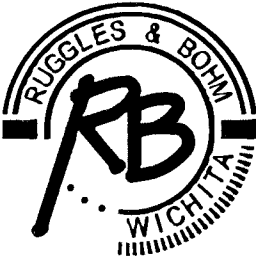

Ruggles & Bohm, P.A.
Engineering, Surveying, Land Planning
924 North Main
Wichita, Kansas 67203
www.rbkansas.com

DESIGN TCR
DRAWN RA
REVIEW
UTILITY

DRAWING FILE
BASE-traffic {Stripe 2}

PROJECT NUMBER
472-83688

DATE
Feb. 24, 2004

SHEET
46
OF
62