
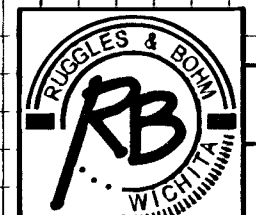


FHWA REGION NO.	STATE	PROJECT NUMBER	FISCAL YEAR	SHEET NUMBER	TOTAL SHEETS
7	KANSAS	87 N-0229-01 CMQ-N022 (901)	2002	50	62

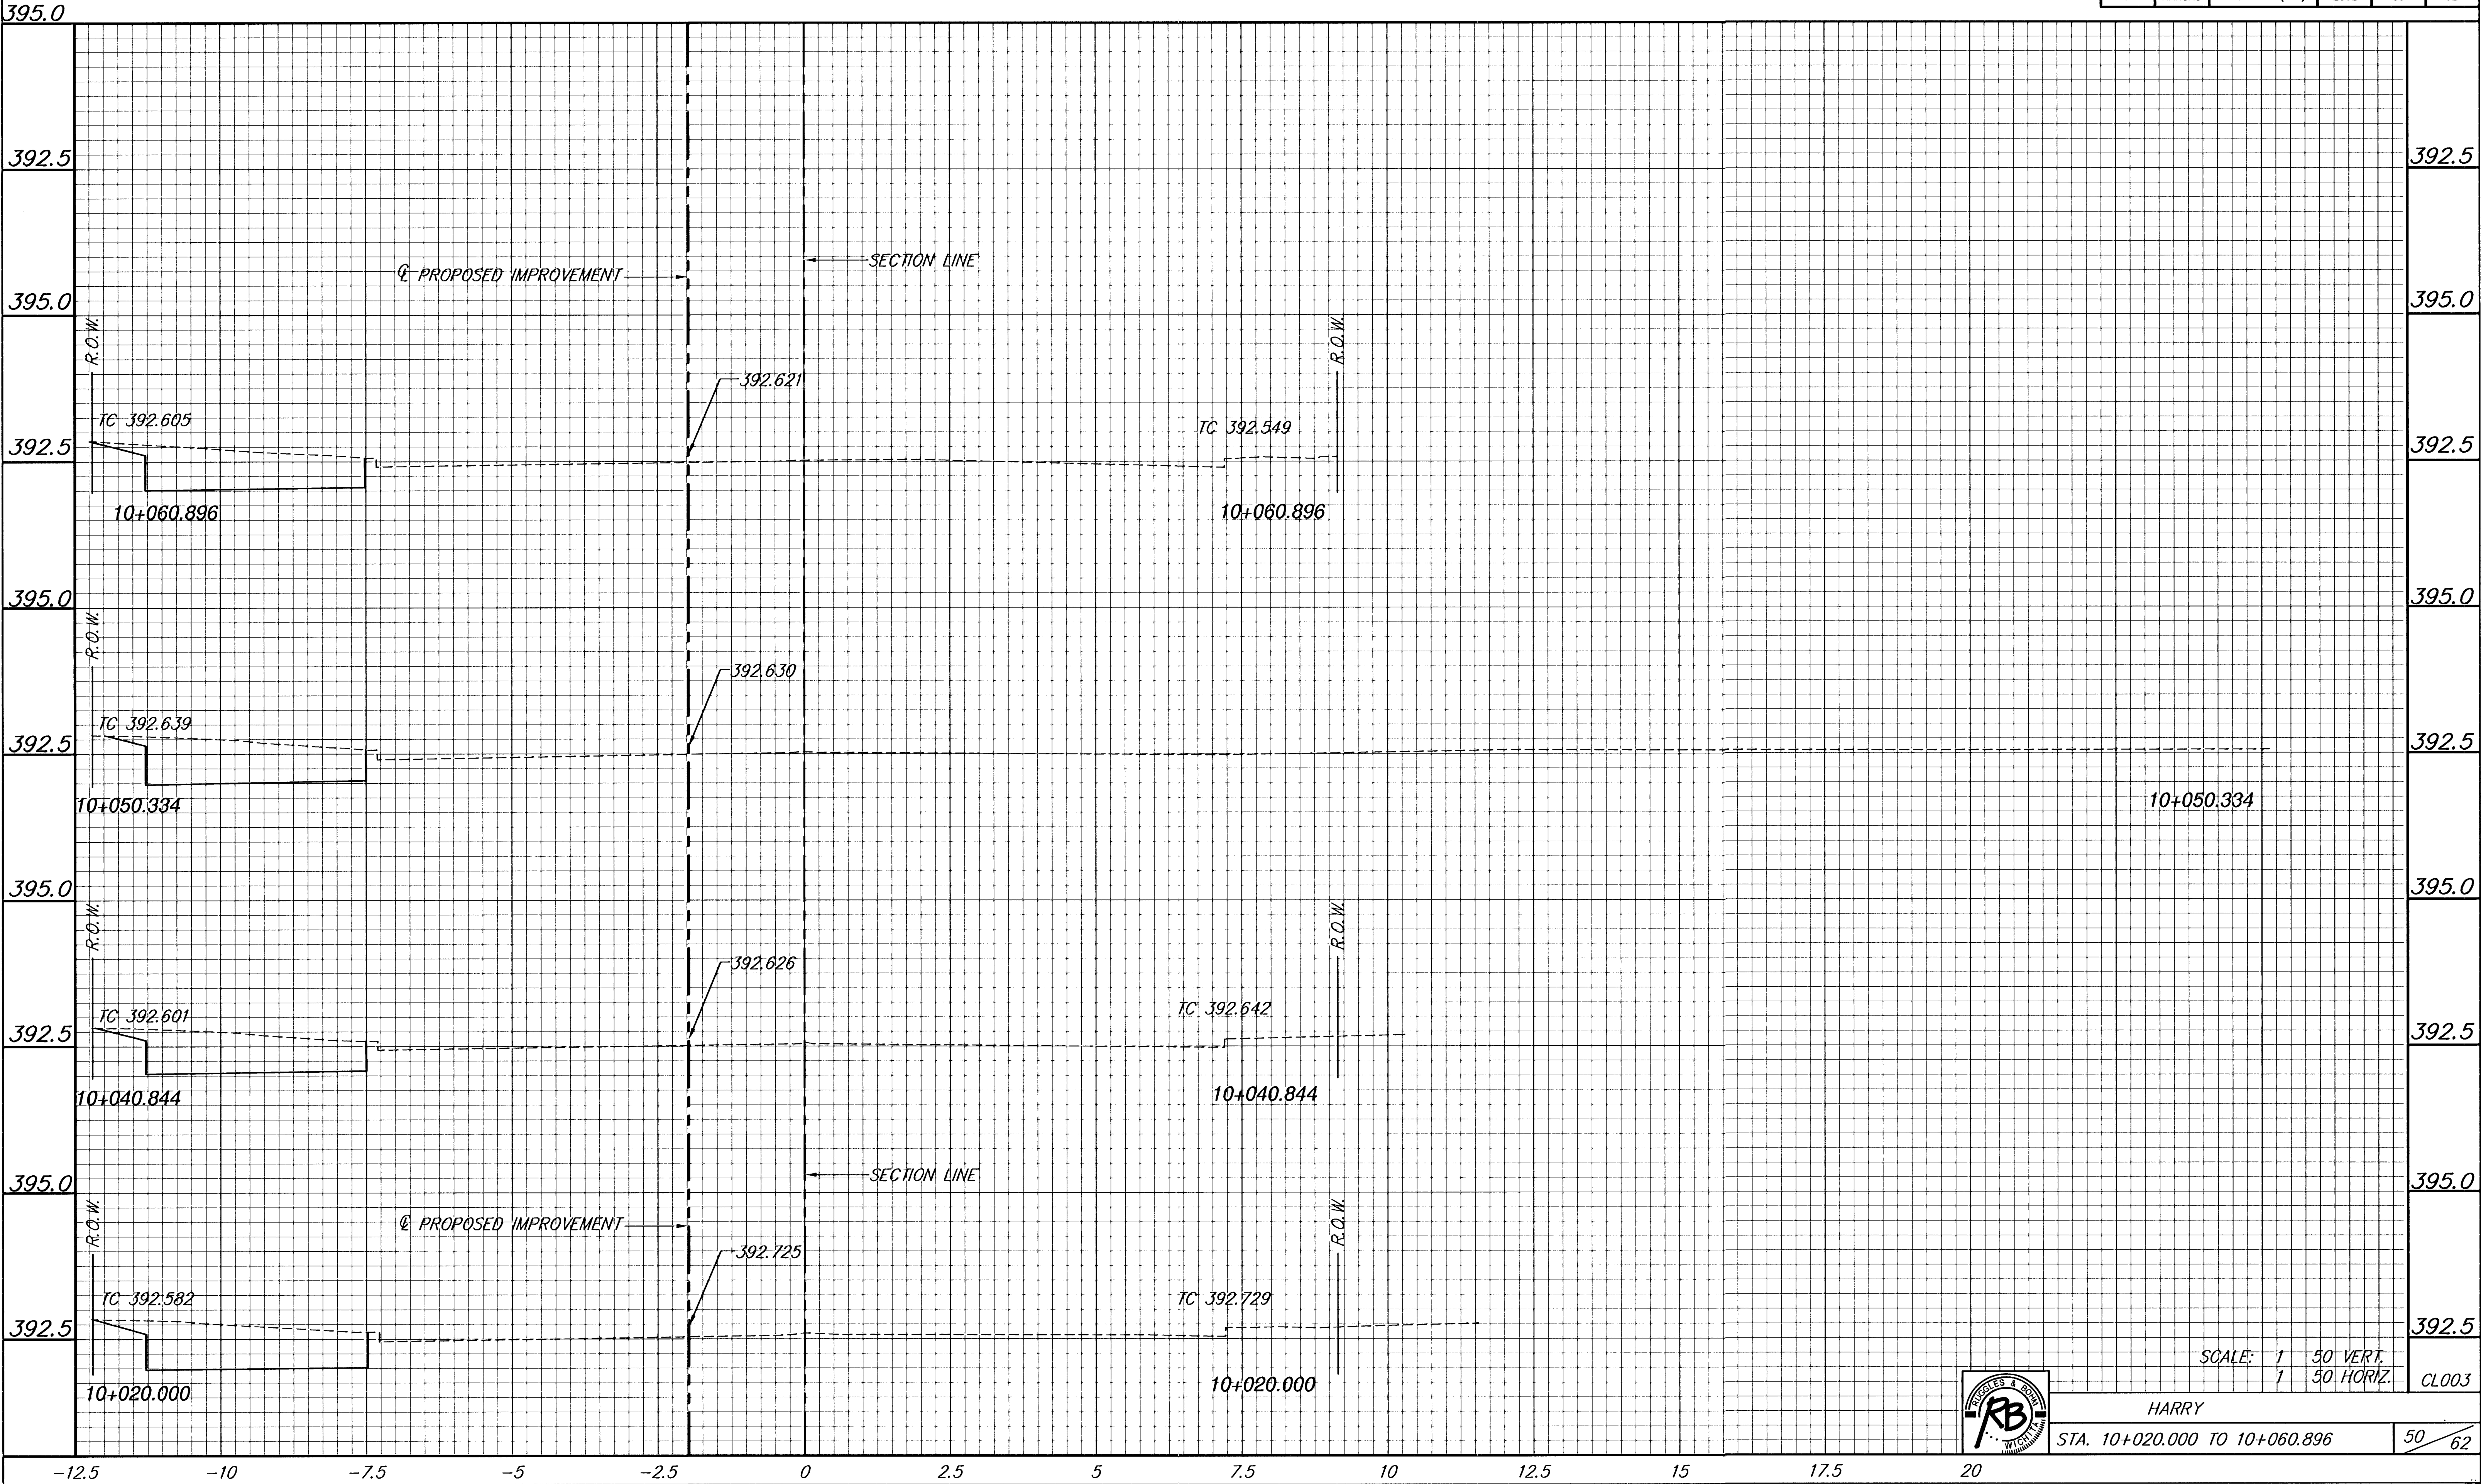

SCALE: 1" = 50' VERT.
1" = 50' HORIZ.

HARRY

STA. 10+020.000 TO 10+060.896

CL003

50 / 62