



FHWA REGION NO.	STATE	PROJECT NUMBER	FISCAL YEAR	SHEET NUMBER	TOTAL SHEETS
7	KANSAS	87 N-0229-01 CMQ-N022 (901)	2002	52	62

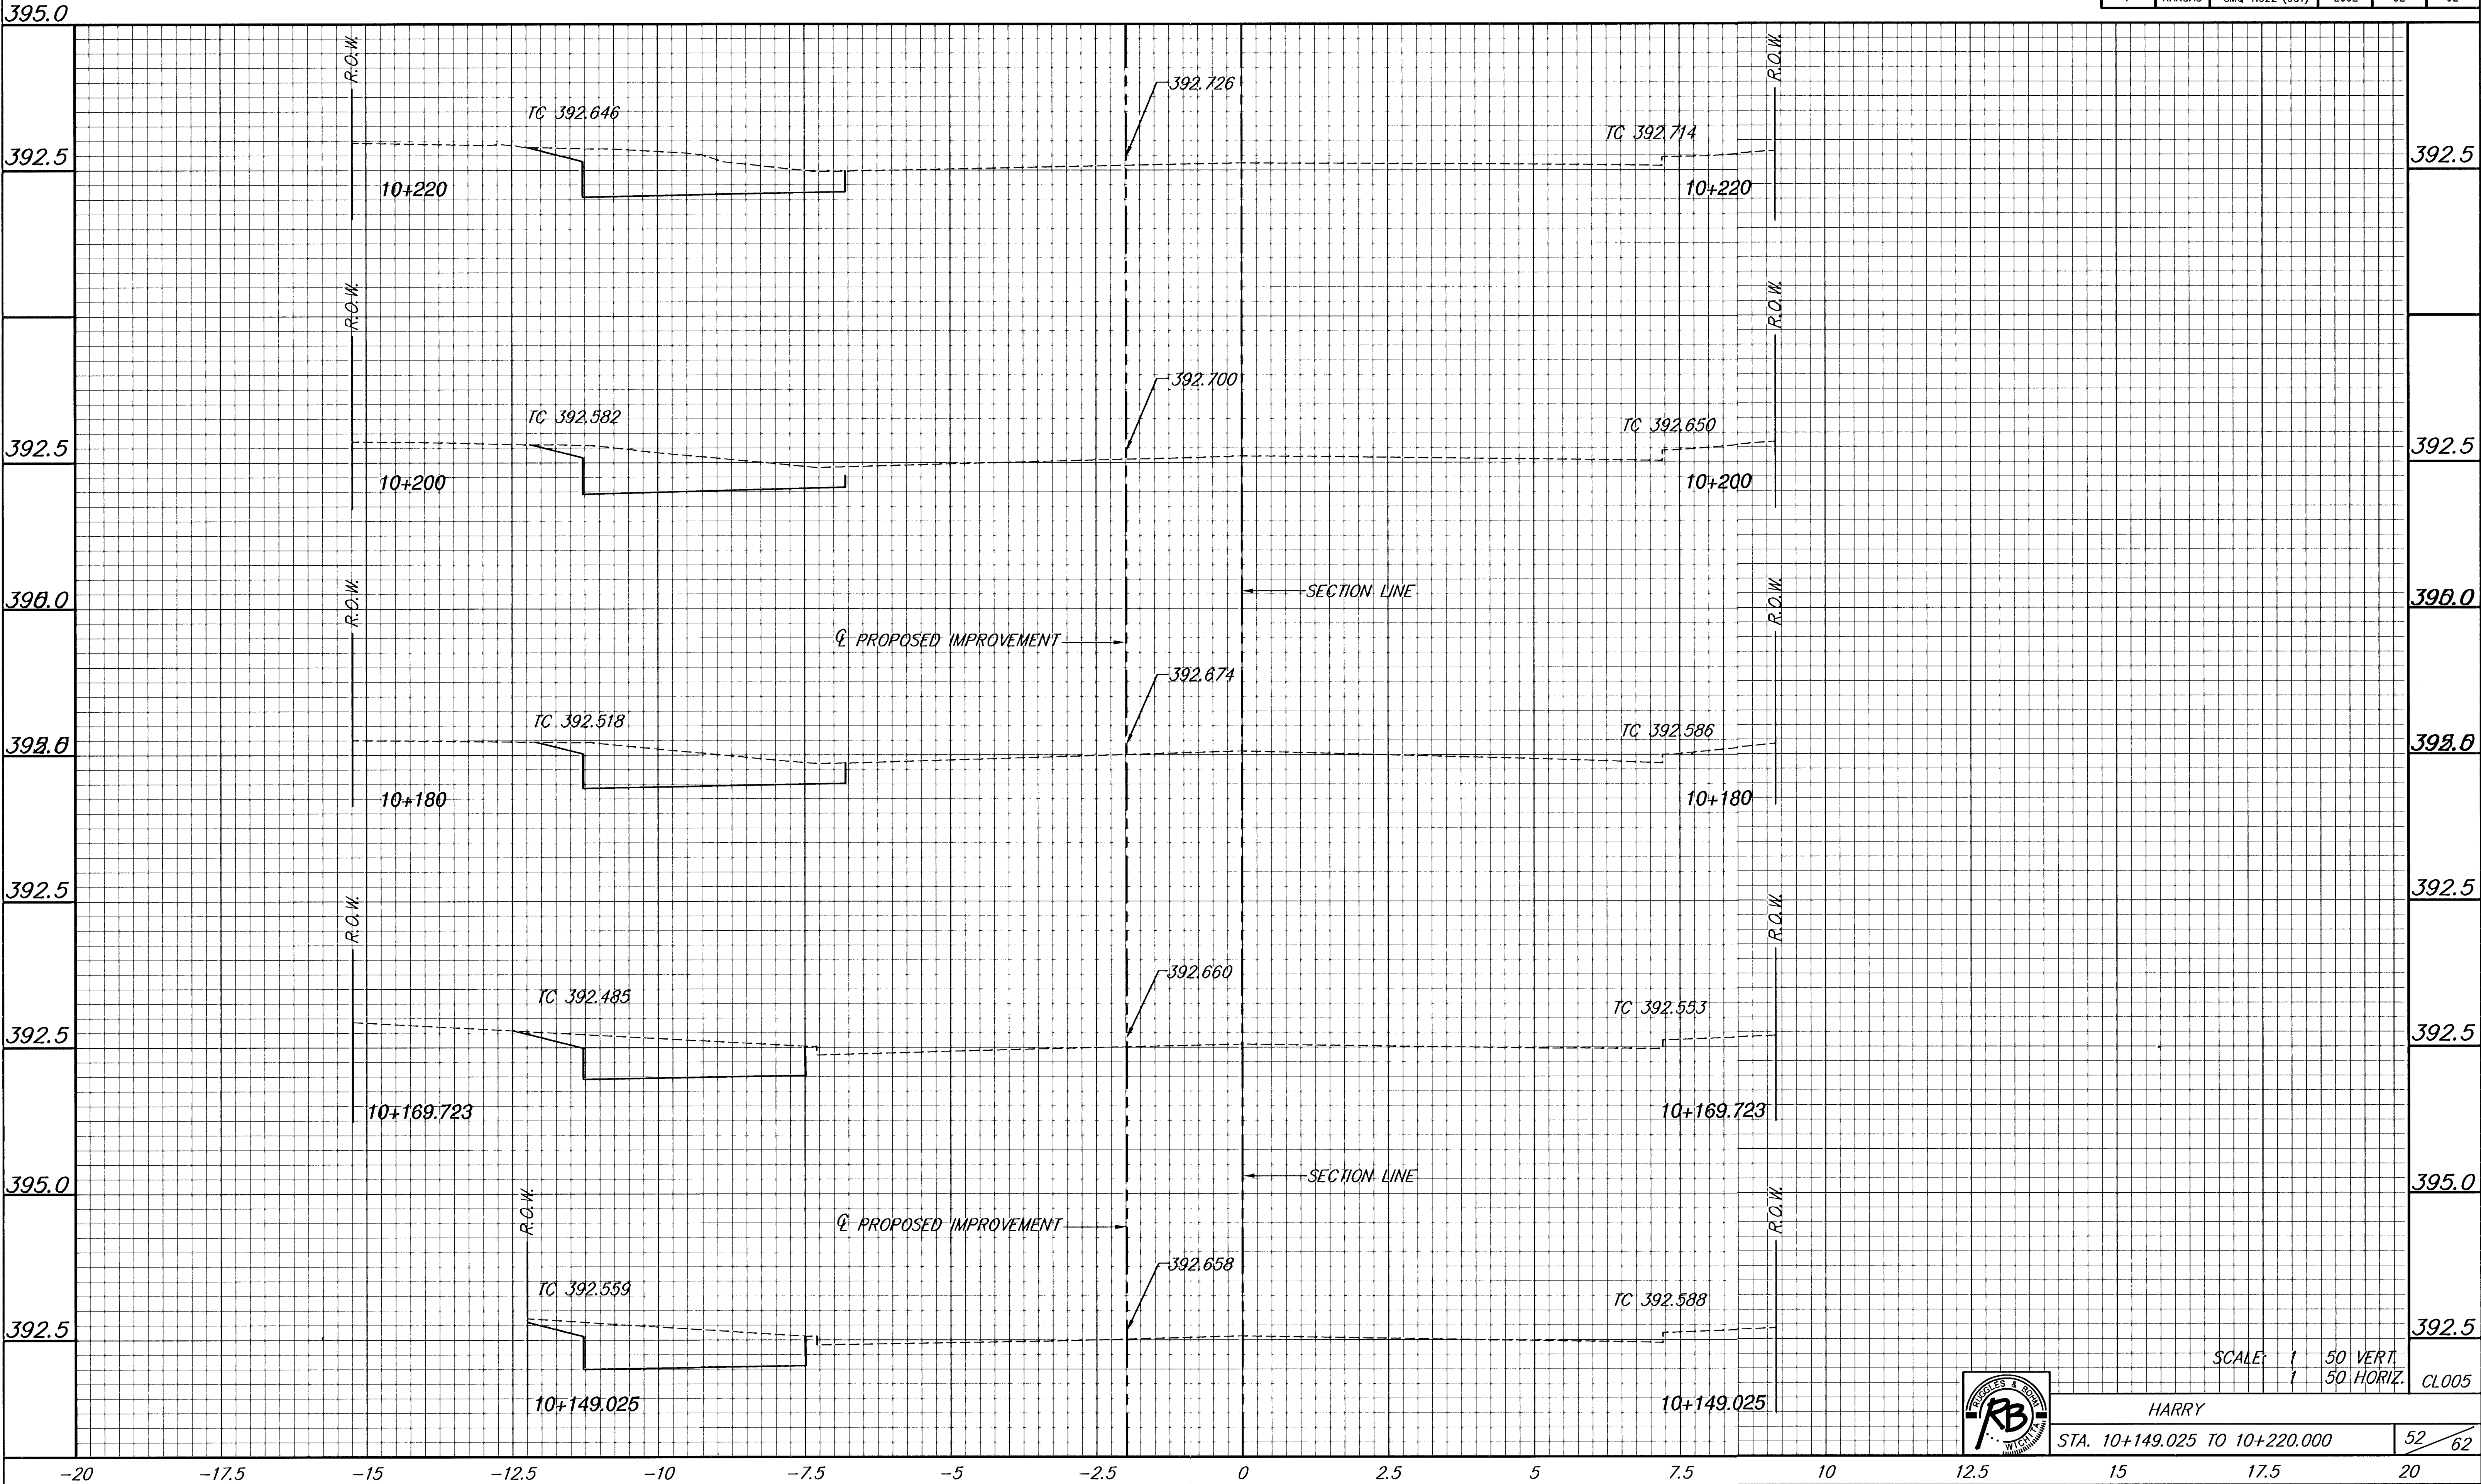

SCALE: 1" = 50' VERT.
1" = 50' HORIZ.

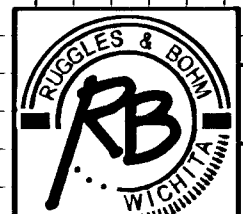

HARRY
STA. 10+149.025 TO 10+220.000
52 / 62