



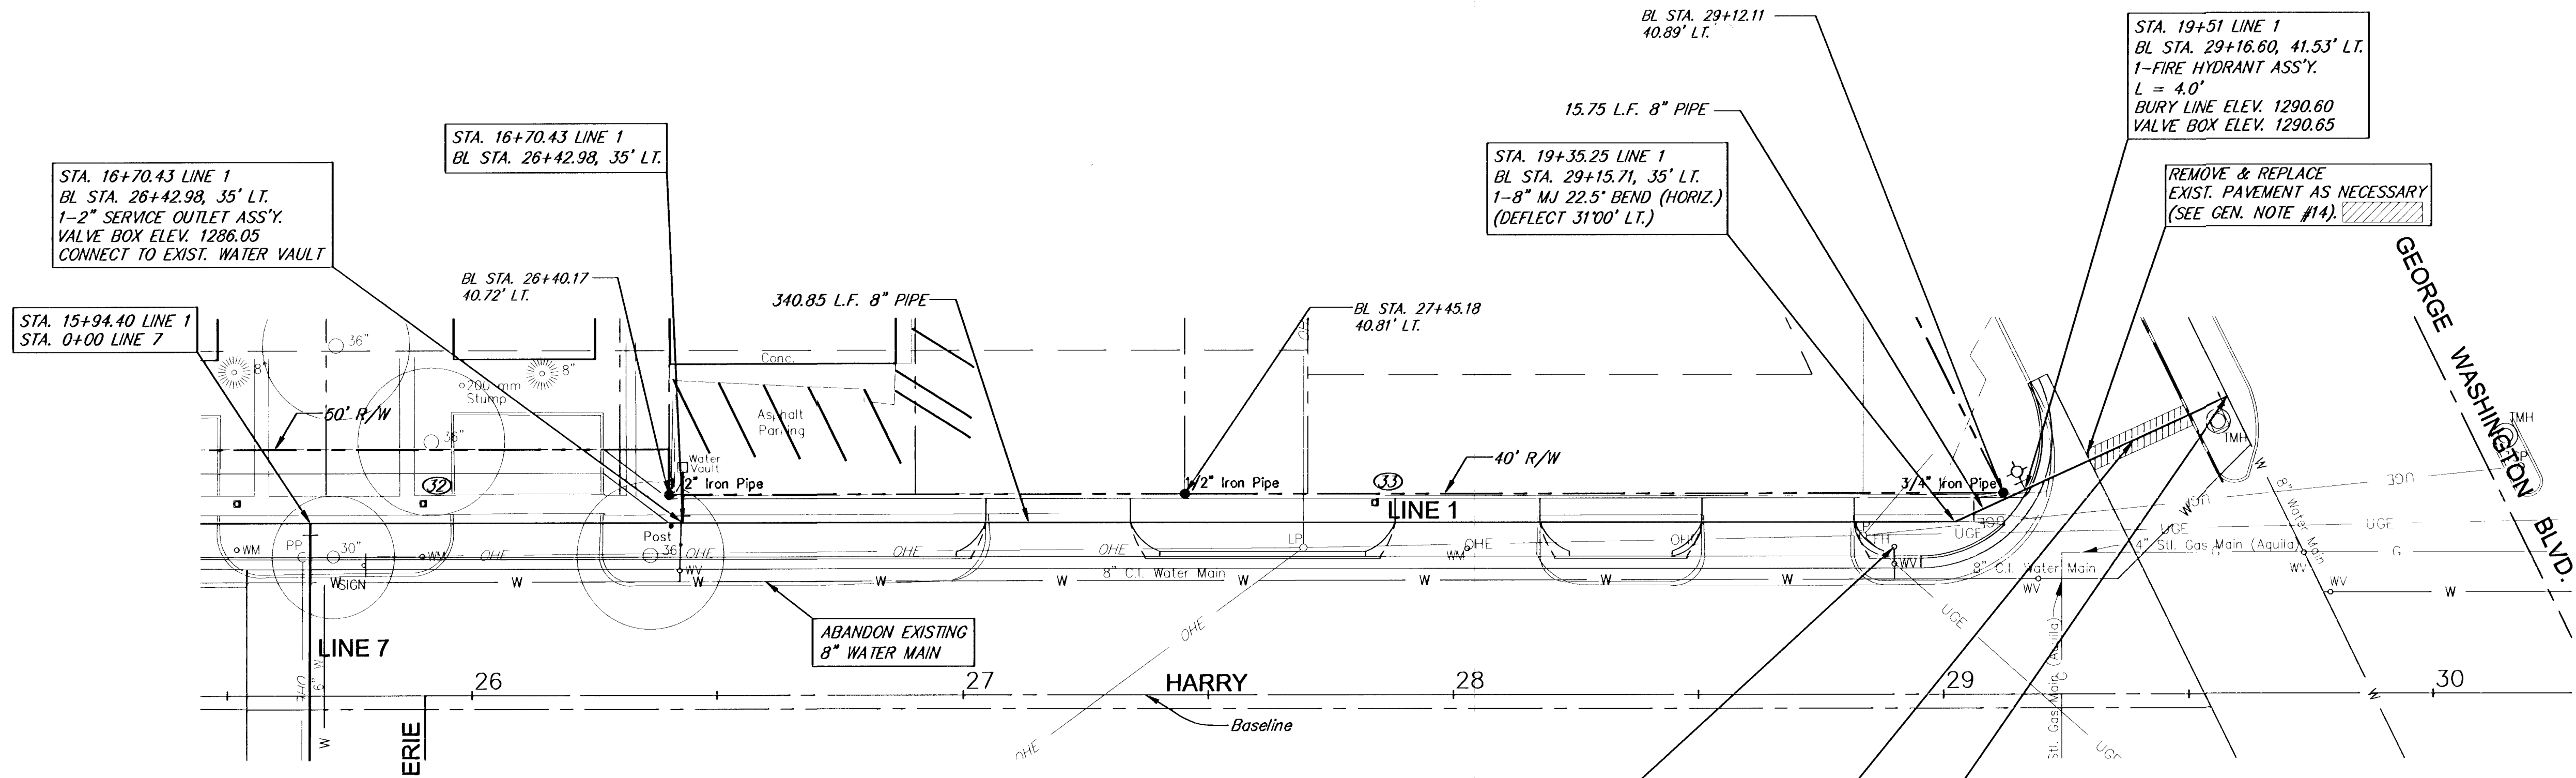

NEW WATER METER SUMMARY					
	BL Station	Lt./Rt.	Service (Long or Short)	Meter Size	Address
33	27+84	Lt.	Short		



SCALE
1" = 20' Horiz. (Plan)
1" = 5' Vert. (Profile)

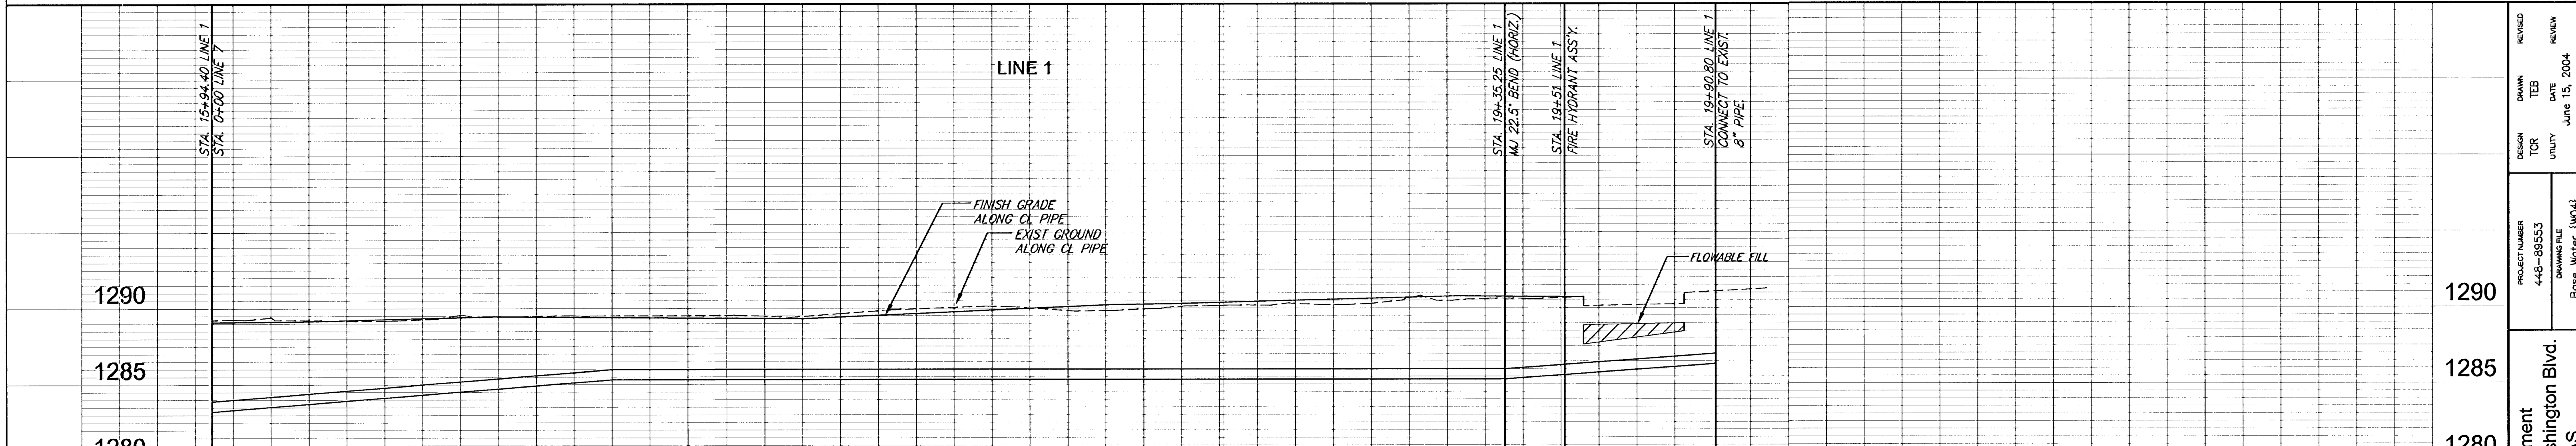

Project Number 448-89553	DESIGN	DRAWN	REVISED
	TOR	TEB	
	UTILITY	DATE	REVIEW
Drawing File Base Water [W04]		June 15, 2004	

ment
Washington Blvd.
S