



PHASE I

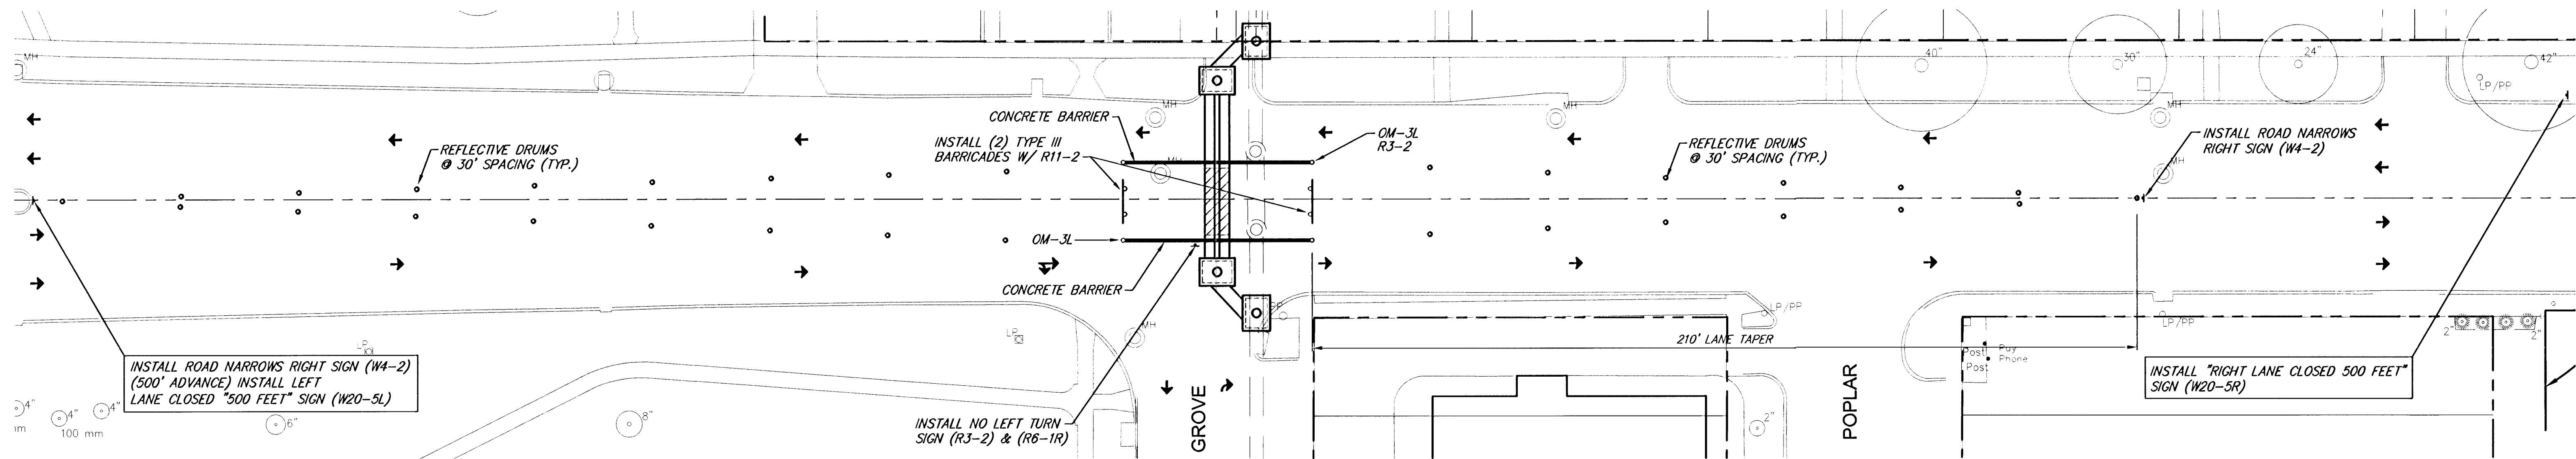

PHASE II

NOTE: ALL TRAFFIC CONTROL DEVICES AND OPERATIONS SHALL COMPLY WITH M.U.T.C.D. 2000 EDITION



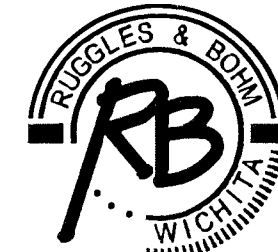TRAFFIC CONTROL PLAN HARRY AND GROVE WICHITA, KANSAS			
	Ruggles & Bohm, P.A.		DESIGN TCR
	Engineering, Surveying, Land Planning		DRAWN EJB
	924 North Main Wichita, Kansas 67203 www.rbkansas.com		REVIEW
	(316) 264-8008 (316) 264-4621 fax E-mail: info@rbkansas.com		UTILITY
DRAWING FILE Traffic {Traffic}	PROJECT NUMBER 468-83460	DATE Apr. 29, 2004	SHEET 5 OF 6