
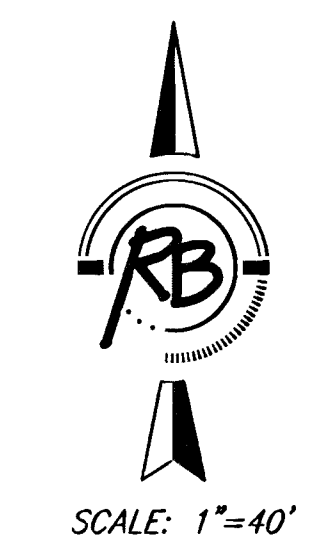
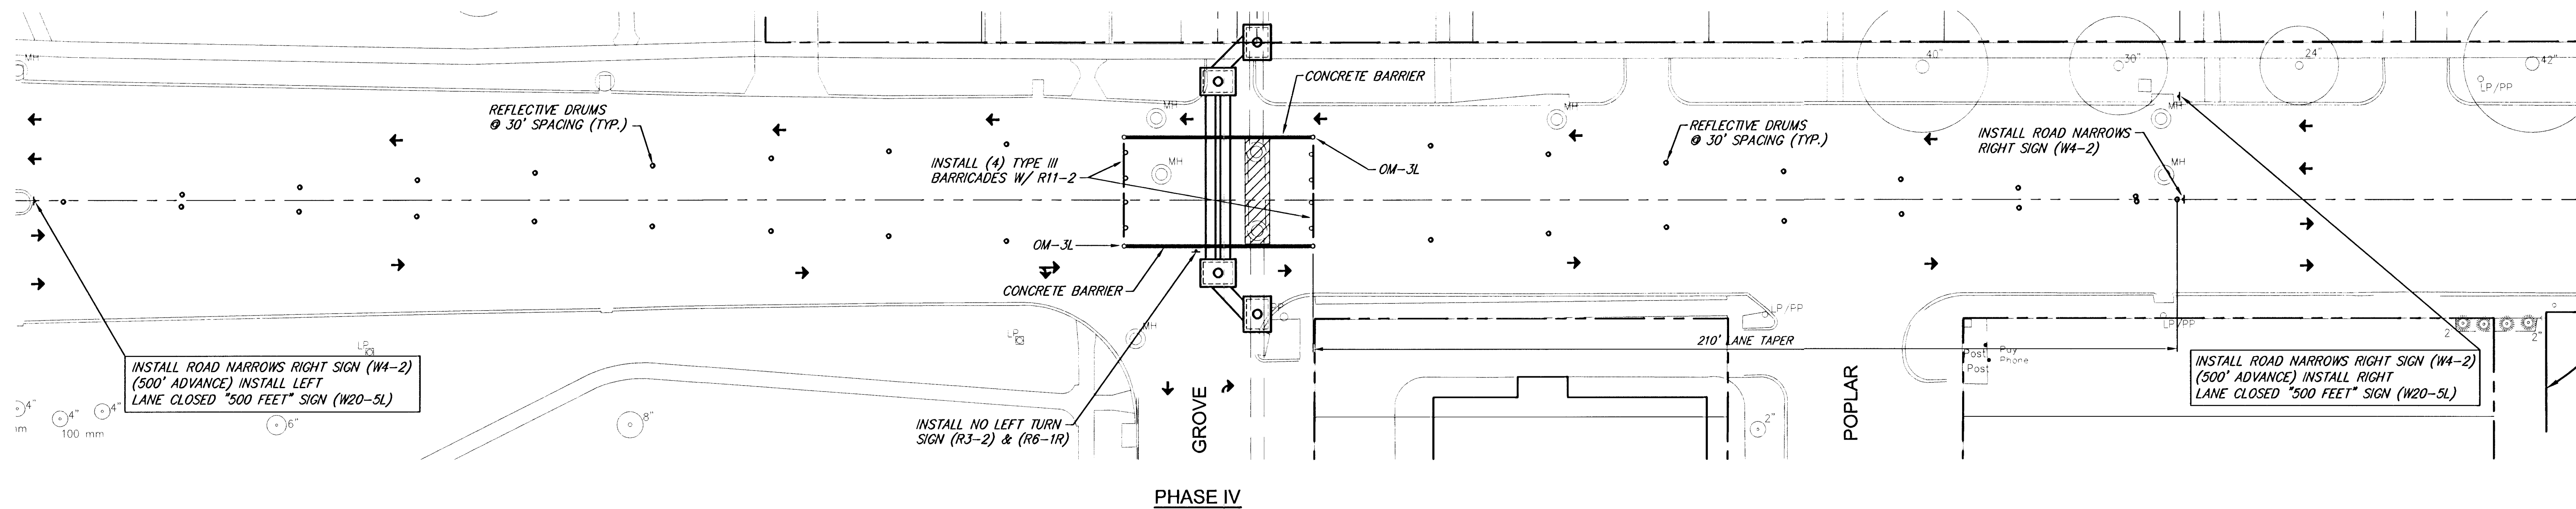
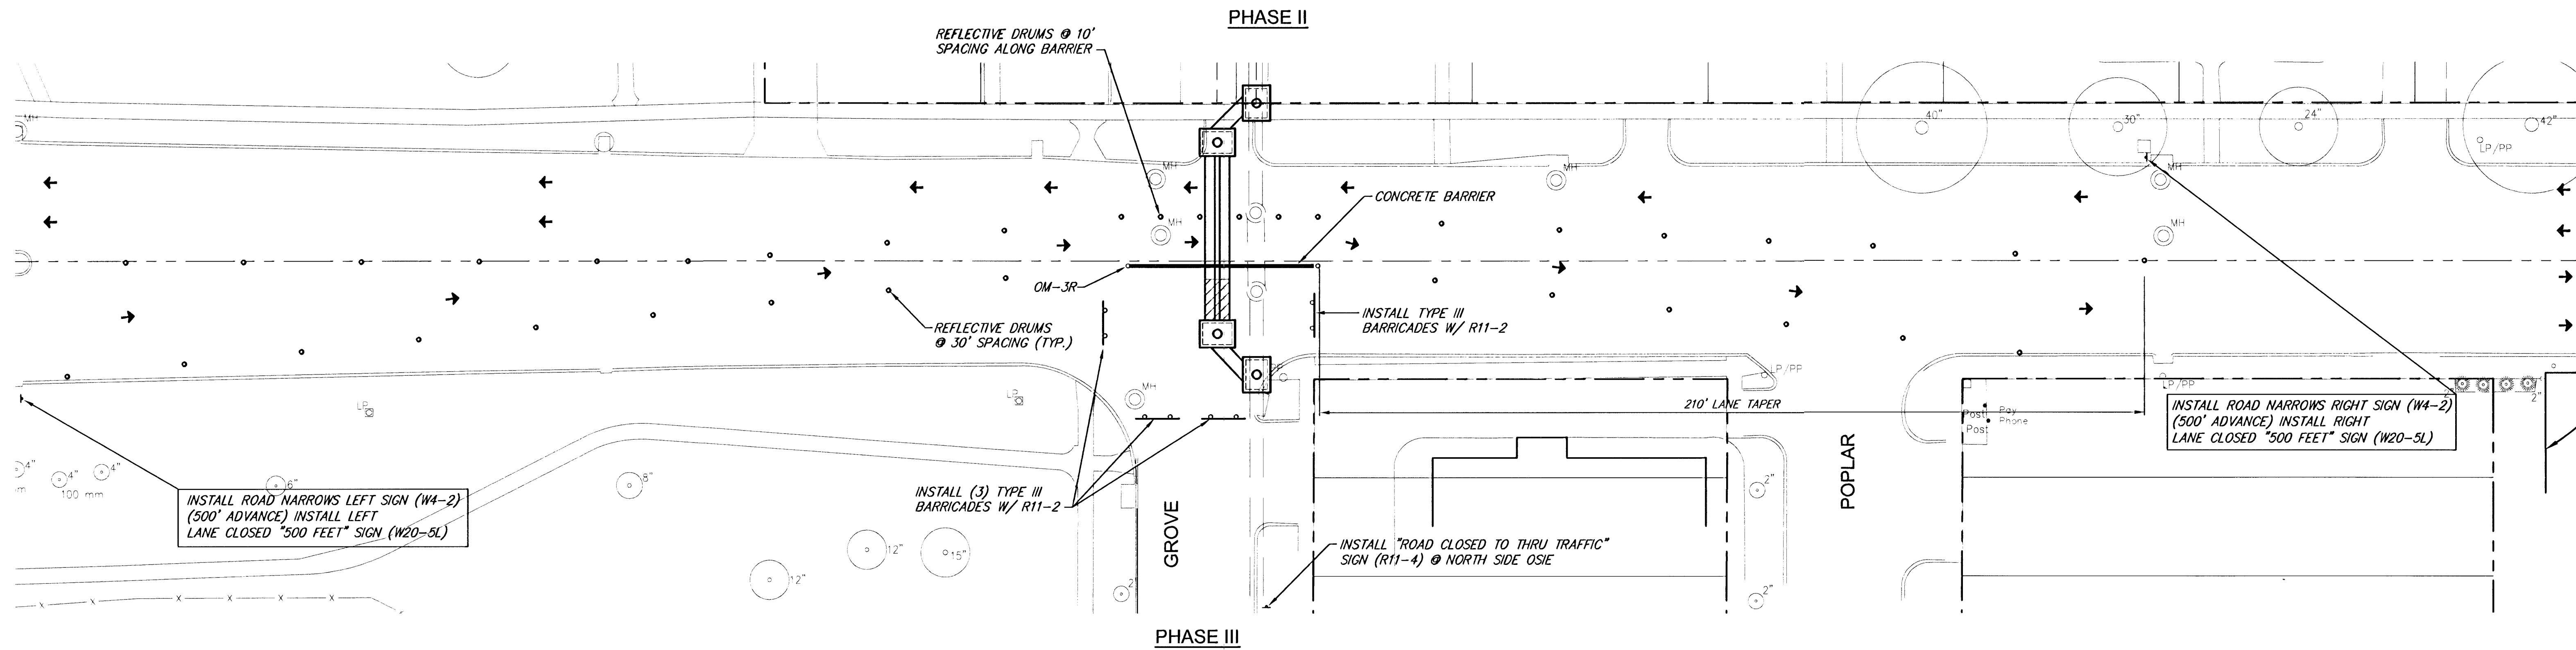


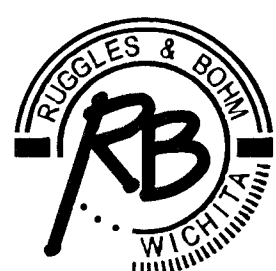

TRAFFIC CONTROL PLAN HARRY AND GROVE WICHITA, KANSAS			
 Ruggles & Bohm, P.A. Engineering, Surveying, Land Planning 924 North Main Wichita, Kansas 67203 www.rbkansas.com (316) 264-8008 (316) 264-4621 fax E-mail: info@rbkansas.com	DESIGN	TCR	SHEET 6 OF 6 DATE Apr. 29, 2004
	DRAWN	EJB	
	REVIEW		
	UTILITY		
DRAWING FILE	PROJECT NUMBER		
Traffic {Traffic}	468-83480		