

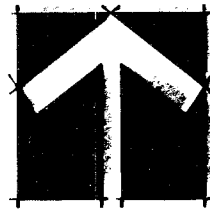


FHWA REGION NO.	STATE	PROJECT NUMBER	FISCAL YEAR	SHEET NUMBER	TOTAL SHEETS

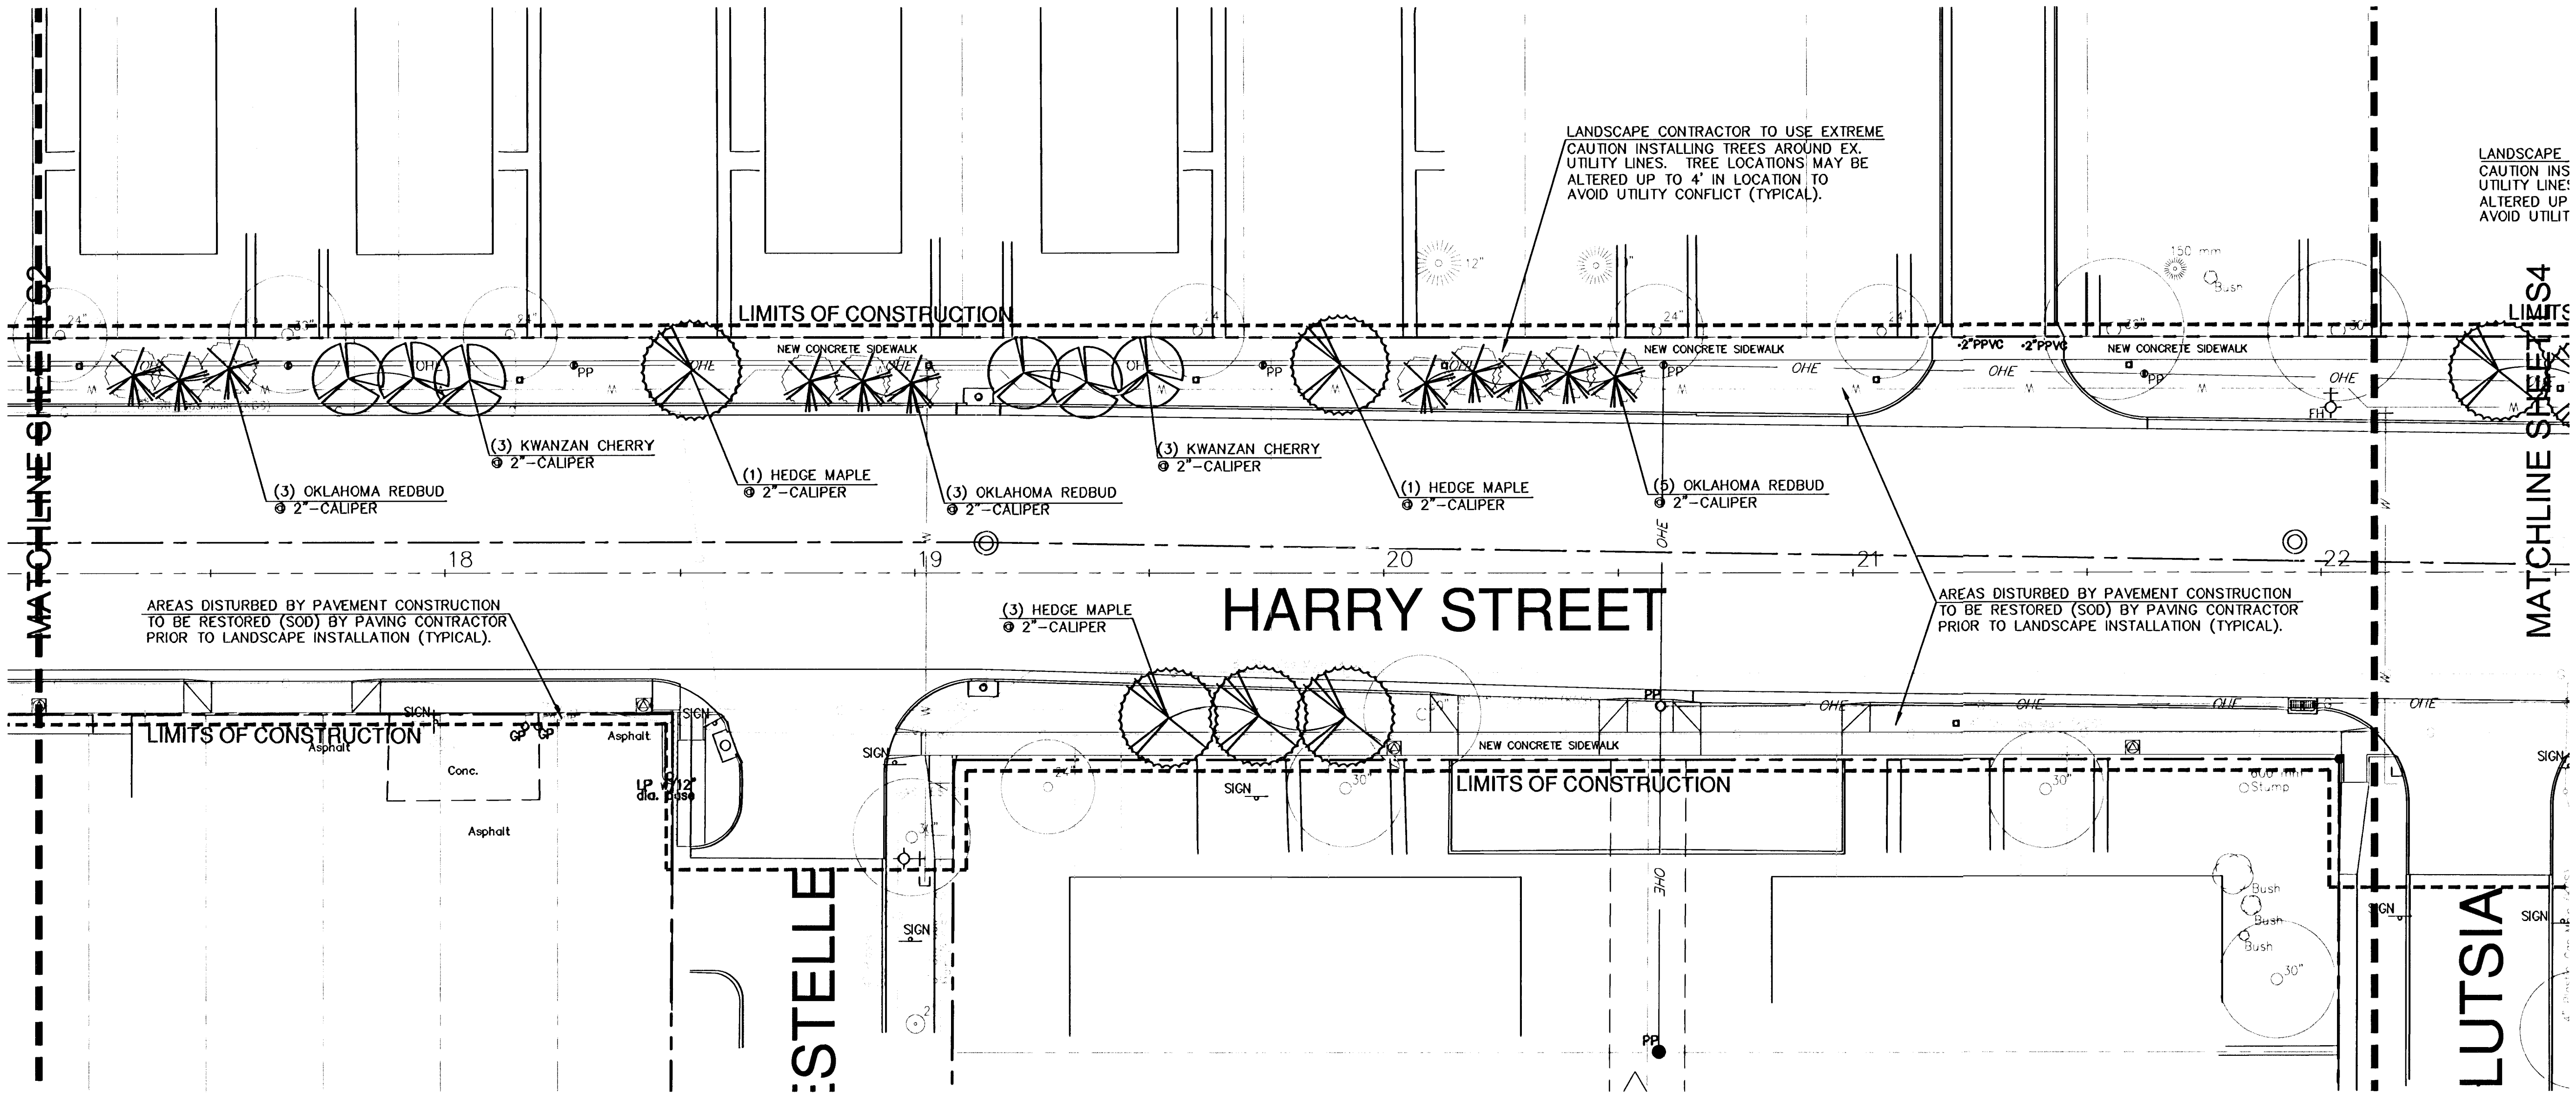

STREET PLANTING PLAN
SCALE: 1"=20'-0"

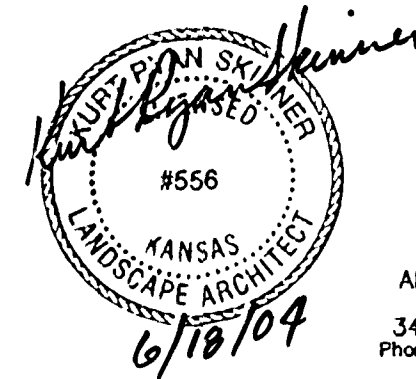

LAW/KINGDON, INC.
ARCHITECTS, ENGINEERS, PLANNERS
& LANDSCAPE ARCHITECTS
345 RIVERVIEW, WICHITA, KS 67203
Phone (316) 268-0230 Fax (316) 268-0205
Copyright © 2004

LANDSCAPE PLAN
HARRY I-135 - George Washington Blvd.
WICHITA, KANSAS

Ruggles & Bohm, P.A.
Engineering, Surveying, Land Planning
924 North Main
Wichita, Kansas 67203
www.rbkansas.com
(316) 284-8008
(316) 284-4821 fax
E-mail: info@rbkansas.com

DESIGN
KRS/JAB
DRAWN
JAB
REVIEW
KRS
UTILITY
DATE
June 18, 2004

DRAWING FILE
PROJECT NUMBER
472-83686

SHEET
LS3
OF
6