



FHWA REGION NO.	STATE	PROJECT NUMBER	FISCAL YEAR	SHEET NUMBER	TOTAL SHEETS
7	KANSAS	87N-0080-01	1997	3	162

DATE	
BY	
REFERENCES NOTED	
REFERENCES CHECKED	

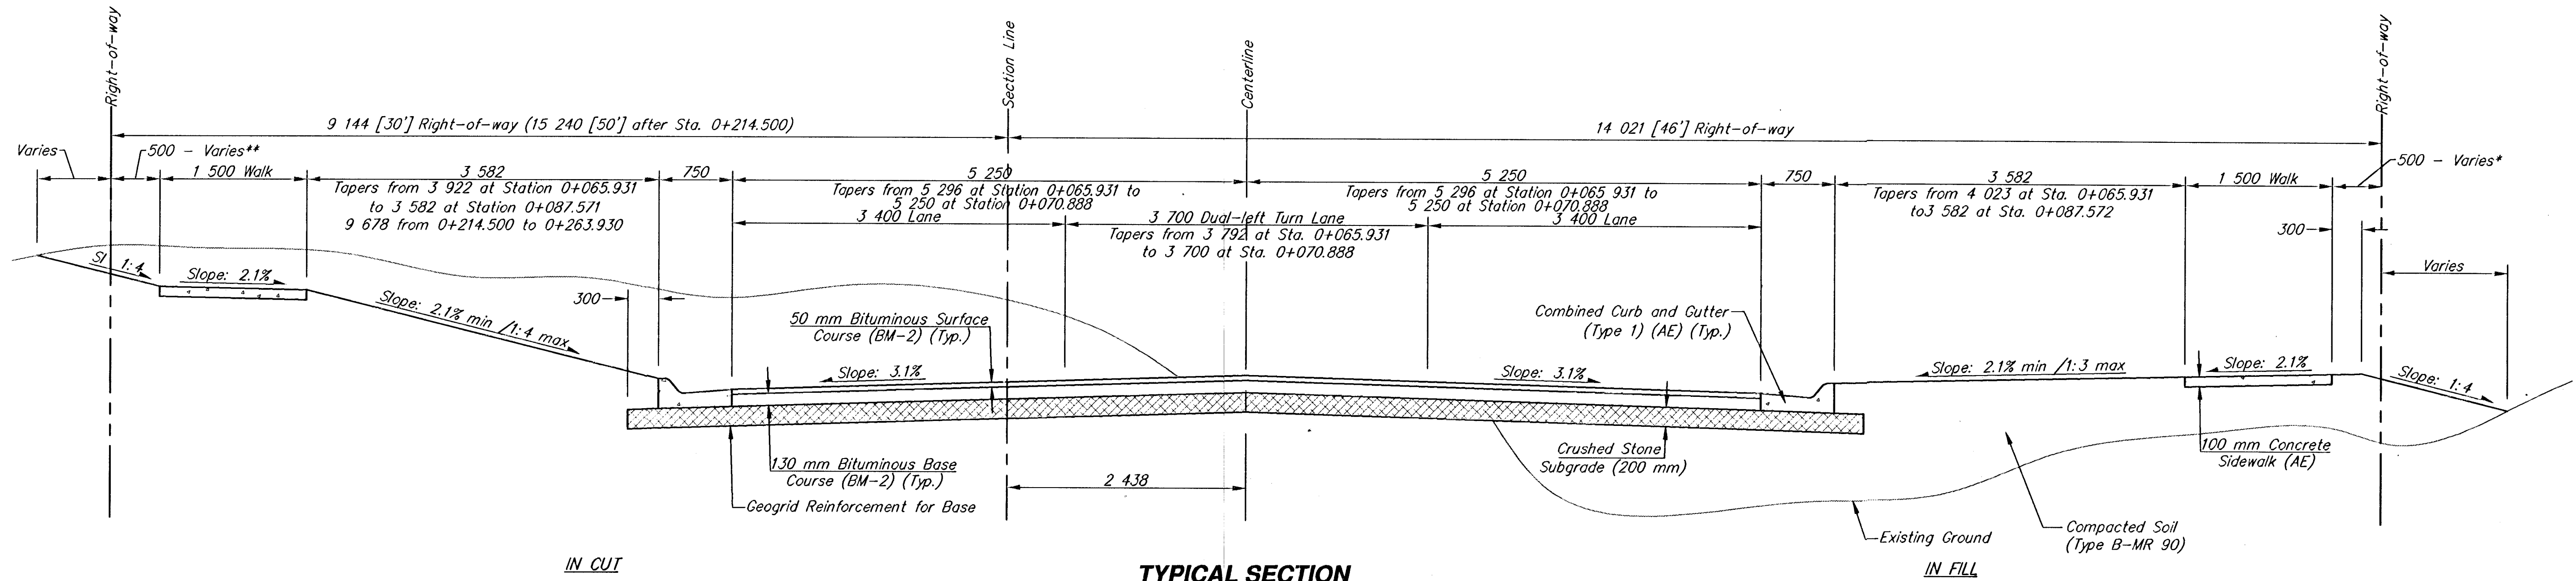

TYPICAL SECTION
MERIDIAN - STATION 0+065.931 TO 0+263.930
MERIDIAN - STATION 0+401.137 TO 0+787.486

* Tapers from 0 mm at Station 0+065.931 to 500 mm at Sta. 0+087.572
 ** Tapers from 168 mm at Station 0+065.931 to 500 mm at Sta. 0+087.571
 *** Varies 15 240 [50 00'] - Station 0+214.500 to 0+236.930

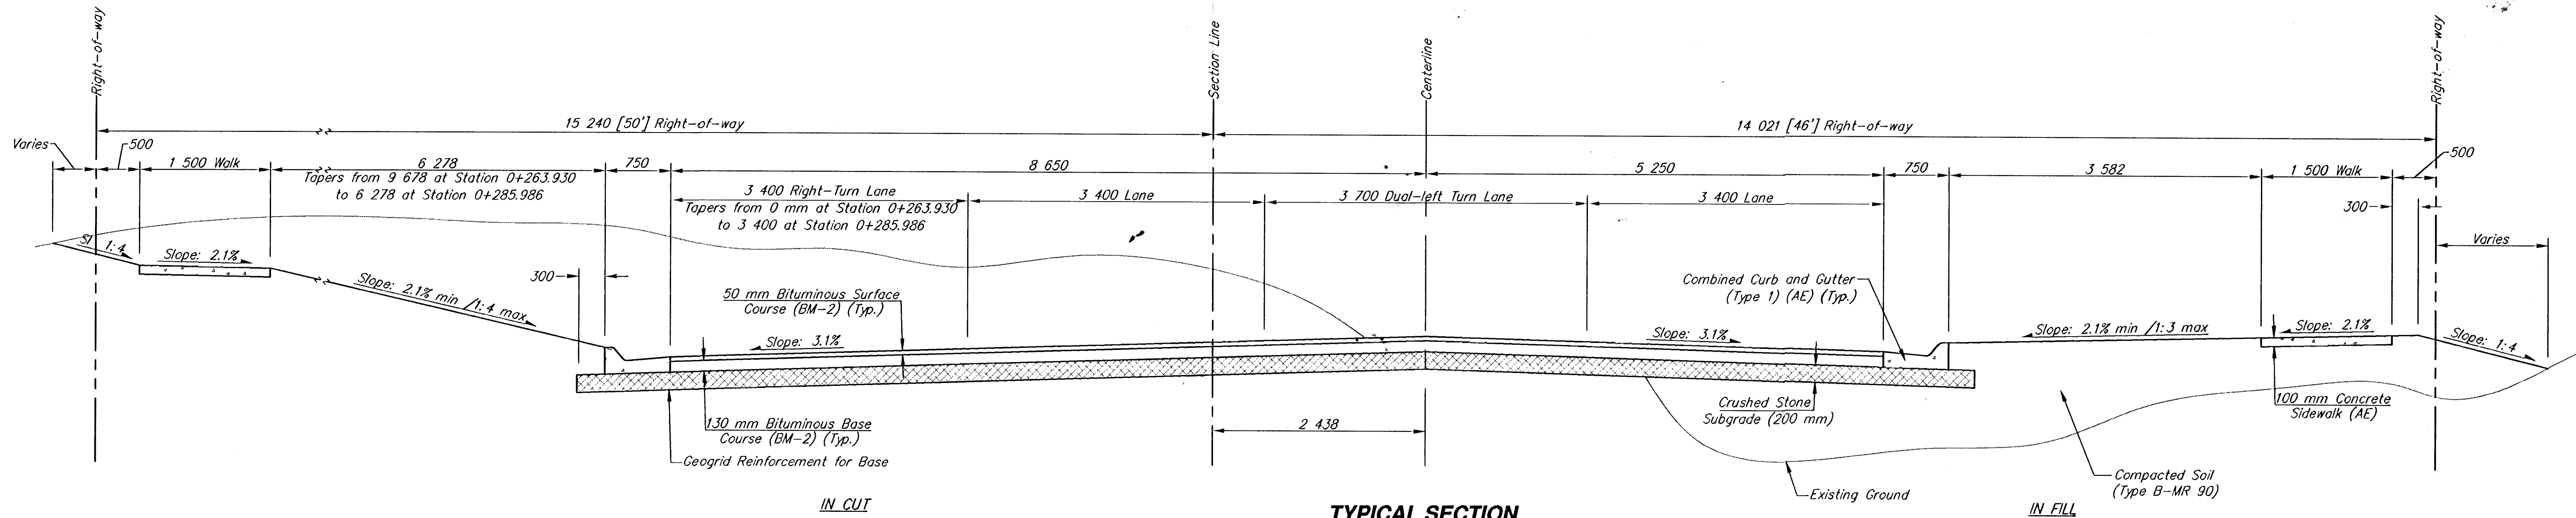

TYPICAL SECTION
MERIDIAN - STATION 0+263.930 TO 0+401.137

MERIDIAN IMPROVEMENTS TYPICAL SECTIONS					
SRB 924 NORTH MAIN WICHITA, KANSAS 67203 http://www.srb.com/web		316-264-8008 FAX 264-4621 E-Mail: srb@srb.com		REVISED 3 162	
SAVOY, RUGGLES & BOHM, P.A. ENGINEERING & SURVEYING					
PROJECT NUMBER 472-76-245-82740-000-000-001					
DRAWN J. Long/TEB	DESIGN T.C.R.	REVIEW J.C.R.	DATE Sept. 24, 1998	UTILITY S39T	JOB S39T