



FHWA REGION NO.	STATE	PROJECT NUMBER	FISCAL YEAR	SHEET NUMBER	TOTAL SHEETS
7	KANSAS	87N-0080-01	1997	6	162

DATE	BY

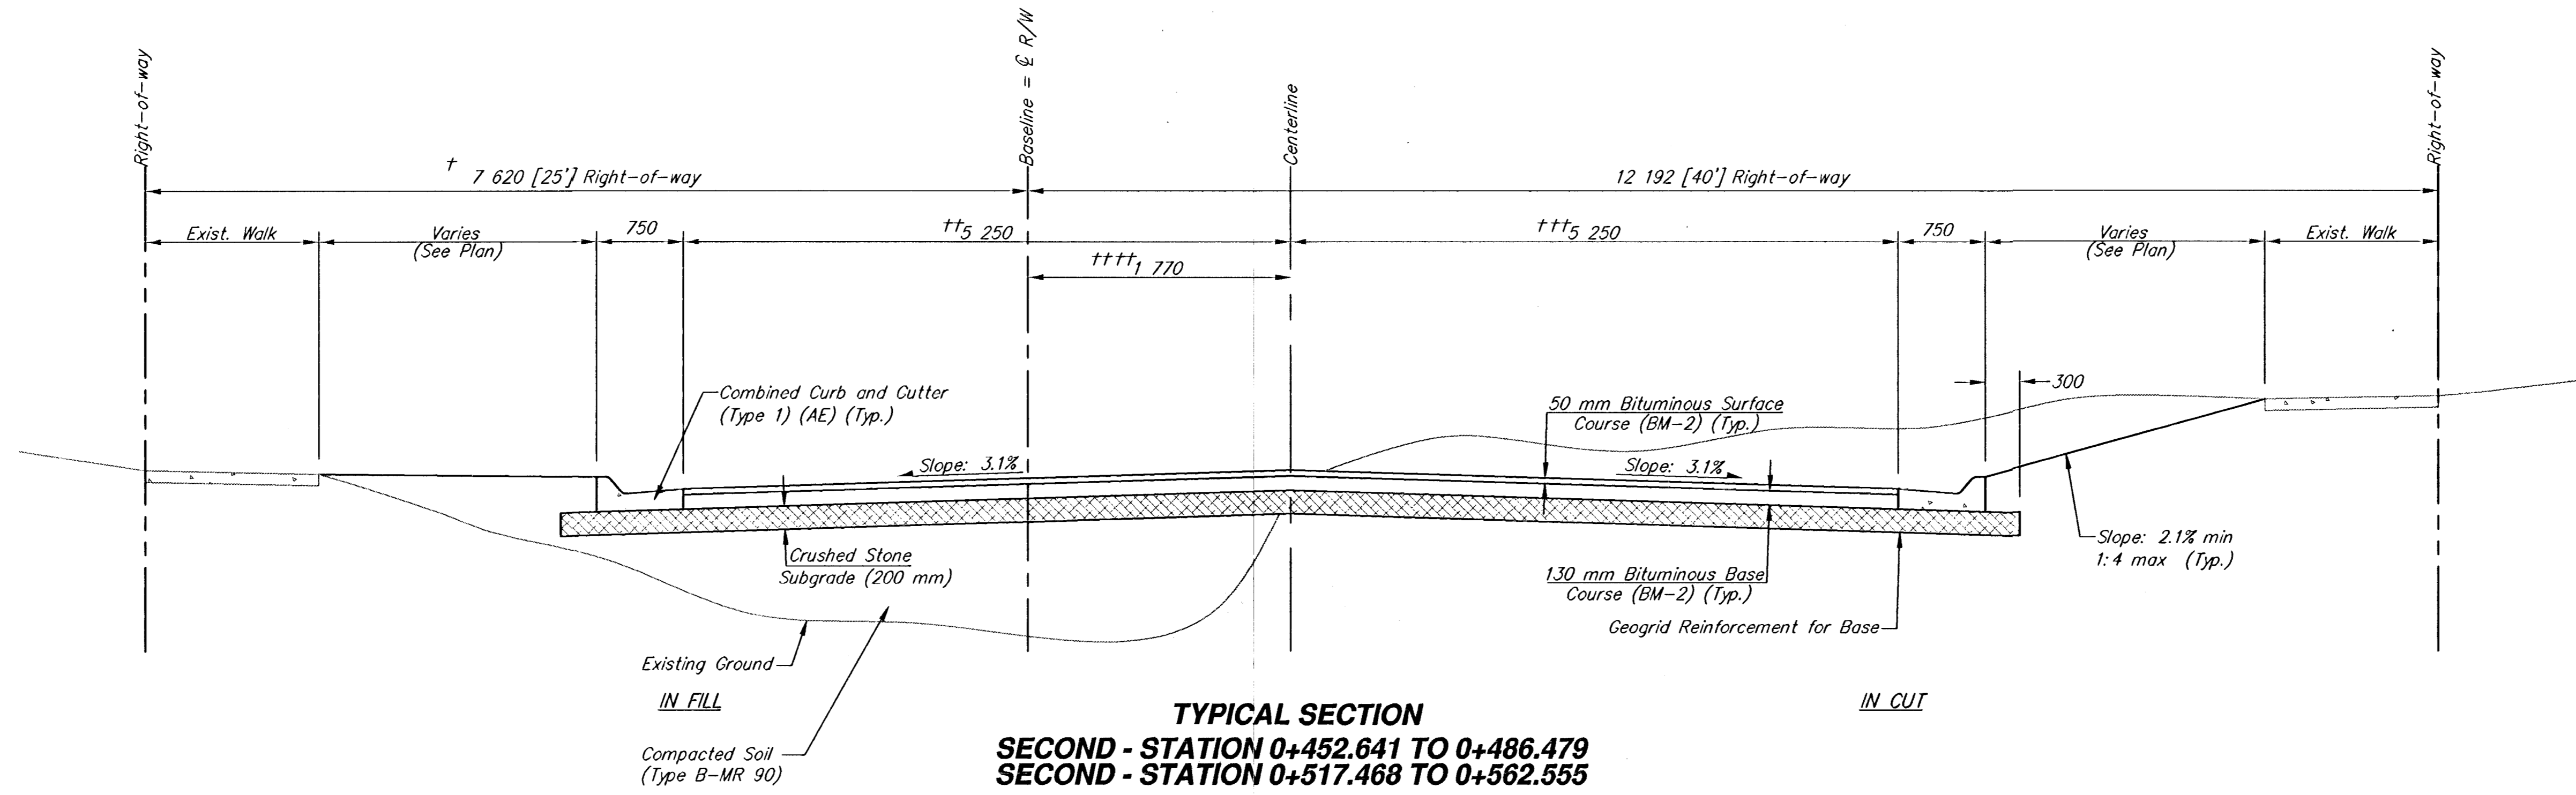

+ 12 192 [40'] from Station 0+517.468 to 0+562.555
++ Tapers from 4 000 at Station 0+452.641 to 5 250 at Station 0+468.830
+++ Tapers from 4 000 at Station 0+452.641 to 5 250 at Station 0+468.763
Tapers from 5. 250 at Station 0+539.001 to 4 060 at Station 0+562.555
++++ 1 770 from Station 0+500.000 to 0+539.001
Tapers from 1 770 at Station 0+539.001 to 0 612 at Station 0+562.555

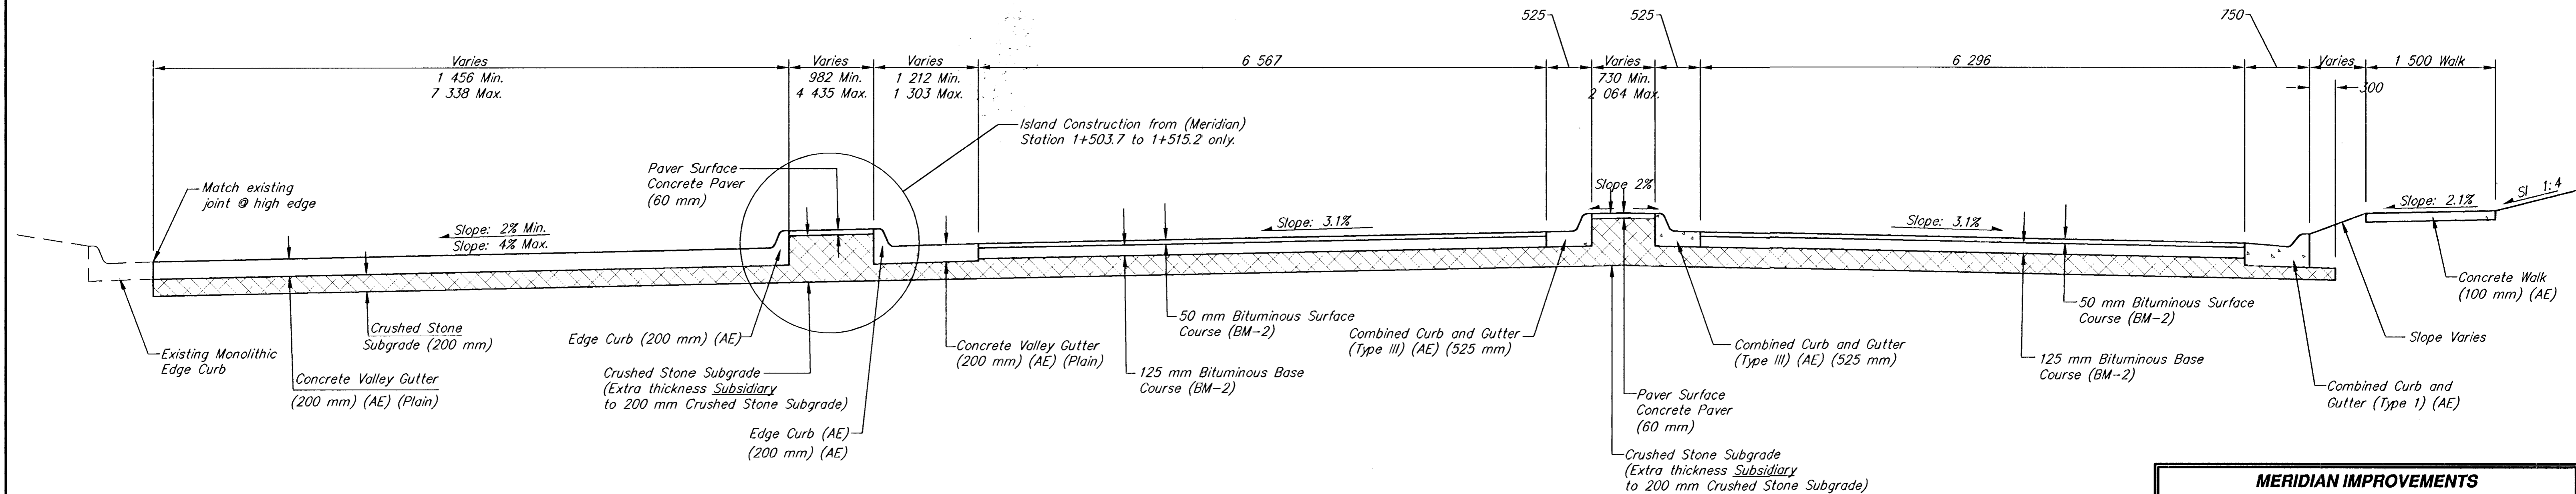

MERIDIAN IMPROVEMENTS
TYPICAL SECTIONS

SRB 224 NORTH MAIN 316-264-8008
WICHITA, KANSAS 67203 FAX 264-4821
http://www.meridian.com/srb E-MAIL: sr@meridian.com

SAVOY, RUGGLES & BOHM, P.A.
ENGINEERING & SURVEYING

PROJECT NUMBER
472-76-245-82740-000-000-001

DRAWN: J Long/TEE DESIGN: TCR REVIEW: SR DATE: Jun. 9, 1999 UTILITY: SRB JOB: 539T

Sheet No. 6 of 6
Total Sheets 162