


FHWA REGION NO.	STATE	PROJECT NUMBER	FISCAL YEAR	SHEET NUMBER	TOTAL SHEETS
7	KANSAS	87N-0080-01	1997	8	162

BY	DATE
REFERENCES NOTED	REFERENCES CHECKED

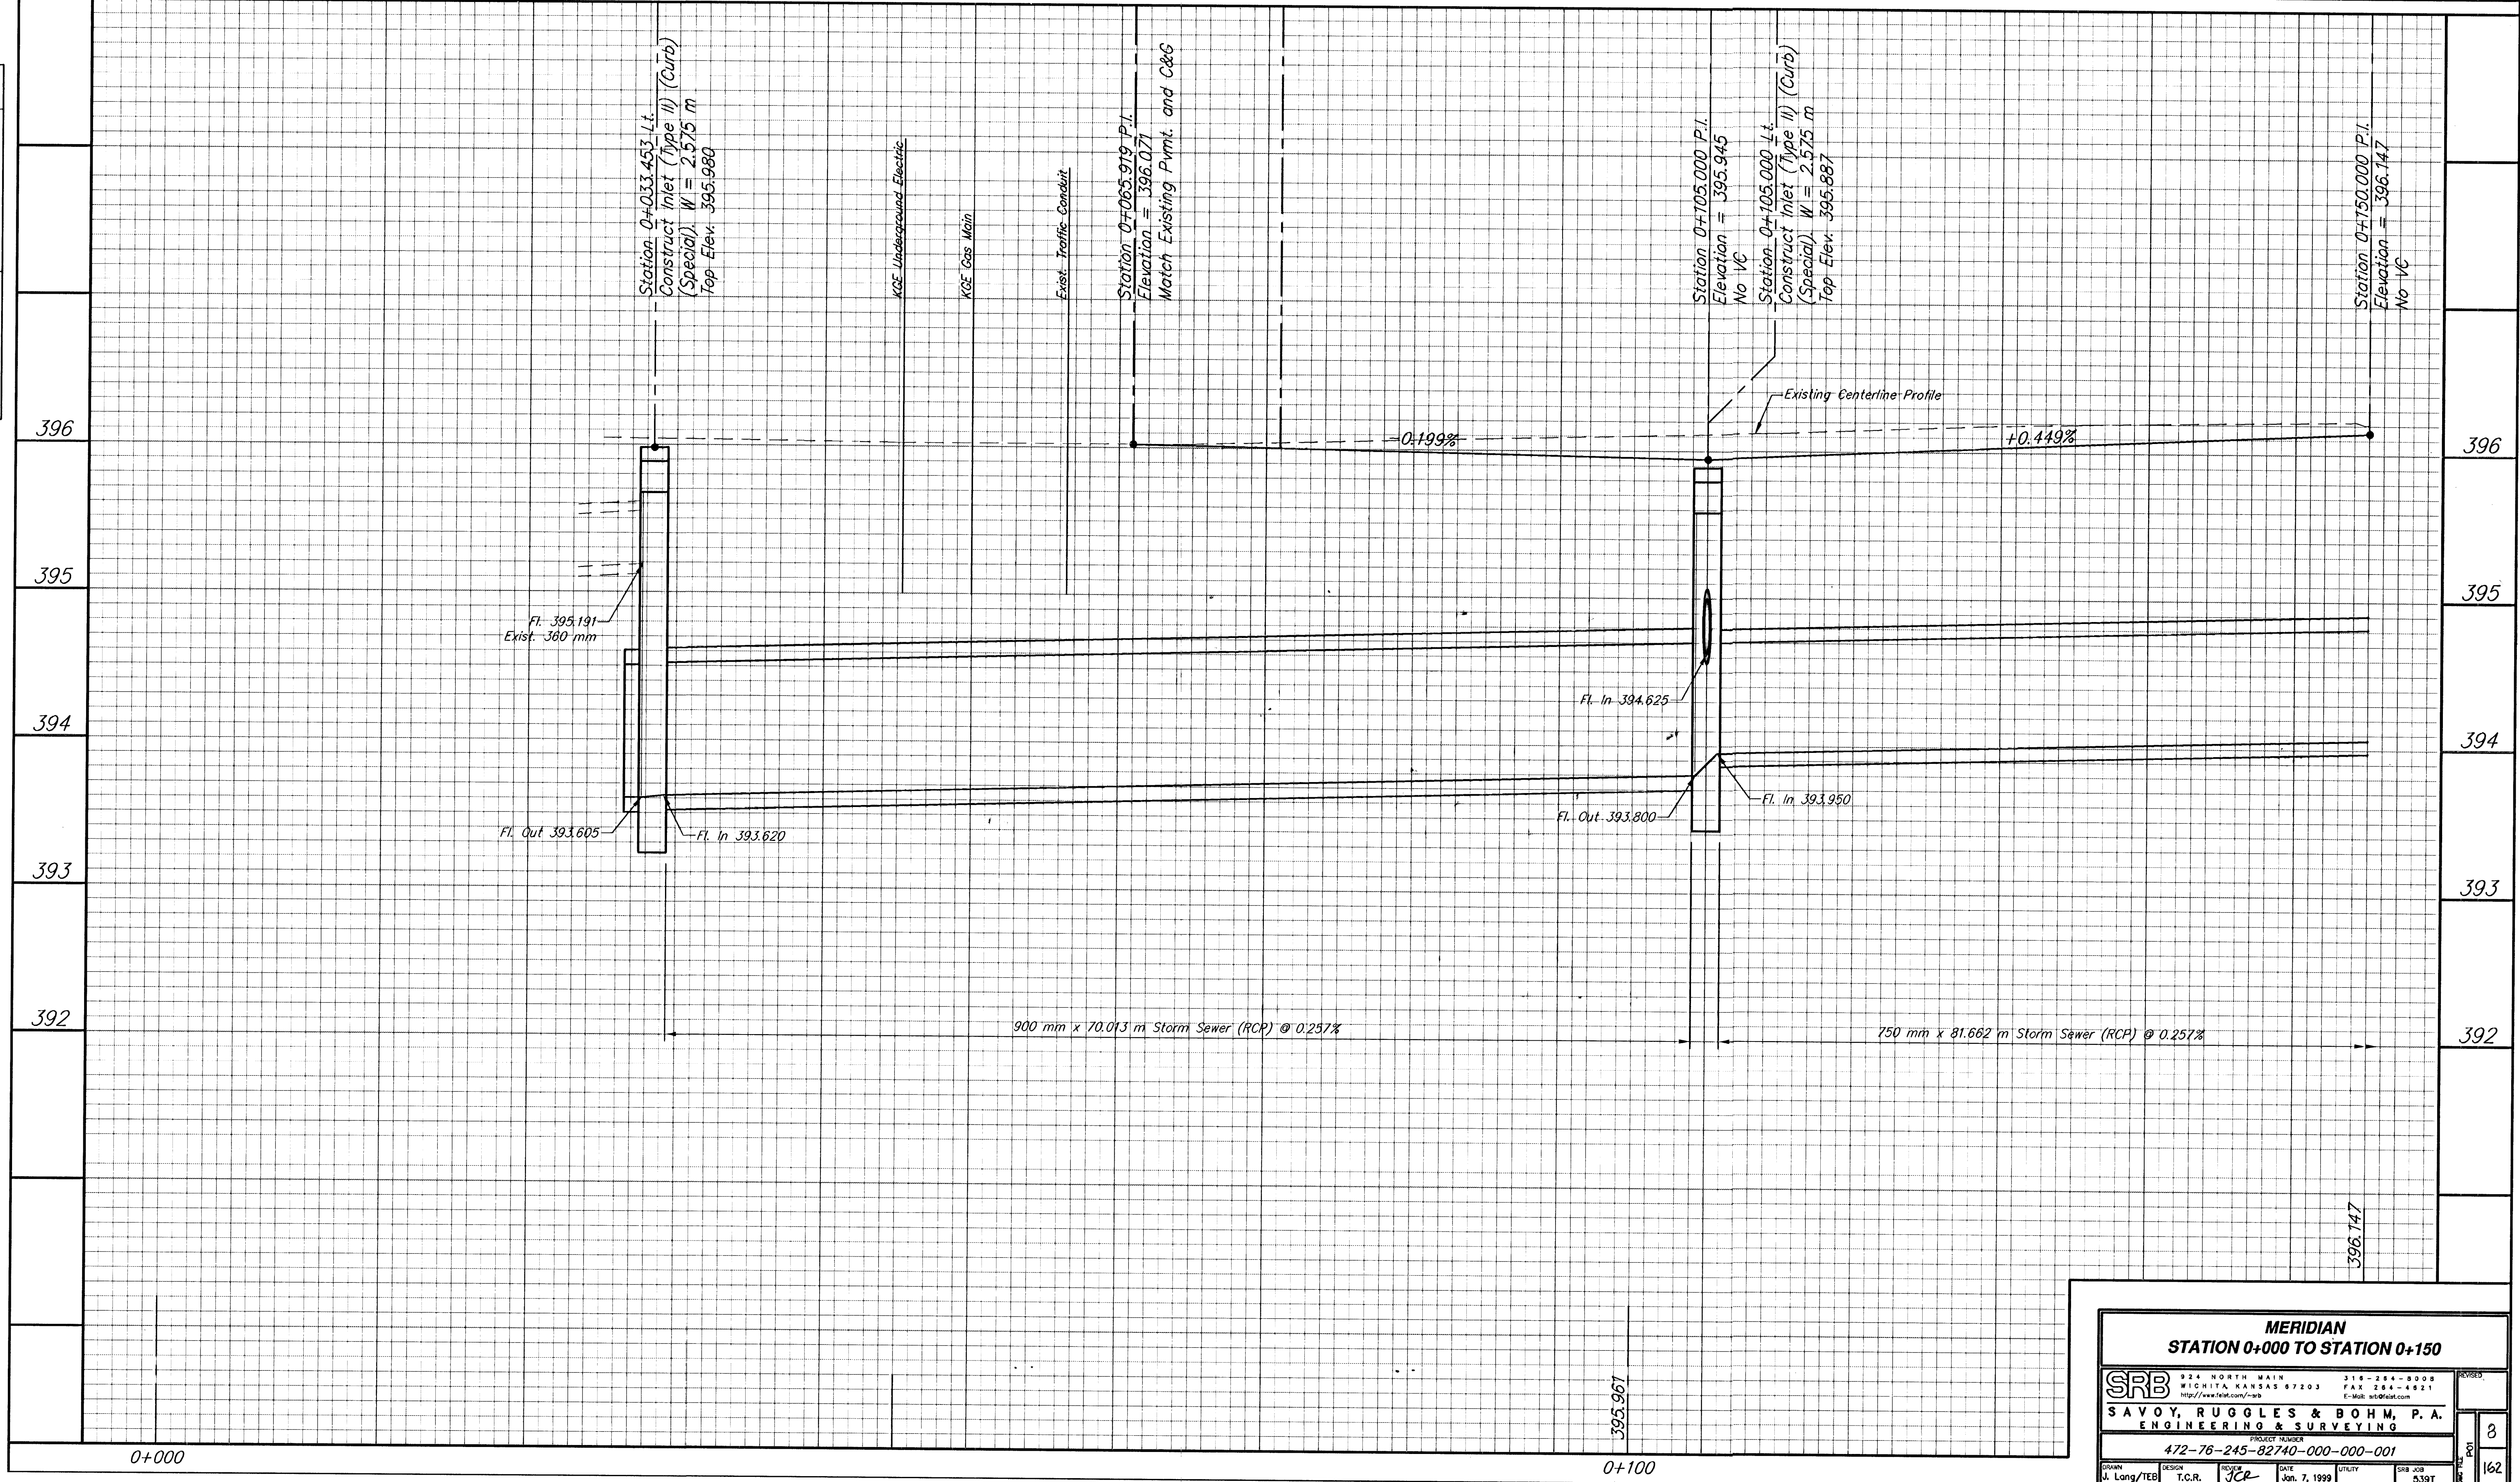

SRB
SAVOY, RUGGLES & BOHM, P.A.
ENGINEERING & SURVEYING

924 NORTH MAIN
WICHITA, KANSAS 67203
FAX: 264-4821
http://www.fatcat.com/~srb
E-Mail: sub@fatcat.com

316-284-8008
FAX: 264-4821
E-Mail: sub@fatcat.com

PROJECT NUMBER
472-76-245-82740-000-000-001

DESIGN
T.C.R.

DATE
Jan. 7, 1999

UTILITY

SRB JOB
539T

REVISIONS

8

162

MERIDIAN
STATION 0+000 TO STATION 0+150

8

162