


REFERENCES NOTED	BY	DATE
REFERENCES CHECKED		

FHWA REGION NO.	STATE	PROJECT NUMBER	FISCAL YEAR	SHEET NUMBER	TOTAL SHEETS
7	KANSAS	87N-0080-01	1997	10	162

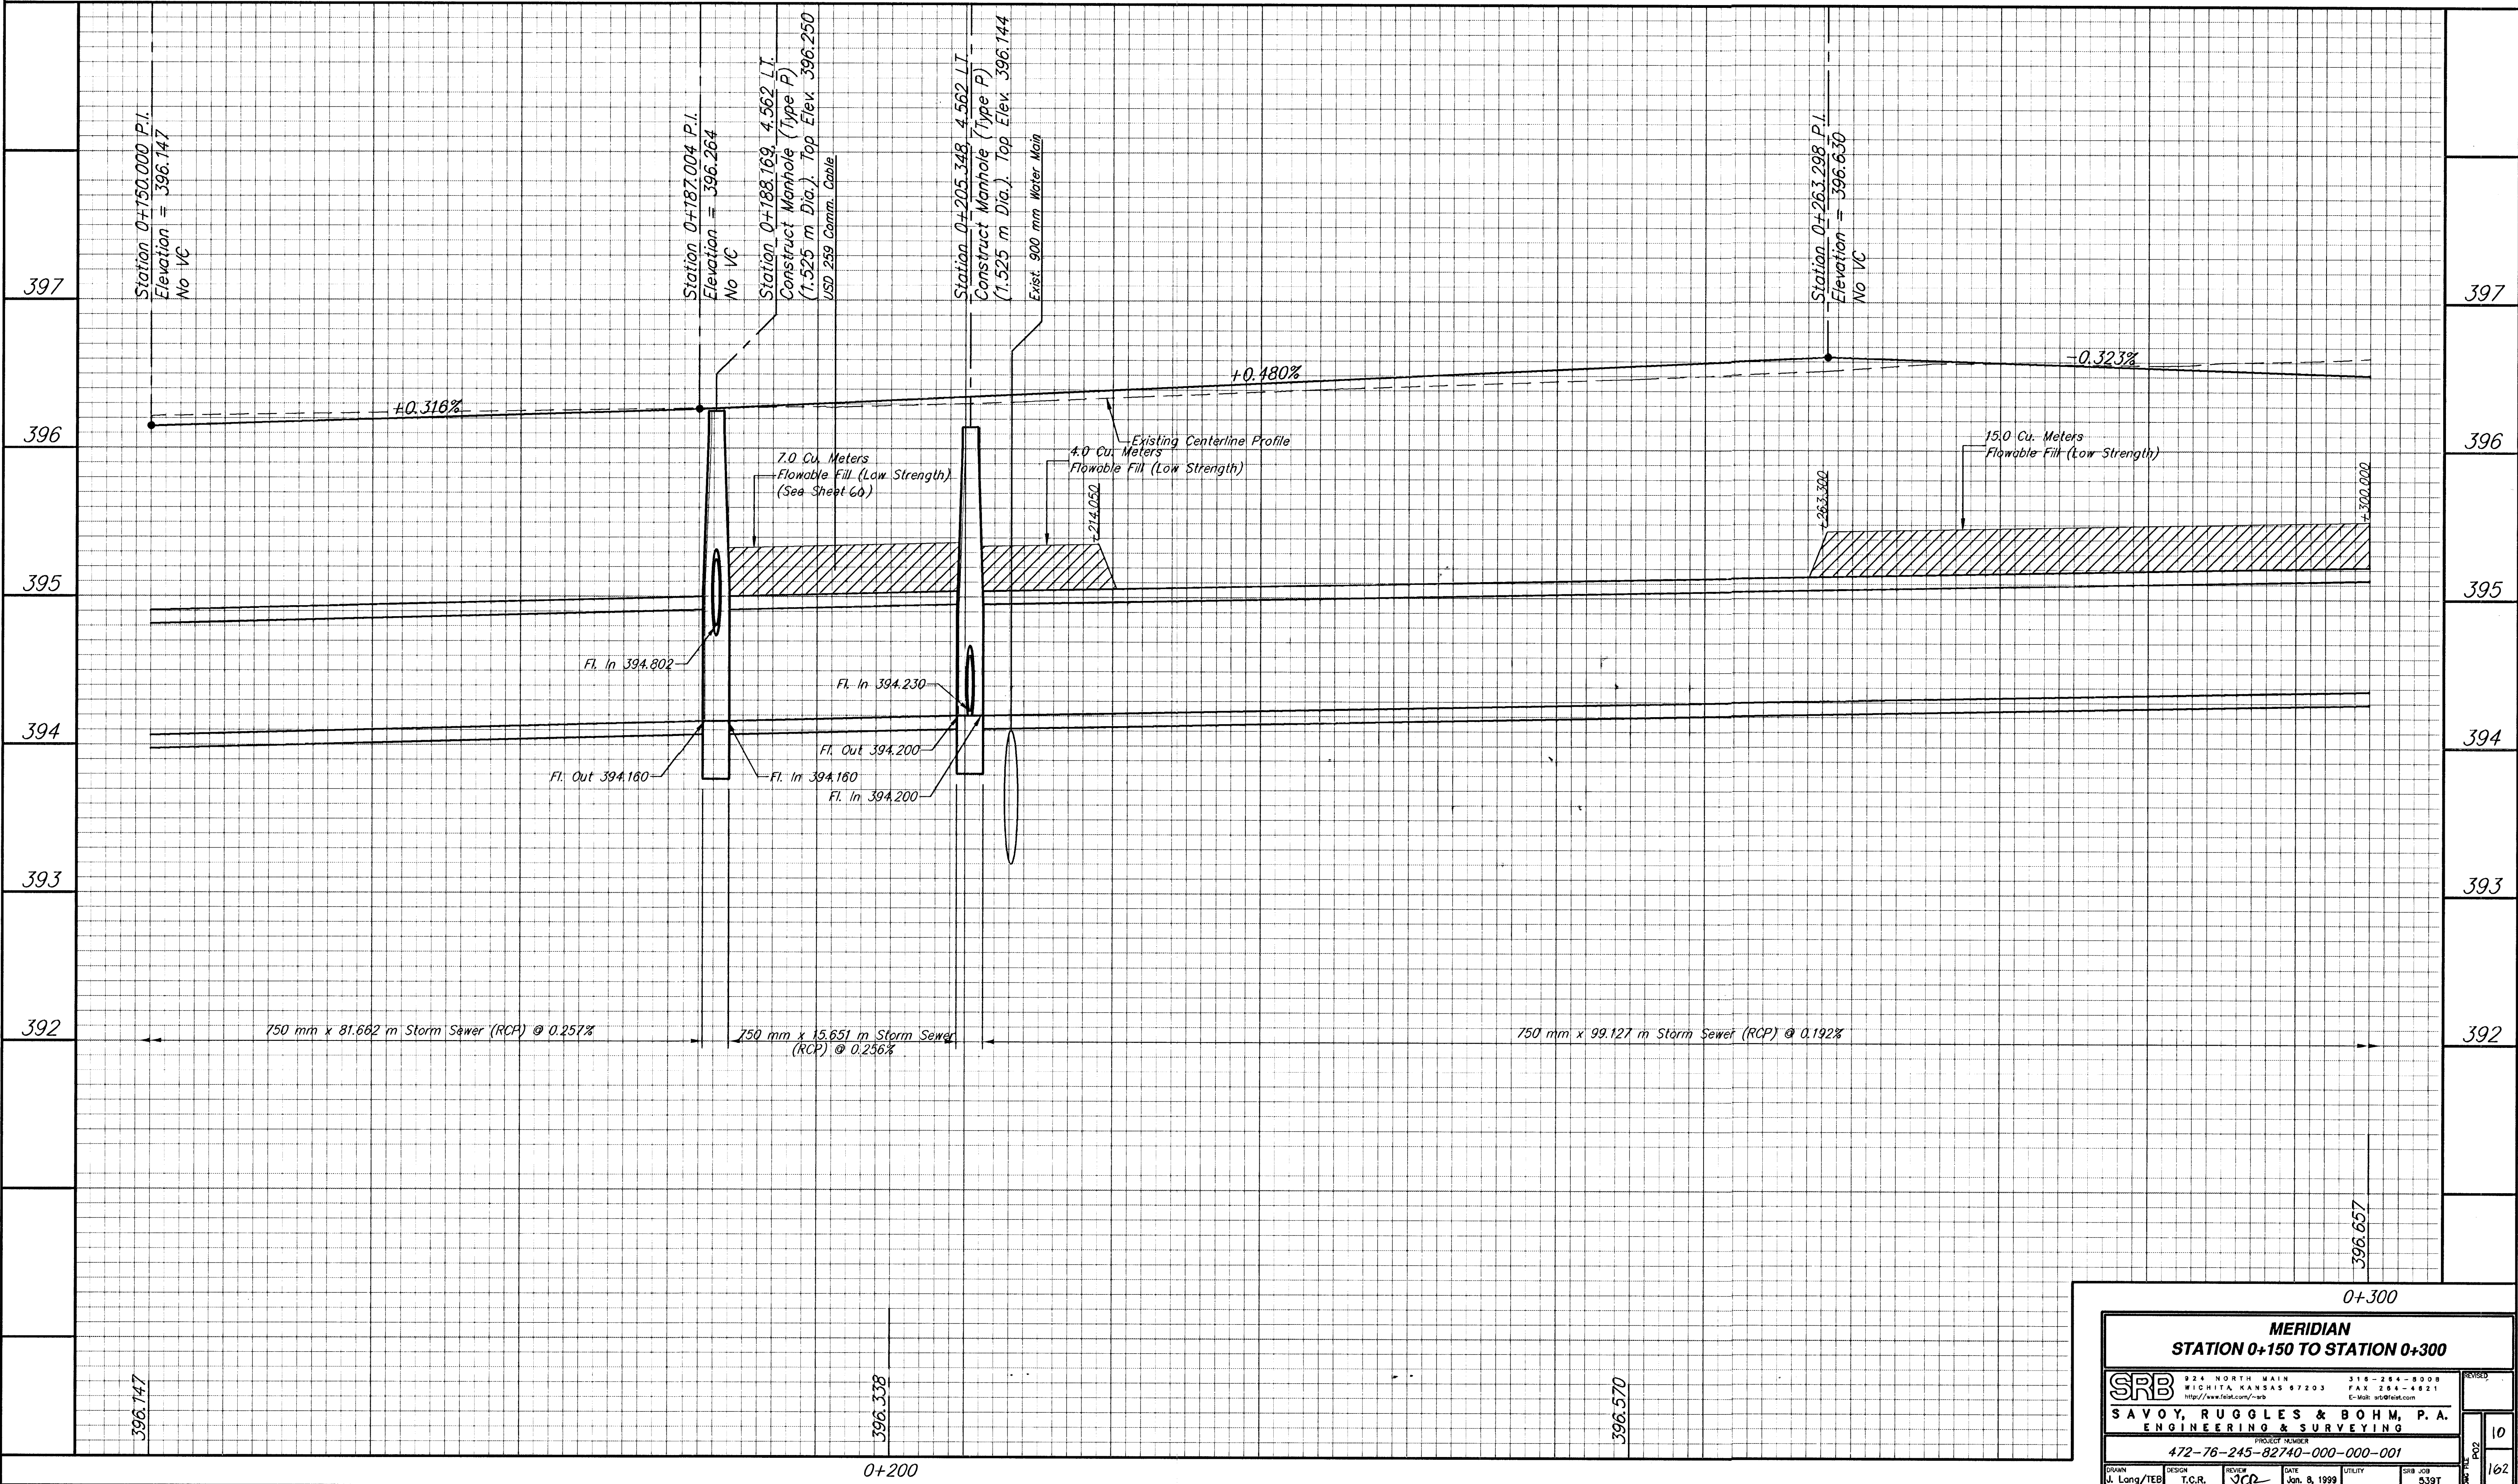

SRB
SAVOY, RUGGLES & BOHM, P.A.
ENGINEERING & SURVEYING

924 NORTH MAIN
WICHITA, KANSAS 67203
http://www.intel.com/corp

316-264-8008
FAX 264-4821
C-MAIL: sr@srb.com

PROJECT NUMBER
472-76-245-82740-000-000-001

DRAWN: M. Long/TEB
DESIGN: T.C.R.
REVIEW: JCR
DATE: Jan. 8, 1999
UTILITY
SRB JOB: 539T

REVISED:
10
162

MERIDIAN
STATION 0+150 TO STATION 0+300

0+2000+300