


DATE	
BY	
REFERENCES NOTED	
REFERENCES CHECKED	

STATION 0+599.395, 4 562 LT., CONSTRUCT
MANHOLE (TYPE B) (SHALLOW) (SPEC.) (1.220 m DIA.).
INSTALL 375 mm x 45.643 m STORM SEWER (RCP) (N.).
SEE SHEETS 14, 61

FHWA REGION NO.	STATE	PROJECT NUMBER	FISCAL YEAR	SHEET NUMBER	TOTAL SHEETS
7	KANSAS	87N-0080-01	1997	13	162

STATION 0+498.769 LT., CONSTRUCT
INLET (TYPE 2R) (CURB) (SPECIAL).
INSTALL 450 mm x 89.692 m STORM
SEWER (RCP) (N.).
SEE SHEETS 14, 64

STATION 0+589.951 LT., CONSTRUCT INLET
(TYPE 2R) (CURB) (SPECIAL). INSTALL 450 mm
x 8.220 m STORM SEWER (RCP) (N.). INSTALL
450 mm x 21.419 m STORM SEWER (RCP) (E.).
SEE SHEETS 14, 36, 64

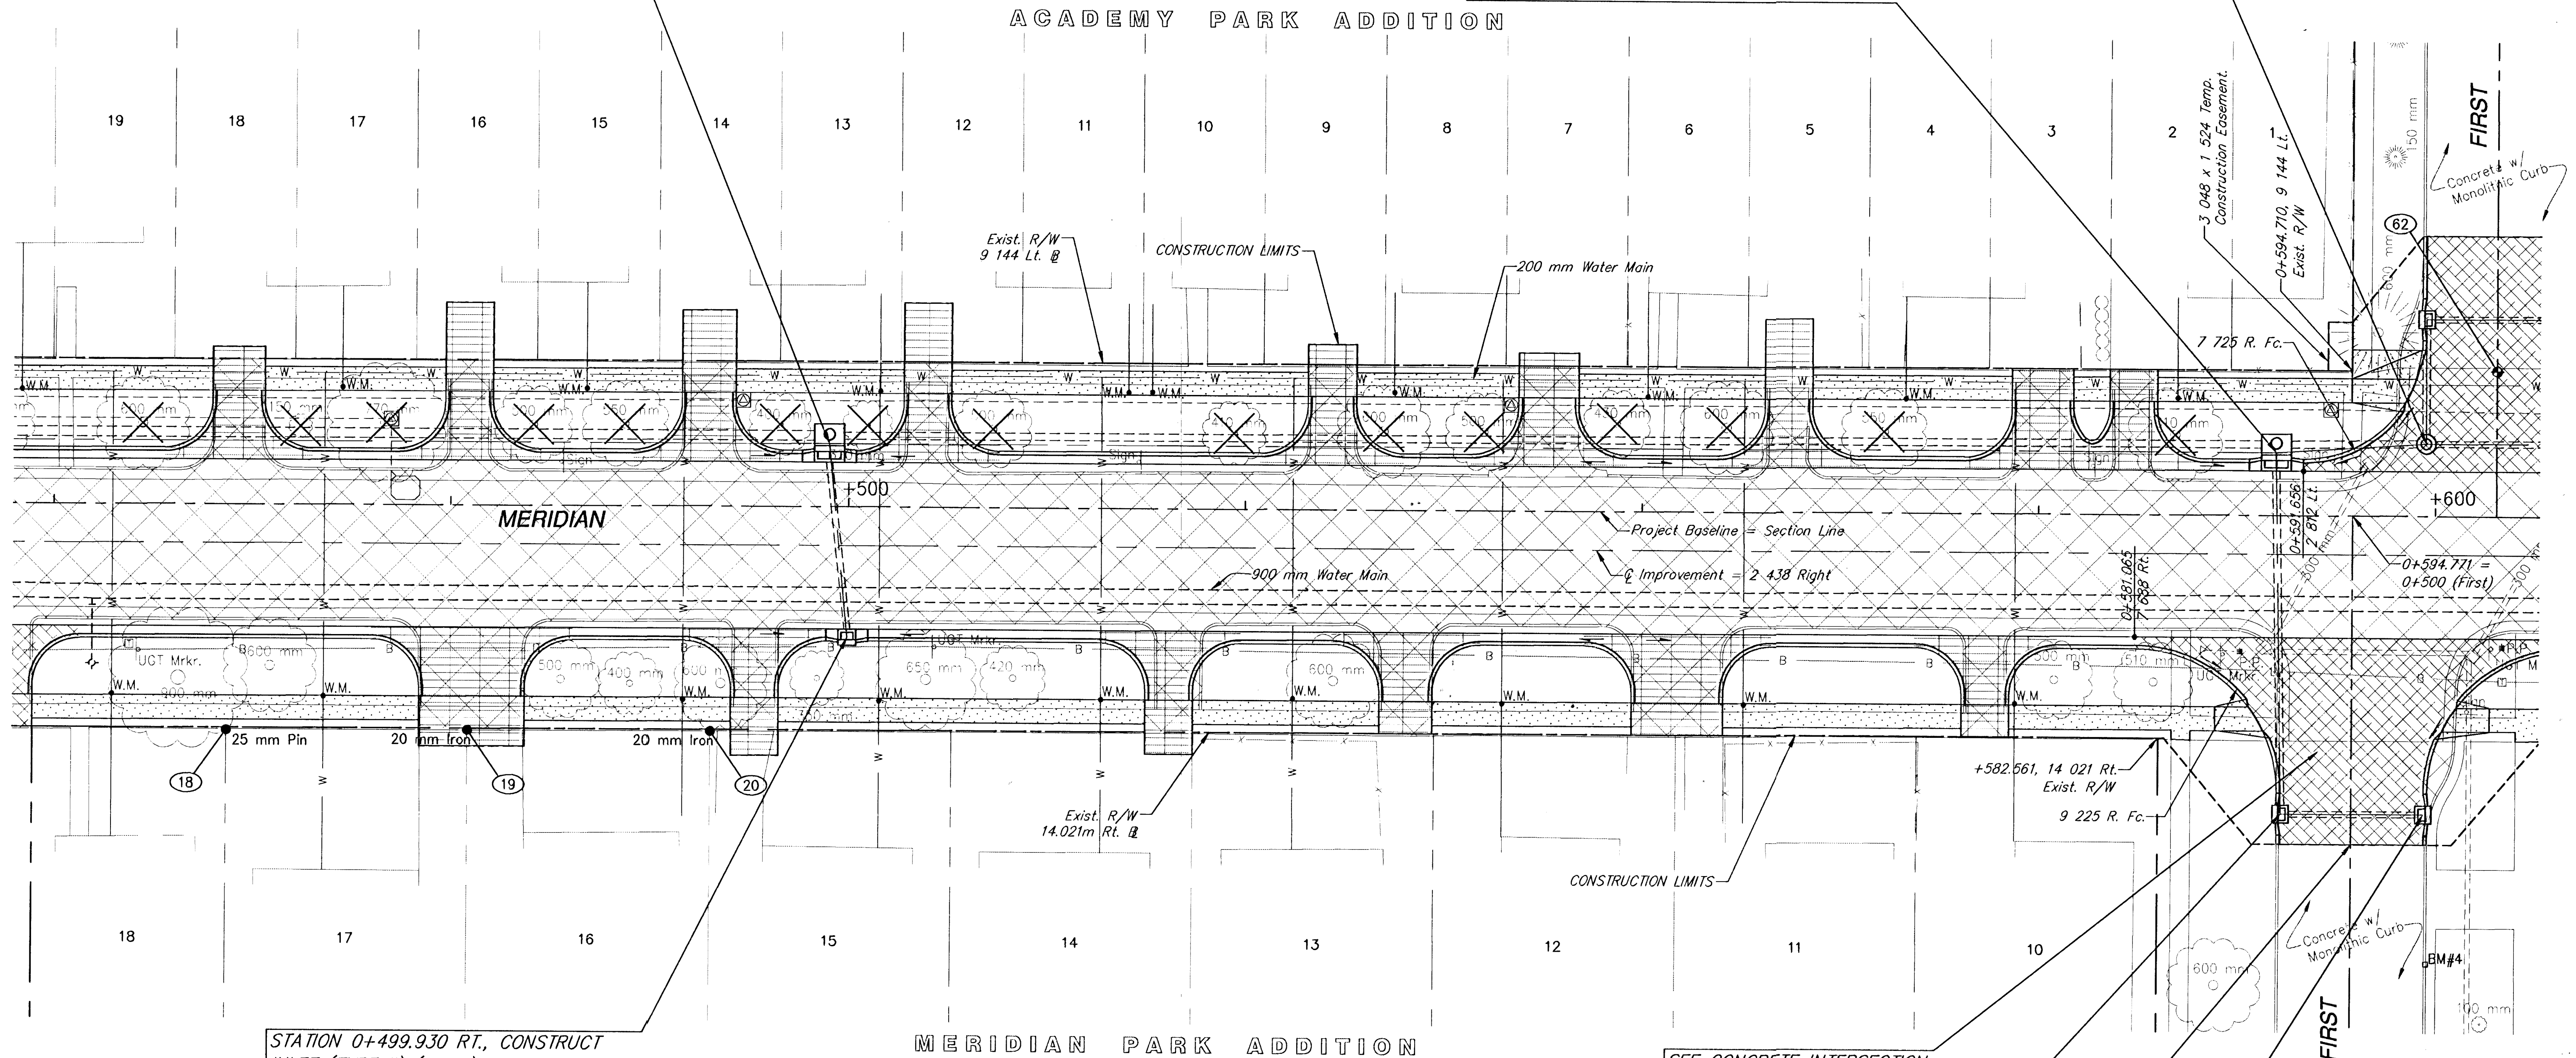

STATION 0+499.930 RT., CONSTRUCT
INLET (TYPE II) (CURB). INSTALL 375 mm
x 10.966 m STORM SEWER (RCP) (W.).
SEE SHEETS 33, 61

SEE CONCRETE INTERSECTION
DETAIL, SHEET 41, 58


STATION 0+518.767 RT. (FIRST), CONSTRUCT
INLET (TYPE II) (CURB). INSTALL 375mm x
8.371 m STORM SEWER (RCP) (N.).
SEE SHEETS 36, 61

STATION 0+520.652 (FIRST),
SAW EXISTING PAVEMENT TO
NEAT LINE AND MATCH.

STATION 0+518.747 LT. (FIRST),
CONSTRUCT INLET (TYPE II) (CURB).
SEE SHEETS 36, 61

BM #4 "□" CUT IN TOP OF CURB ON NORTH SIDE OF FIRST
EAST OF MERIDIAN 4.5 m± EAST OF CENTERLINE OF
CHURCH DOORS

ELEV. 396.773

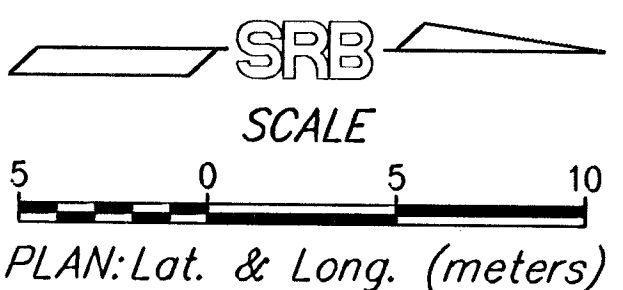

MERIDIAN STATION 0+450 TO STATION 0+600					
SRB 924 NORTH MAIN WICHITA, KANSAS 67203 http://www.srb.com/web		316-264-8008 FAX 316-264-4821 E-mail: srbsales@srb.com		REVISED	
SAVOY, RUGGLES & BOHM, P. A. ENGINEERING & SURVEYING					
PROJECT NUMBER 472-76-245-82740-000-000-001					
DRAWN L. Long/TEB	DESIGN T.C.R.	REVIEW VCR	DATE Jan. 8, 1999	UTILITY 539T	SHEET 13 162