


REFERENCES NOTED	BY	DATE
REFERENCES CHECKED		

FHWA REGION NO.	STATE	PROJECT NUMBER	FISCAL YEAR	SHEET NUMBER	TOTAL SHEETS
7	KANSAS	87N-0080-01	1997	16	162

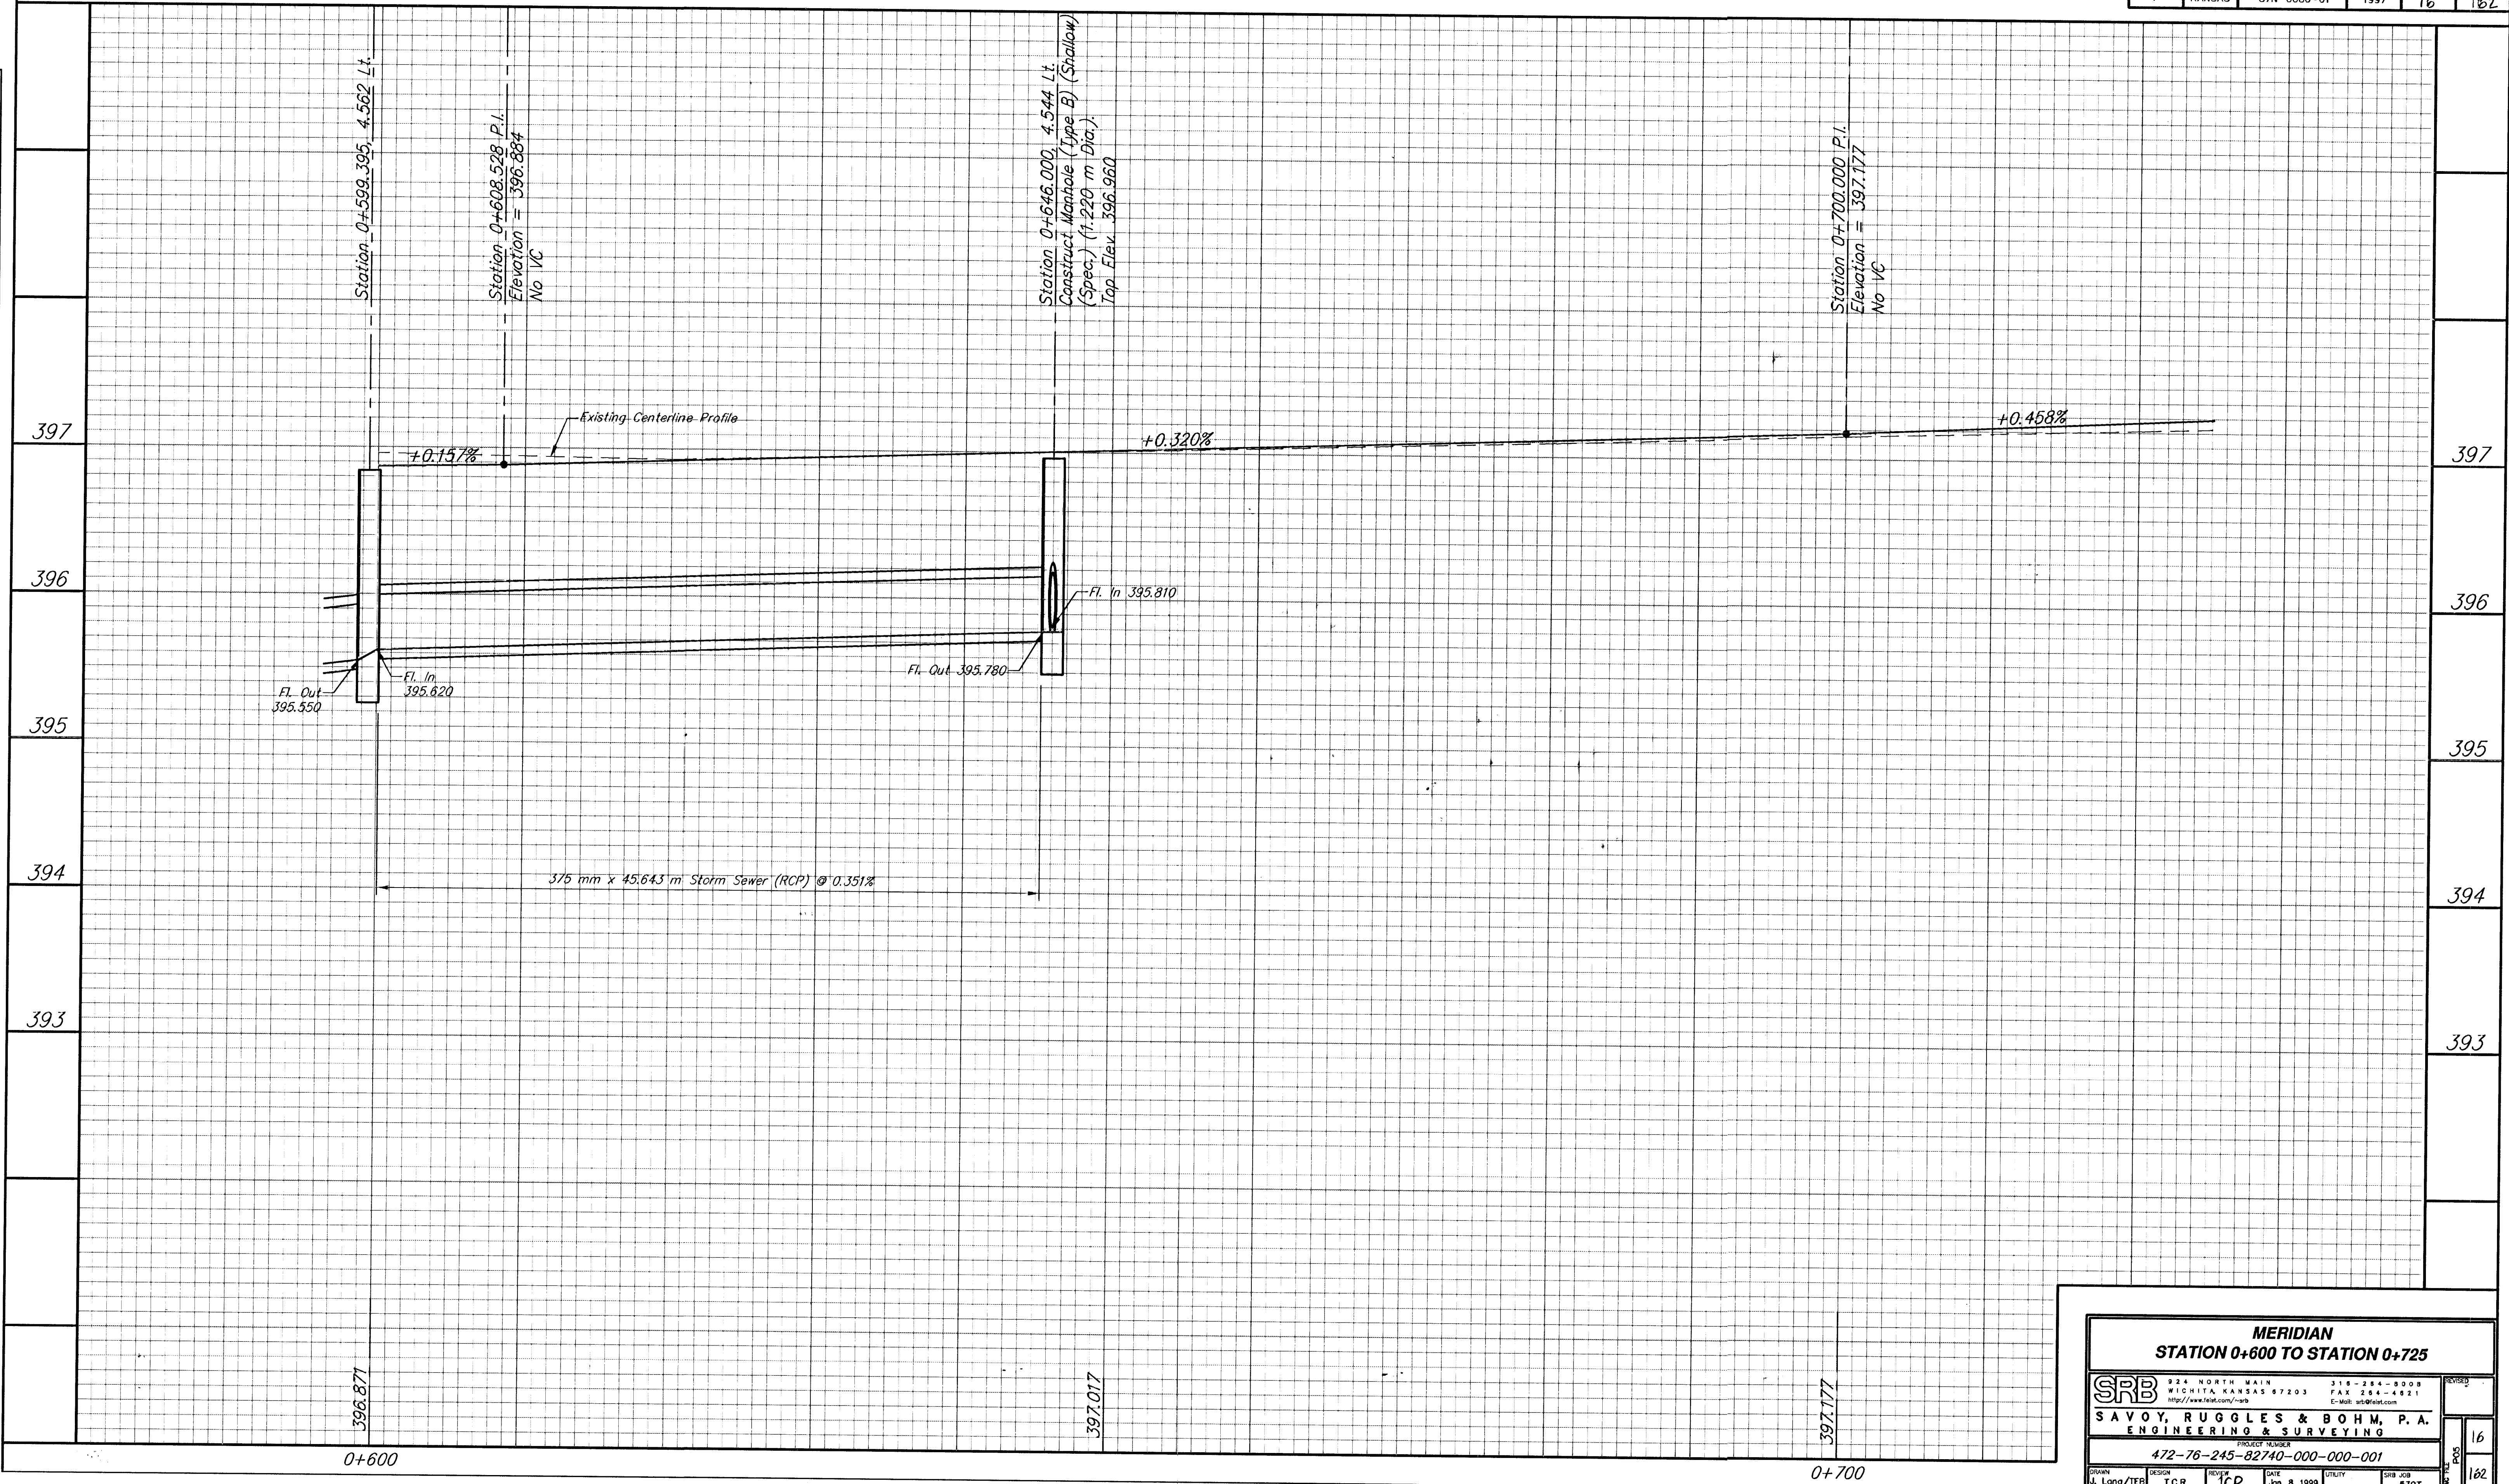

SRB

924 NORTH MAIN
 WICHITA, KANSAS 67203
 http://www.fstet.com/~srb

316-264-8008
 FAX 316-264-4821
 E-Mail: srbsrb@netcom.com

SAVOY, RUGGLES & BOHM, P.A.

ENGINEERING & SURVEYING

PROJECT NUMBER

472-76-245-82740-000-000-001

DRAWN

DESIGN

REVIEW

DATE

UTILITY

SRB JOB

J. Long/TEB

T.C.R.

JCP

Jan. 8, 1999

5397

STATION 0+600 TO STATION 0+725

16

162