


DATE	BY	REFERENCES NOTED	REFERENCES CHECKED

FHWA REGION NO.	STATE	PROJECT NUMBER	FISCAL YEAR	SHEET NUMBER	TOTAL SHEETS
7	KANSAS	87N-0080-07	1997	17	162

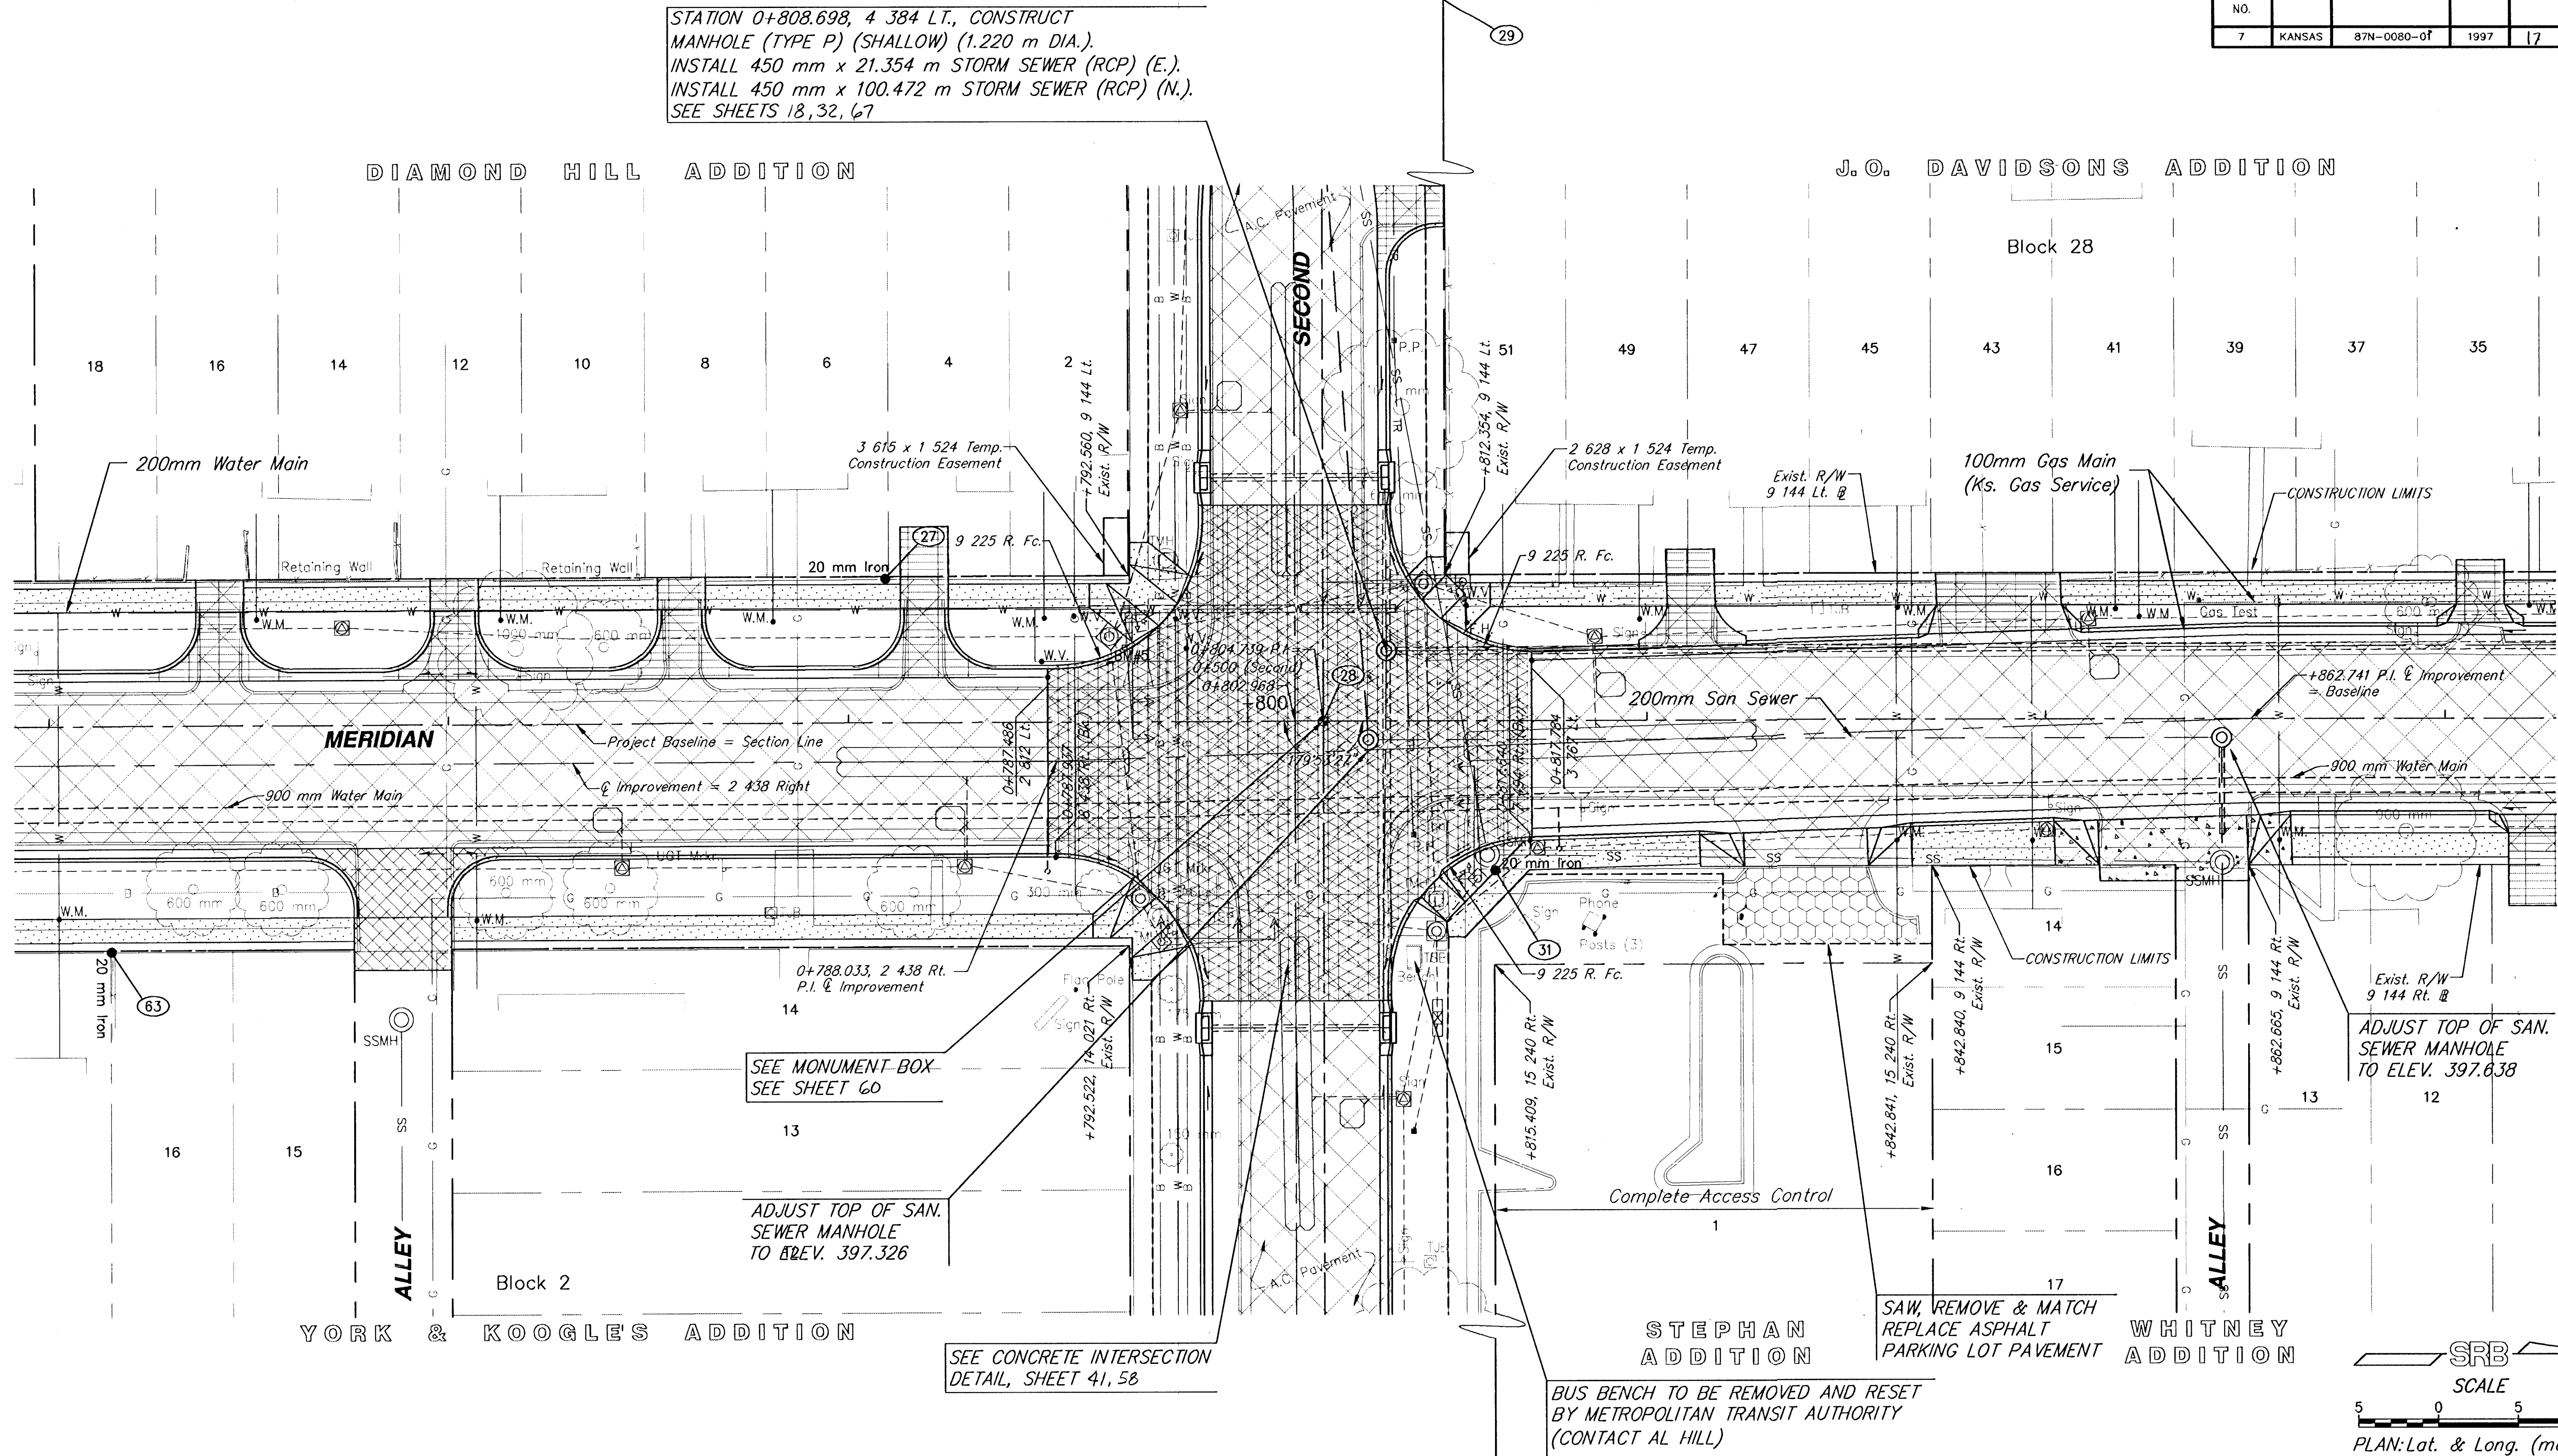


STATION 0+808.698, 4 384 LT., CONSTRUCT
MANHOLE (TYPE P) (SHALLOW) (1.220 m DIA.).
INSTALL 450 mm x 21.354 m STORM SEWER (RCP) (E.).
INSTALL 450 mm x 100.472 m STORM SEWER (RCP) (N.).
SEE SHEETS 18, 32, 67

SEE MONUMENT BOX
SEE SHEET 60

ADJUST TOP OF SAN.
SEWER MANHOLE
TO ELEV. 397.326

SEE CONCRETE INTERSECTION
DETAIL, SHEET 41, 58

BUS BENCH TO BE REMOVED AND RESET
BY METROPOLITAN TRANSIT AUTHORITY
(CONTACT AL HILL)

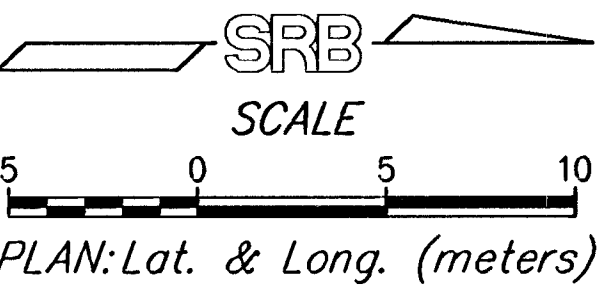

BM #5 CITY OF WICHITA DISK AT SW CORNER OF
SECOND AND MERIDIAN.
ELEV. 397.402

SRB				SAVOY, RUGGLES & BOHM, P.A.	
924 NORTH MAIN WICHITA, KANSAS 67203 http://www.srb.com/~srb				318-284-8008 FAX 318-284-8821 E-Mail: srb@earthlink.com	
PROJECT NUMBER 472-76-245-82740-000-000-001					
DESIGN J. Lang/TEB	REVIEW T.C.R.	DATE Jan. 8, 1999	UTILITY	SRB JOB 539T	17
					162