


REFERENCES NOTED	BY	DATE
REFERENCES CHECKED		

FHWA REGION NO.	STATE	PROJECT NUMBER	FISCAL YEAR	SHEET NUMBER	TOTAL SHEETS
7	KANSAS	87N-0080-01	1997	18	162

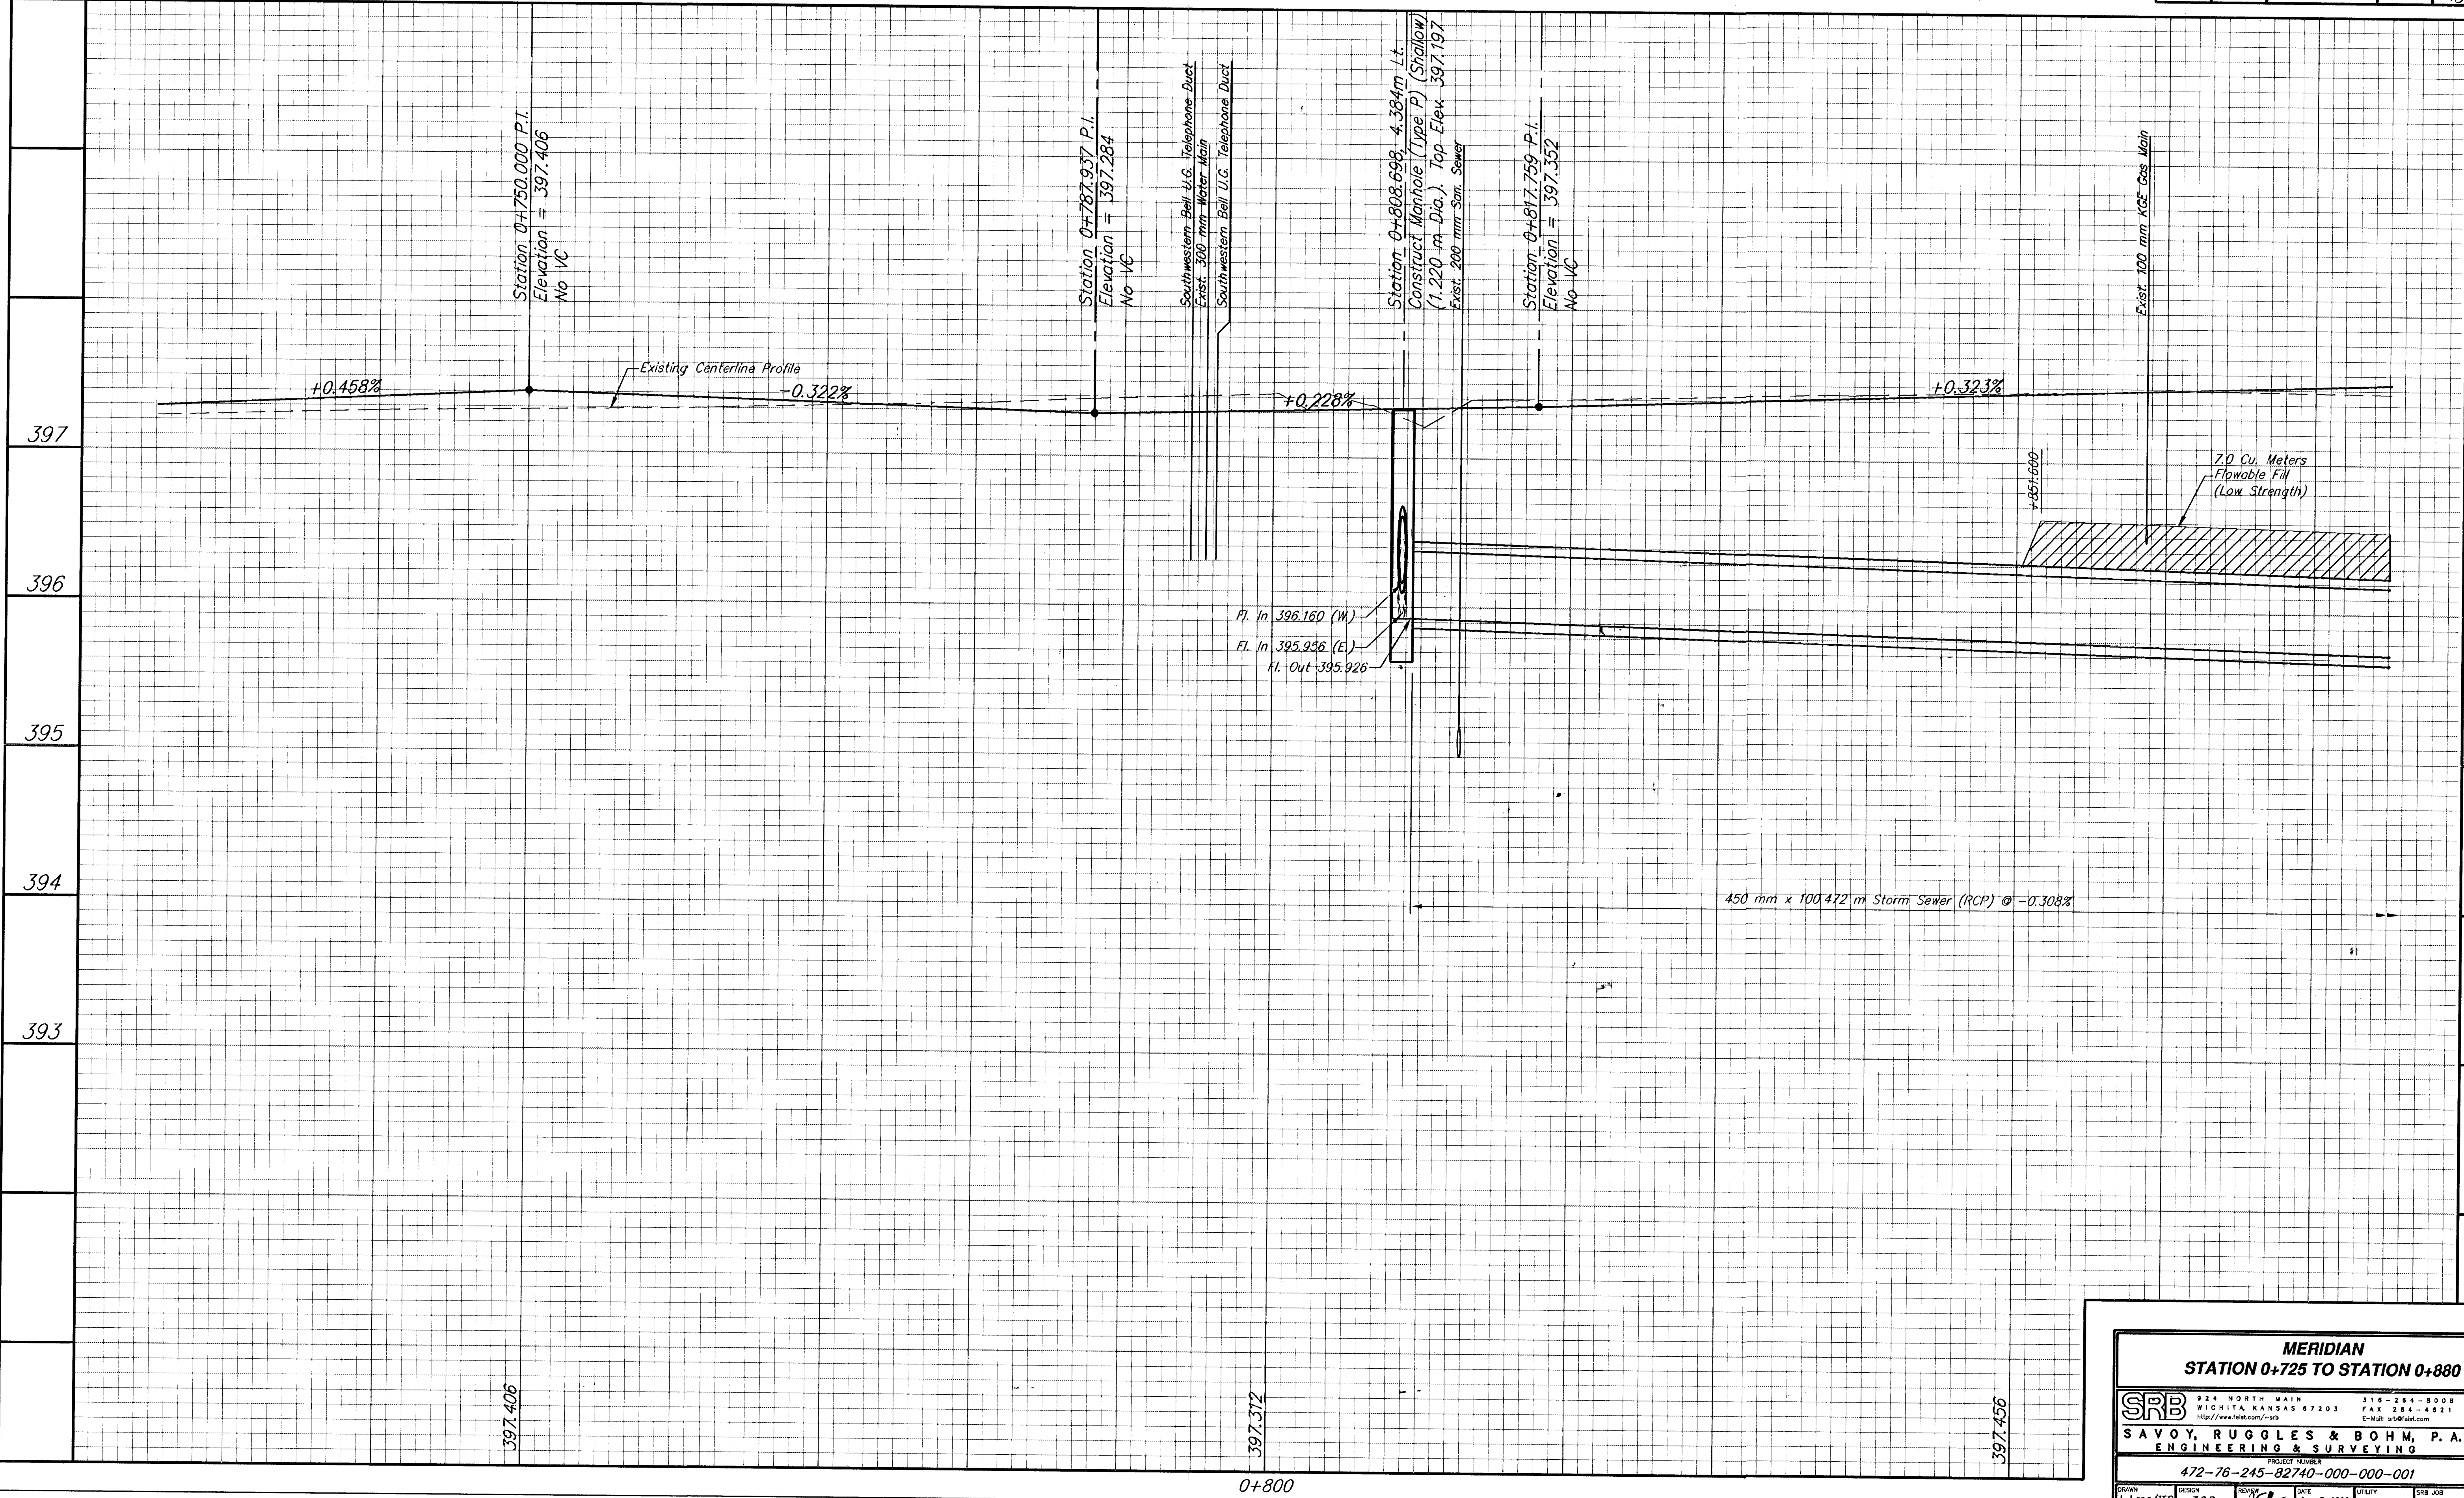

SRB

316-254-8008

WICHITA, KANSAS 67203

http://www.srb.com/~srb

316-254-8008

FAX 264-4821

E-Mail: srb@srb.com

SAVOY, RUGGLES & BOHM, P. A.

ENGINEERING & SURVEYING

PROJECT NUMBER

472-76-245-82740-000-000-001

DRAWN

DESIGN

REVIEW

DATE

LITUTY

SRB JOB

J. Long/TEB

T.C.R.

JCR

Jan. 8, 1999

539T

REVISED

18

182