


REFERENCES NOTED	BY	DATE
REFERENCES CHECKED		

FHWA REGION NO.	STATE	PROJECT NUMBER	FISCAL YEAR	SHEET NUMBER	TOTAL SHEETS
7	KANSAS	87N-0080-01	1997	22	162

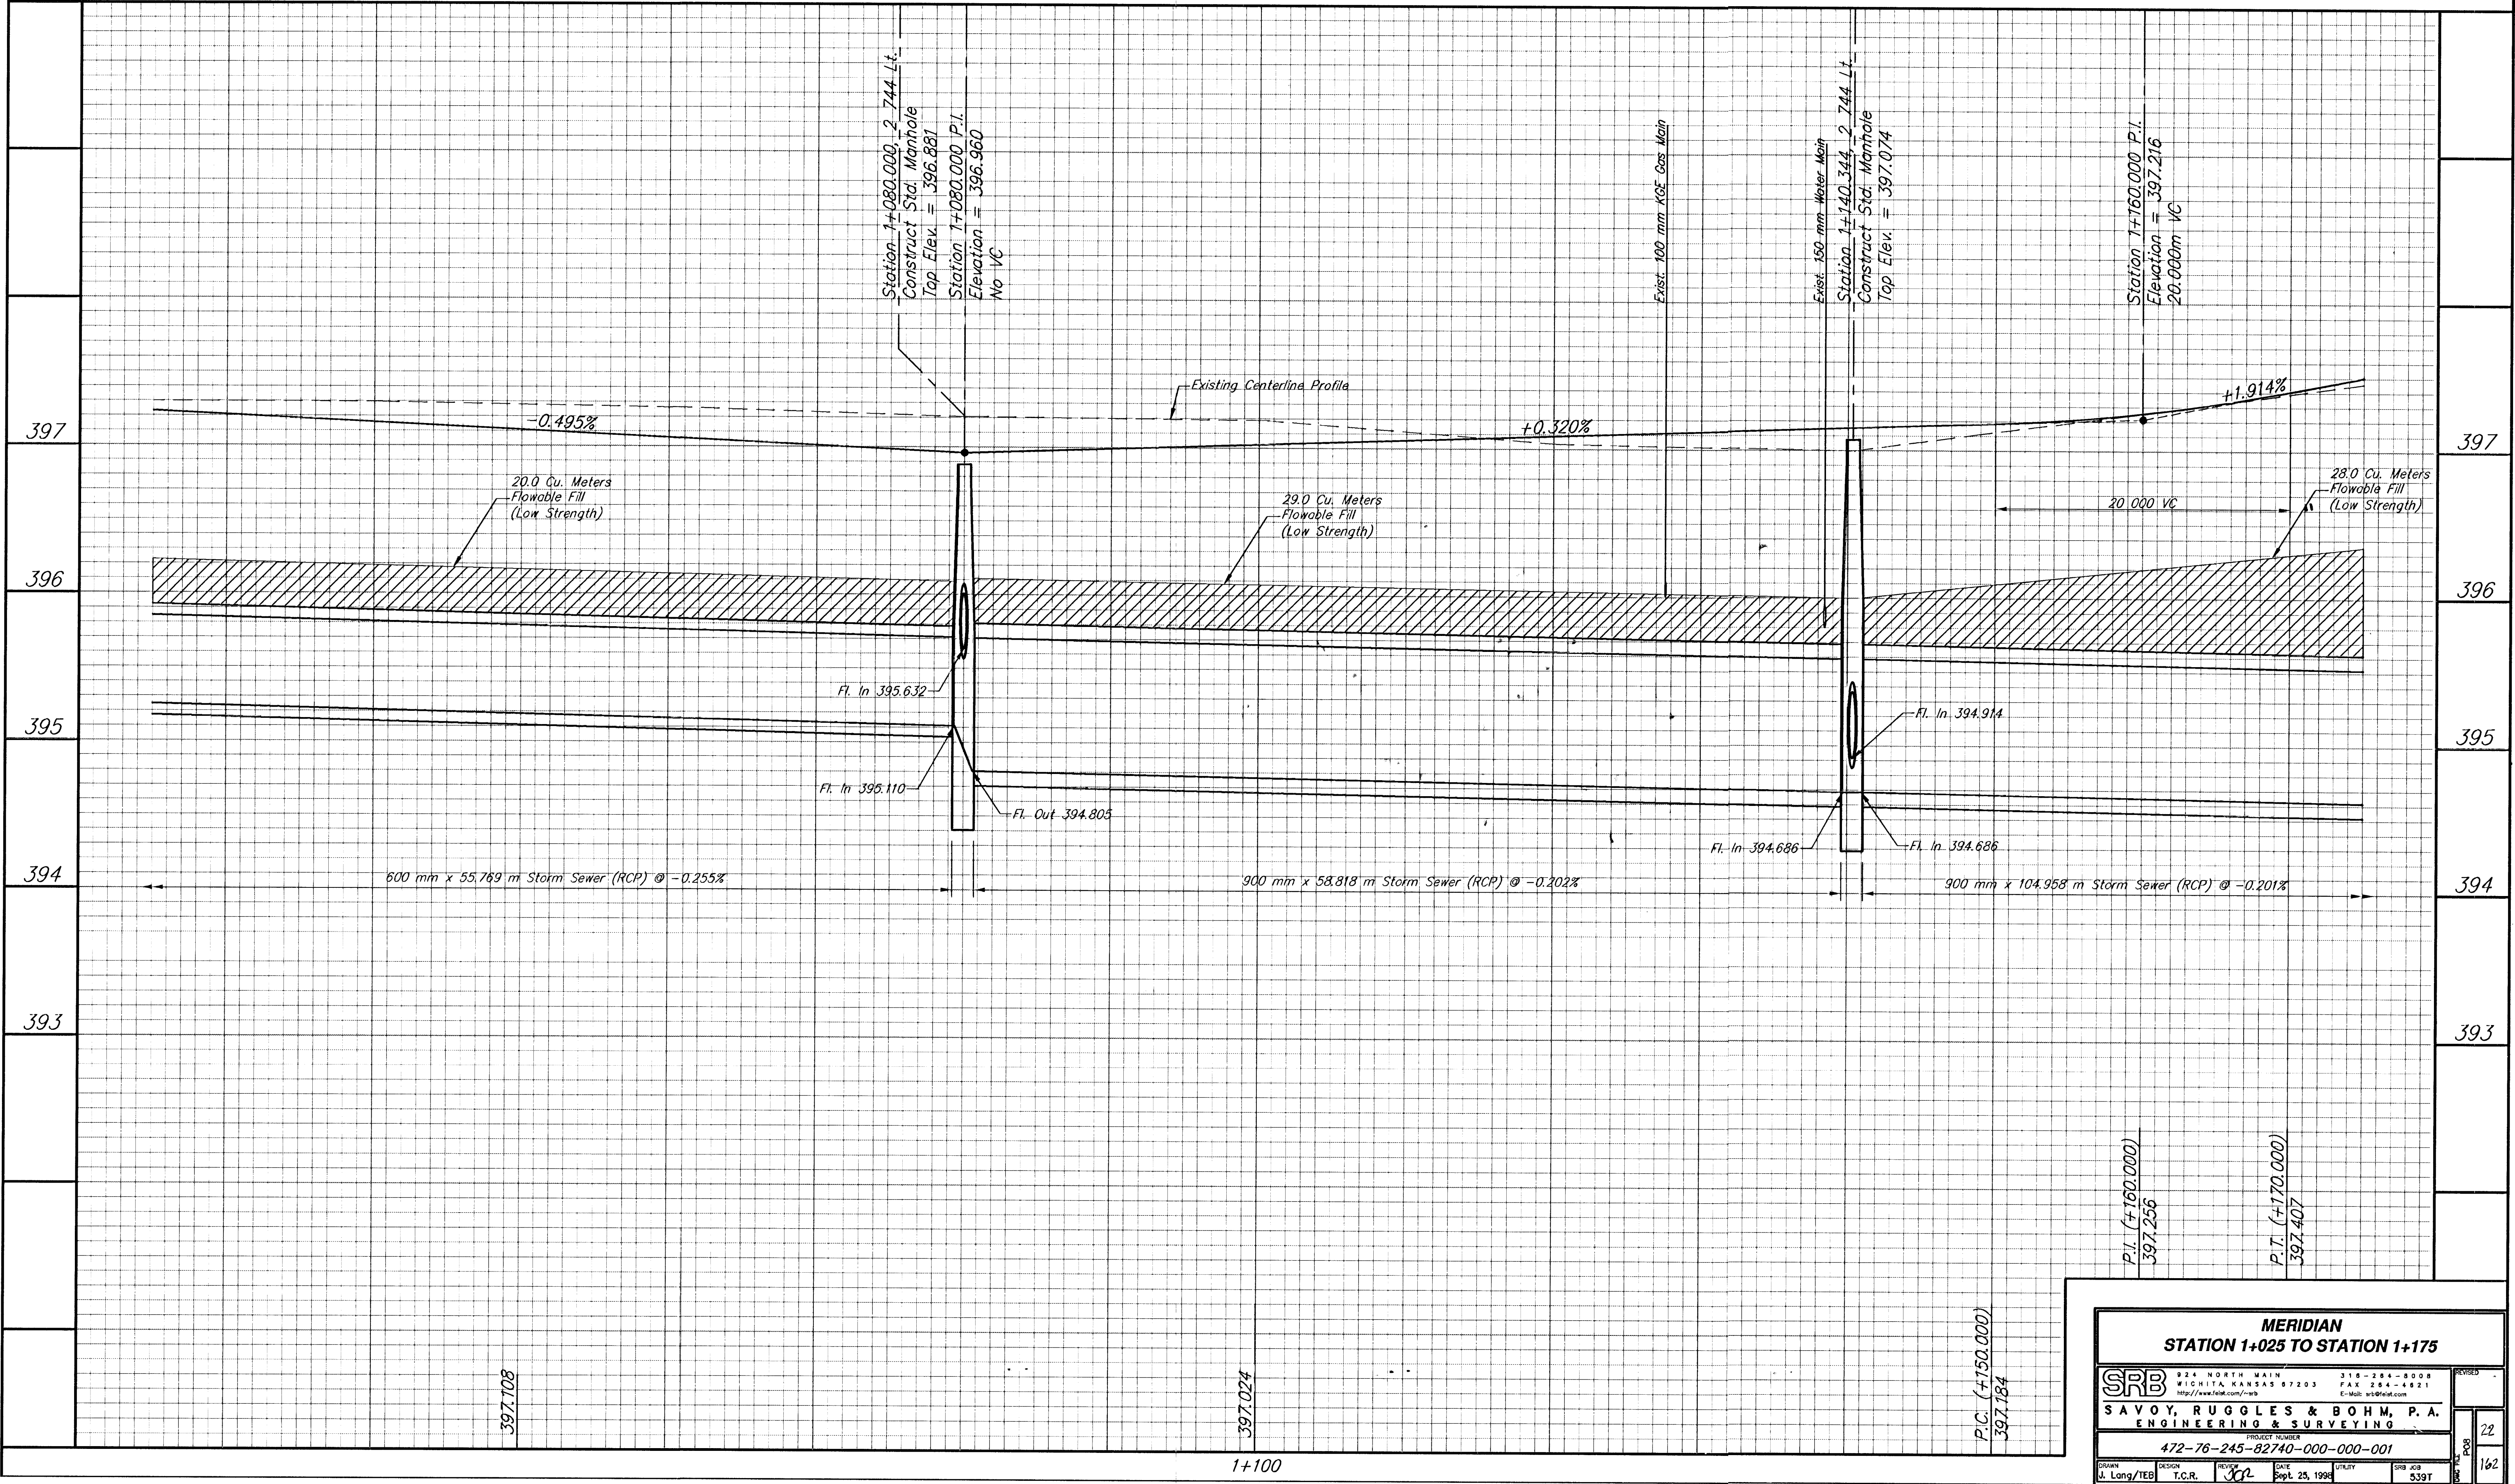

SRB
 924 NORTH MAIN
 WICHITA, KANSAS 67203
 316-264-8008
 FAX 316-264-4821
 http://www.srb.com/~srb
 E-Mail: srb@srb.com

SAVOY, RUGGLES & BOHM, P.A.
 ENGINEERING & SURVEYING
 PROJECT NUMBER
 472-76-245-82740-000-000-001
 DRAWN
 J. Long/TEB
 DESIGN
 T.C.R.
 REVIEW
 J.R.
 DATE
 Sept. 25, 1998
 UTILITY
 SRB JOB
 539T

STATION 1+025 TO STATION 1+175
 22
 162