


FHWA REGION NO.	STATE	PROJECT NUMBER	FISCAL YEAR	SHEET NUMBER	TOTAL SHEETS
7	KANSAS	87N-0080-01	1997	24	162

REFERENCES NOTED	BY	DATE
REFERENCES CHECKED		

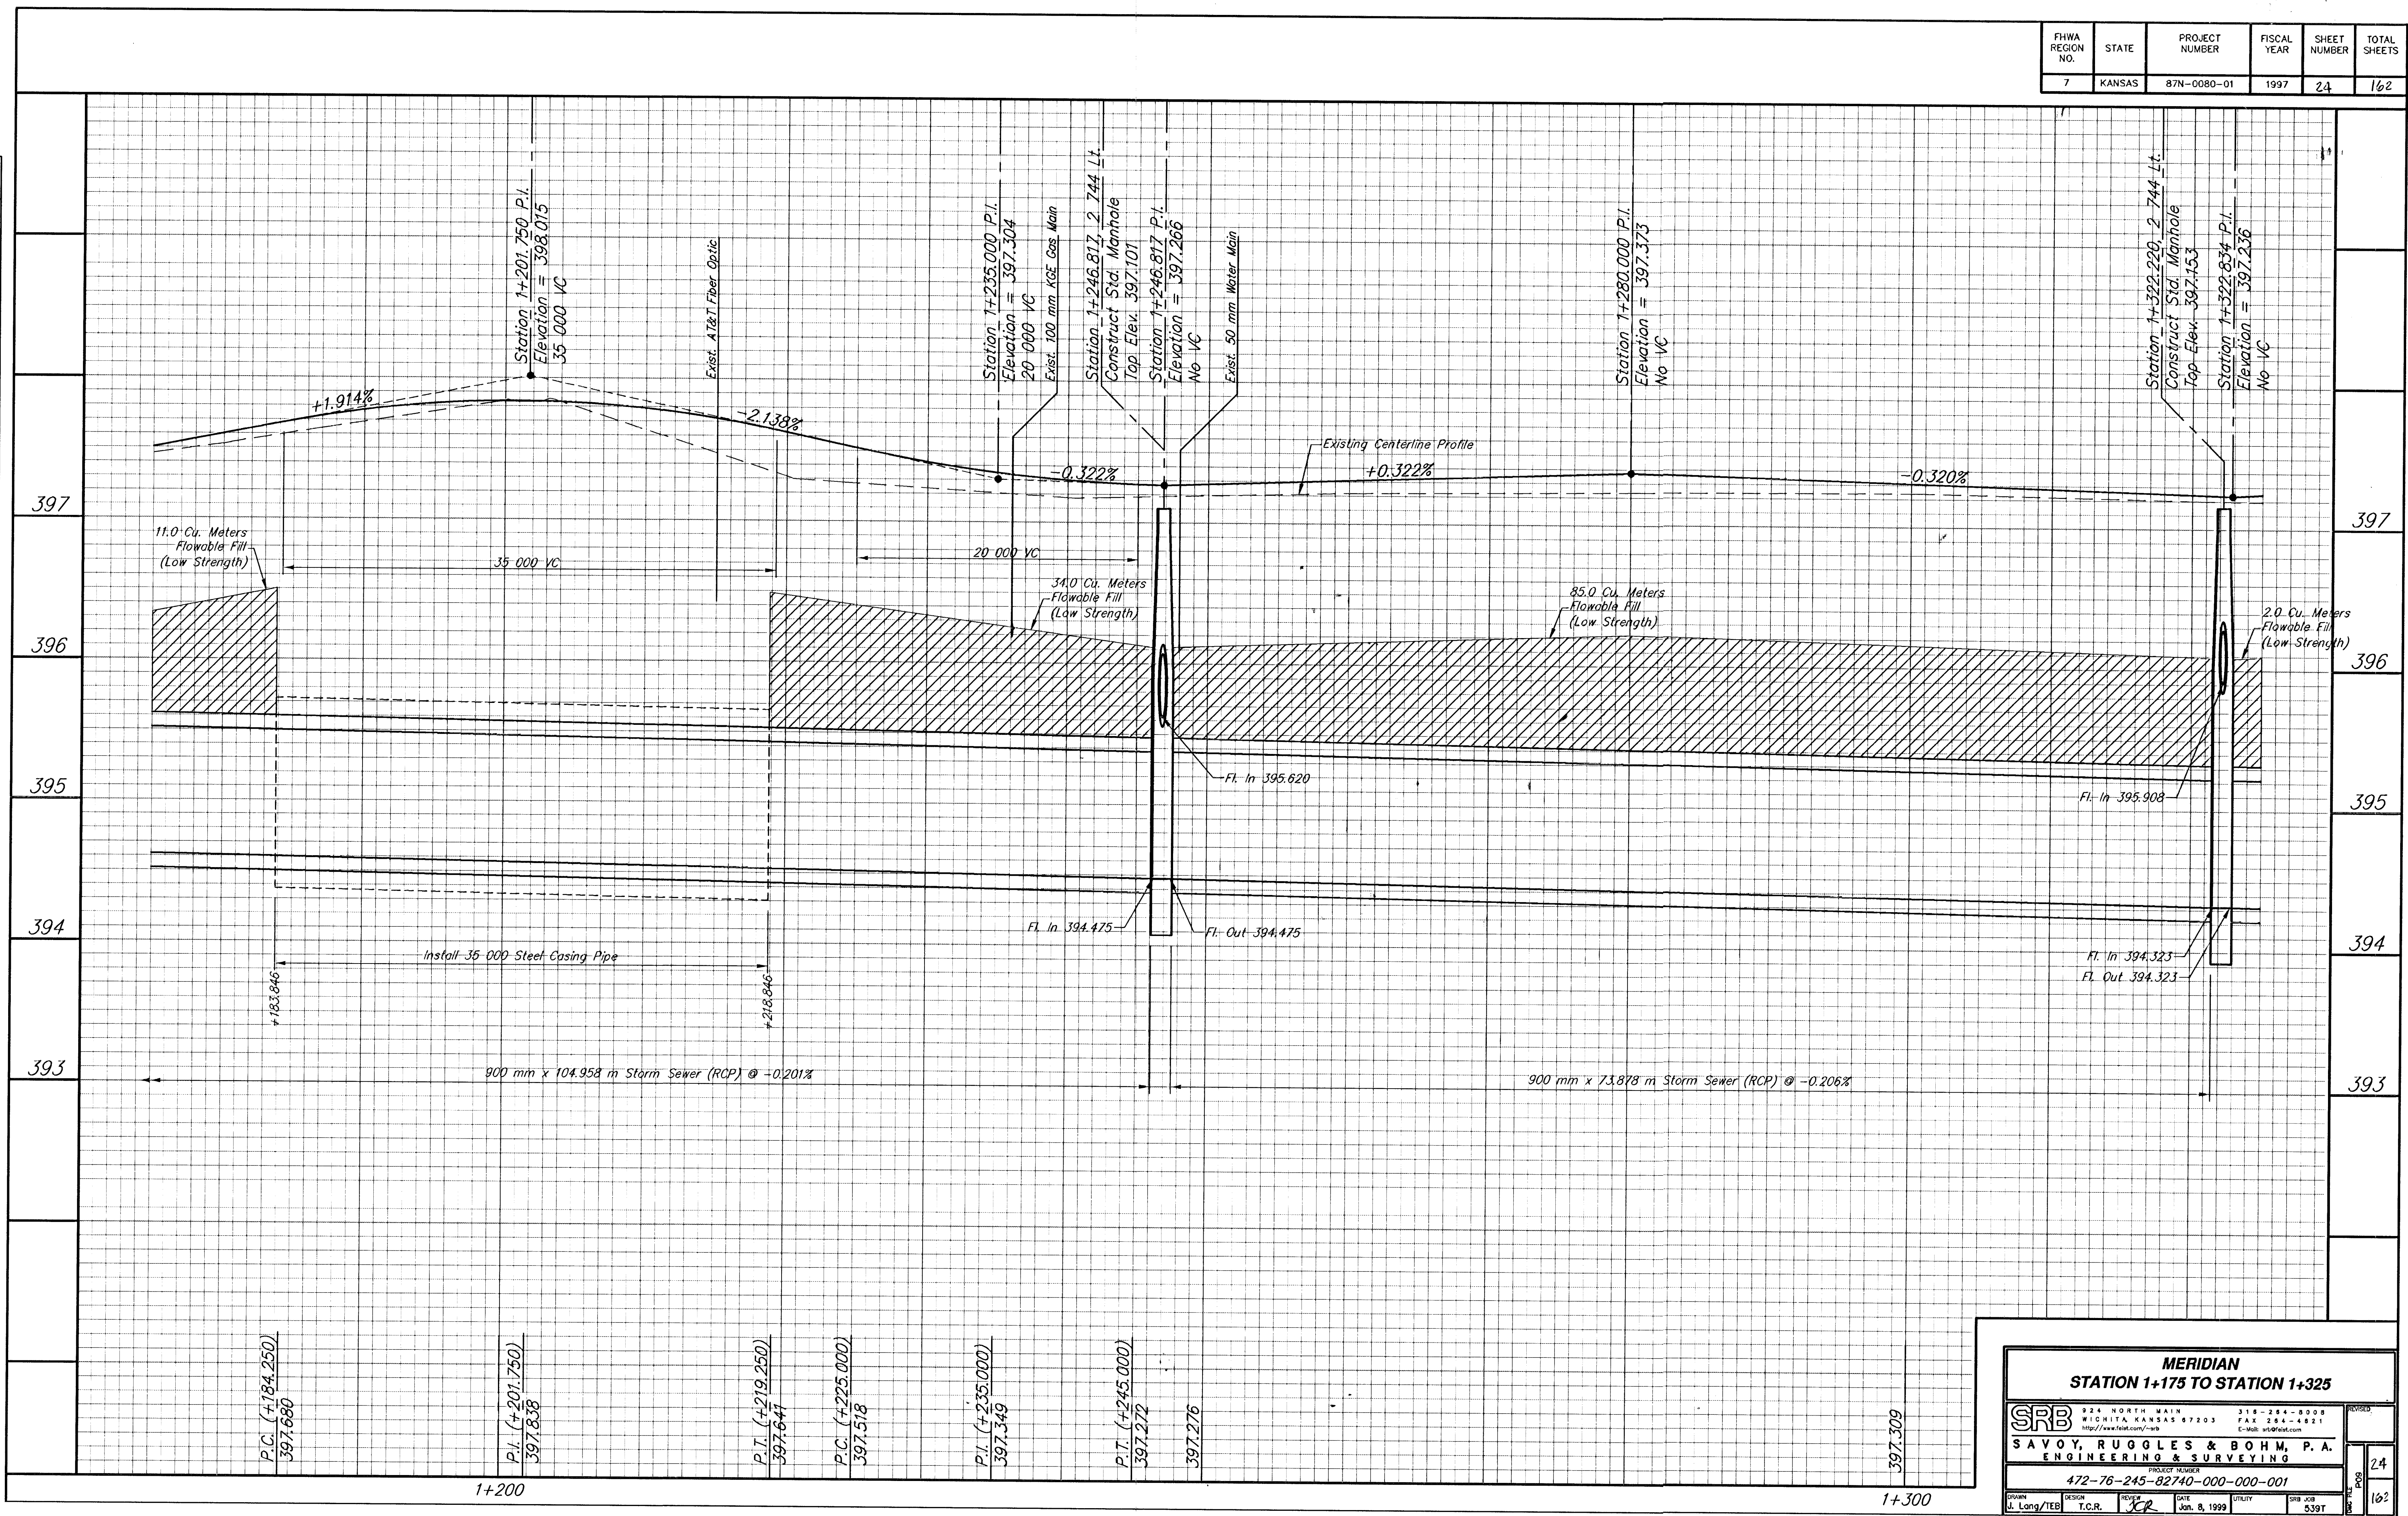

SRB

324 NORTH MAIN
WICHITA, KANSAS 67203
http://www.felst.com/~srb

316-284-8008
FAX 316-4821
E-Mail: srb@felst.com

SAVOY, RUGGLES & BOHM, P.A.
ENGINEERING & SURVEYING

PROJECT NUMBER
472-76-245-82740-000-000-001

DESIGN: J. Lang/TEB
T.C.R.
REVIEW: JCR
DATE: Jan. 8, 1999
SHEET: 24
JOB: 539T

STATION 1+175 TO STATION 1+325

MERIDIAN

24

162