


BY	DATE
REFERENCES NOTED	
REFERENCES CHECKED	

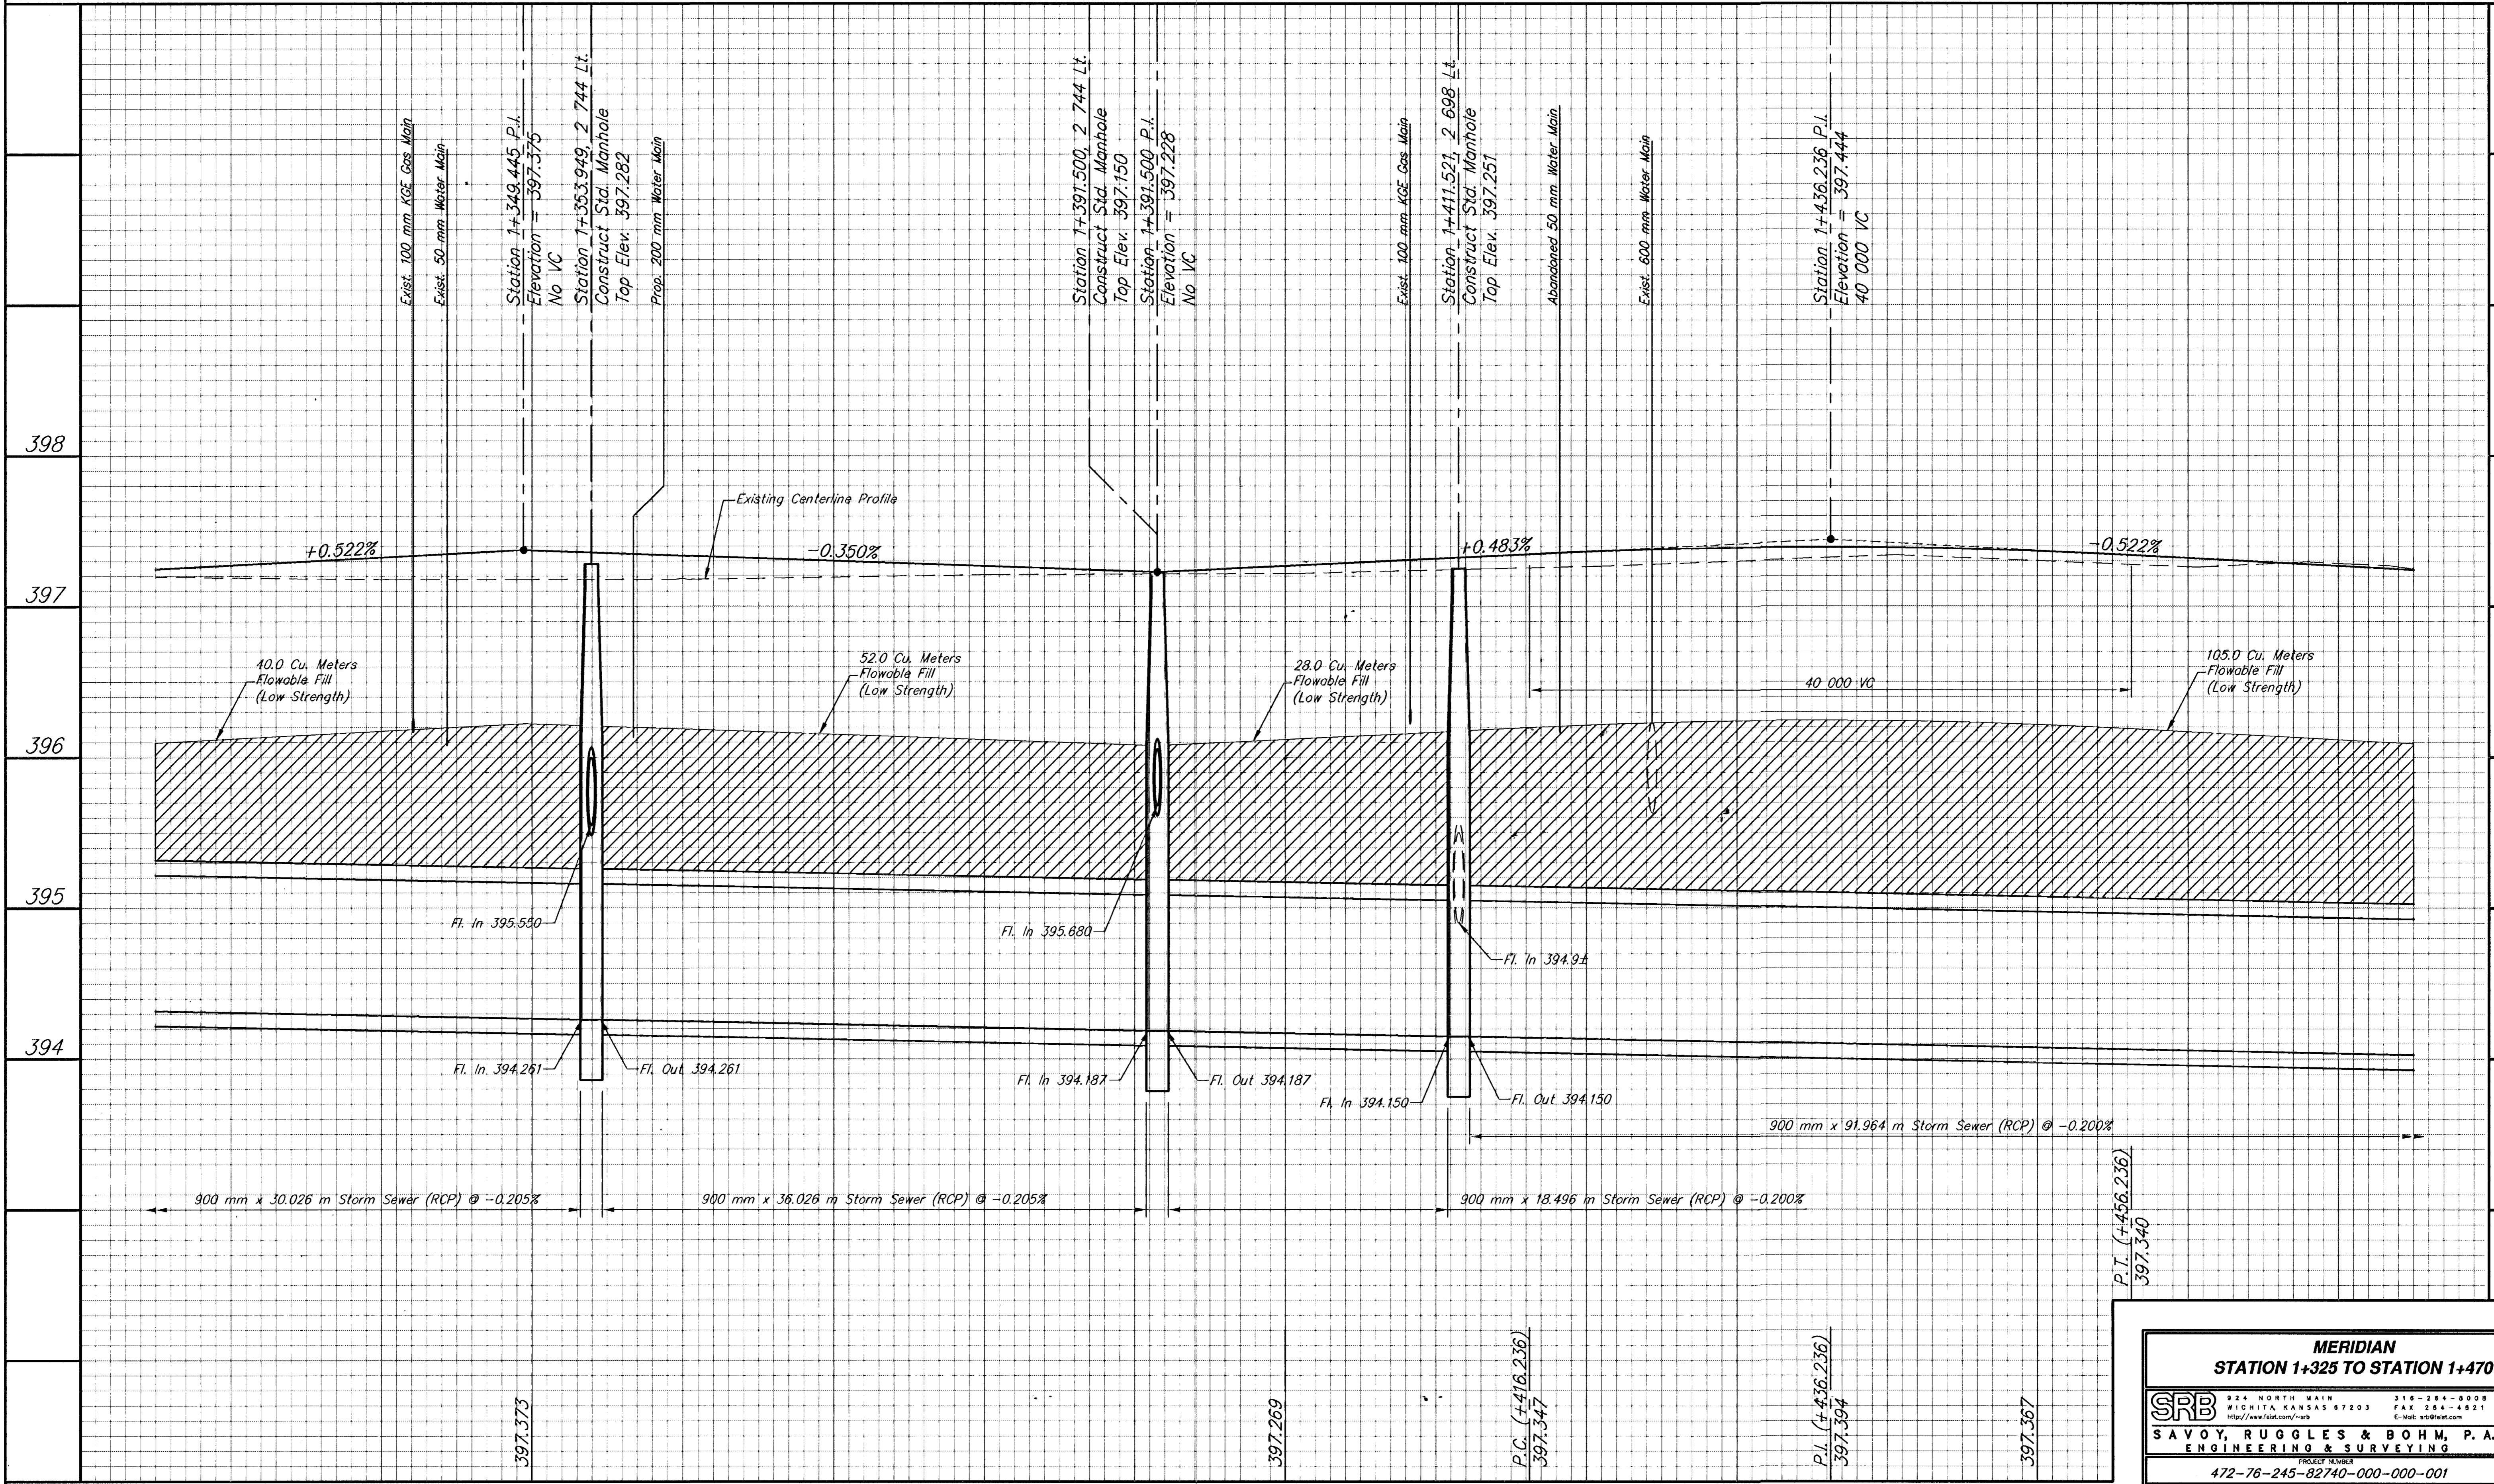

398

397

396

395

394

398

397

396

395

394

397.373

397.269

P.C. (+416.236)
397.347

P.L. (+436.236)
397.394

397.367

P.T. (+456.236)
397.340

MERIDIAN STATION 1+325 TO STATION 1+470					
SRB	824 NORTH MAIN WICHITA, KANSAS 67203 http://www.srb.com/~sr	316-284-8008 FAX 284-4821 E-Mail: srb@sr.com	SAVOY, RUGGLES & BOHM, P.A. ENGINEERING & SURVEYING PROJECT NUMBER 472-76-245-82740-000-001		
DRAWN J. Long/TEB	DESIGN T.C.R.	REVISED JCA	DATE Jun. 9, 1999	UTILITY SRB JOB 539T	SHEET NO. 26 TOTAL SHEETS 162