


REFERENCES NOTED	BY	DATE
REFERENCES CHECKED		

FHWA REGION NO.	STATE	PROJECT NUMBER	FISCAL YEAR	SHEET NUMBER	TOTAL SHEETS
7	KANSAS	87N-0080-01	1997	28	162

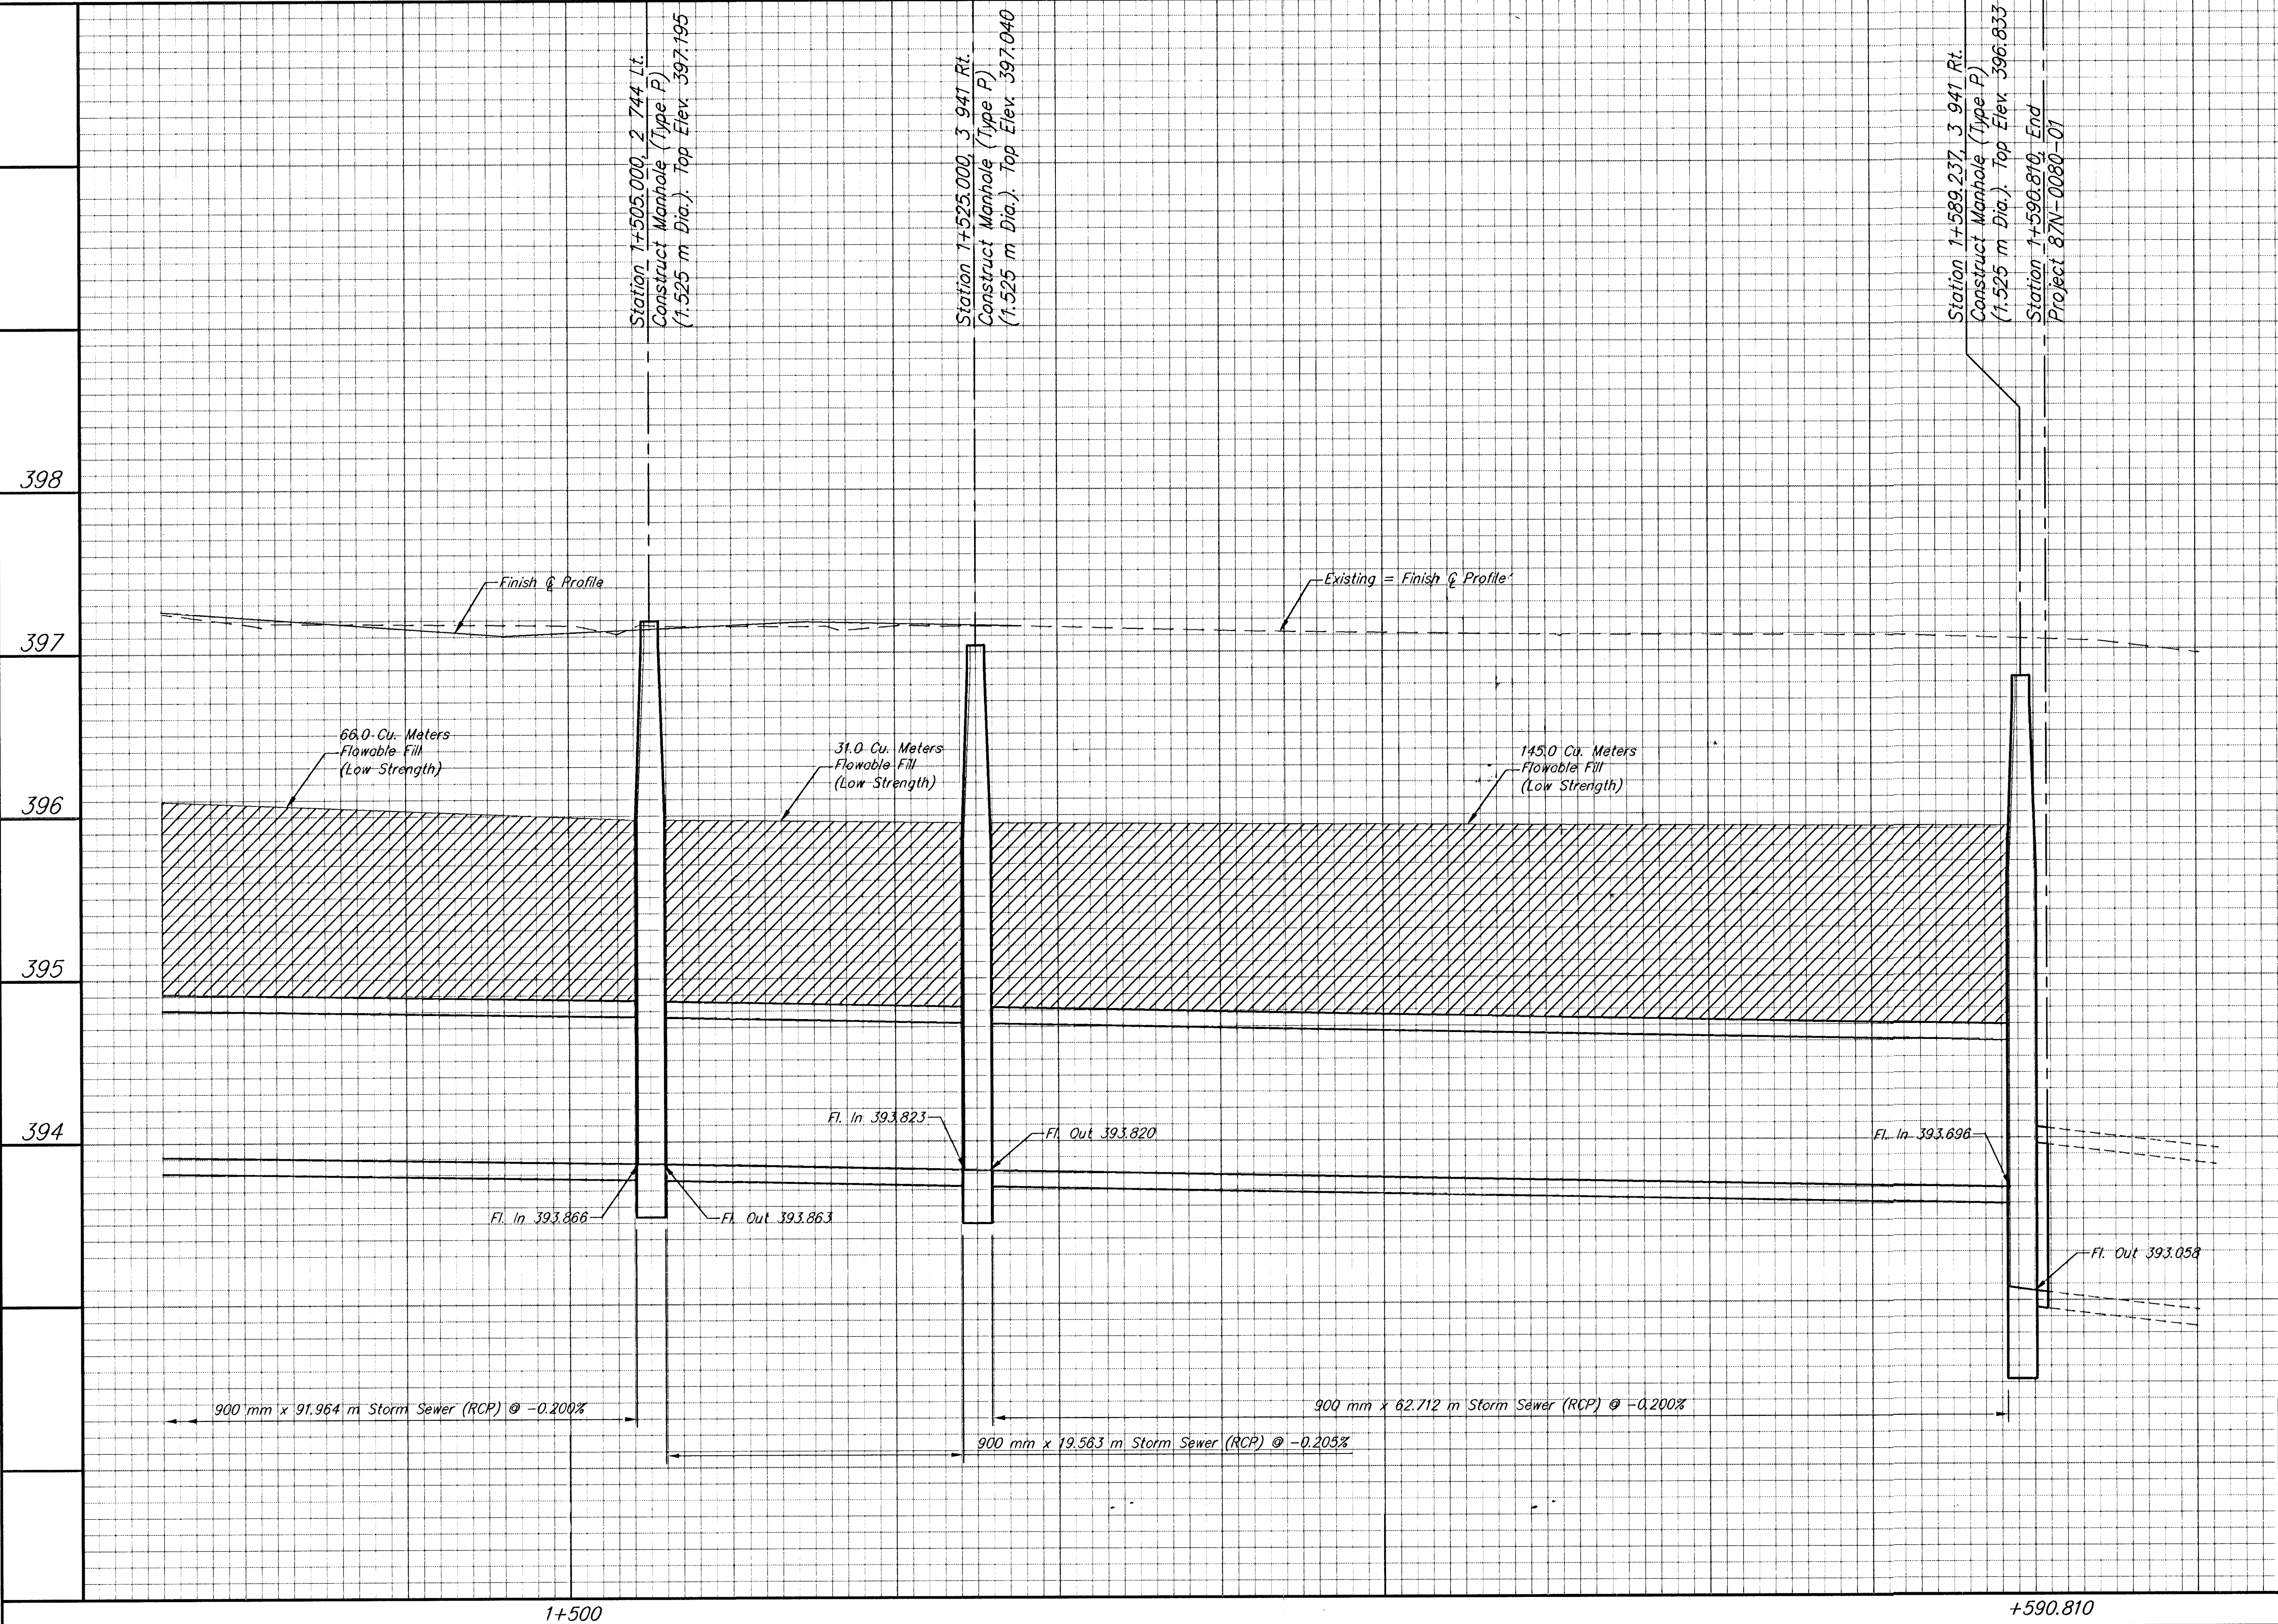

MERIDIAN					
STATION 1+490 TO STATION 1+593.681					
SRB	924 NORTH MAIN		316-254-8008		REVISED
	WICHITA, KANSAS 67203		FAX 316-254-4821		
	http://www.srb.com/~srb		E-Mail: srb@stnet.com		
	SAVOY, RUGGLES & BOHM, P. A.				
	ENGINEERING & SURVEYING				
PROJECT NUMBER					
472-76-245-82740-000-000-001					
DRAWN	DESIGN	REVIEW	DATE	UTILITY	SRB JOB
J. Long/TEB	T.C.R.	VCE	Jan. 8, 1999		539T
					28
					162