


FHWA REGION NO.	STATE	PROJECT NUMBER	FISCAL YEAR	SHEET NUMBER	TOTAL SHEETS
7	KANSAS	87N-0080-01	1997	32	162

REFERENCES NOTED	BY	DATE
REFERENCES CHECKED		

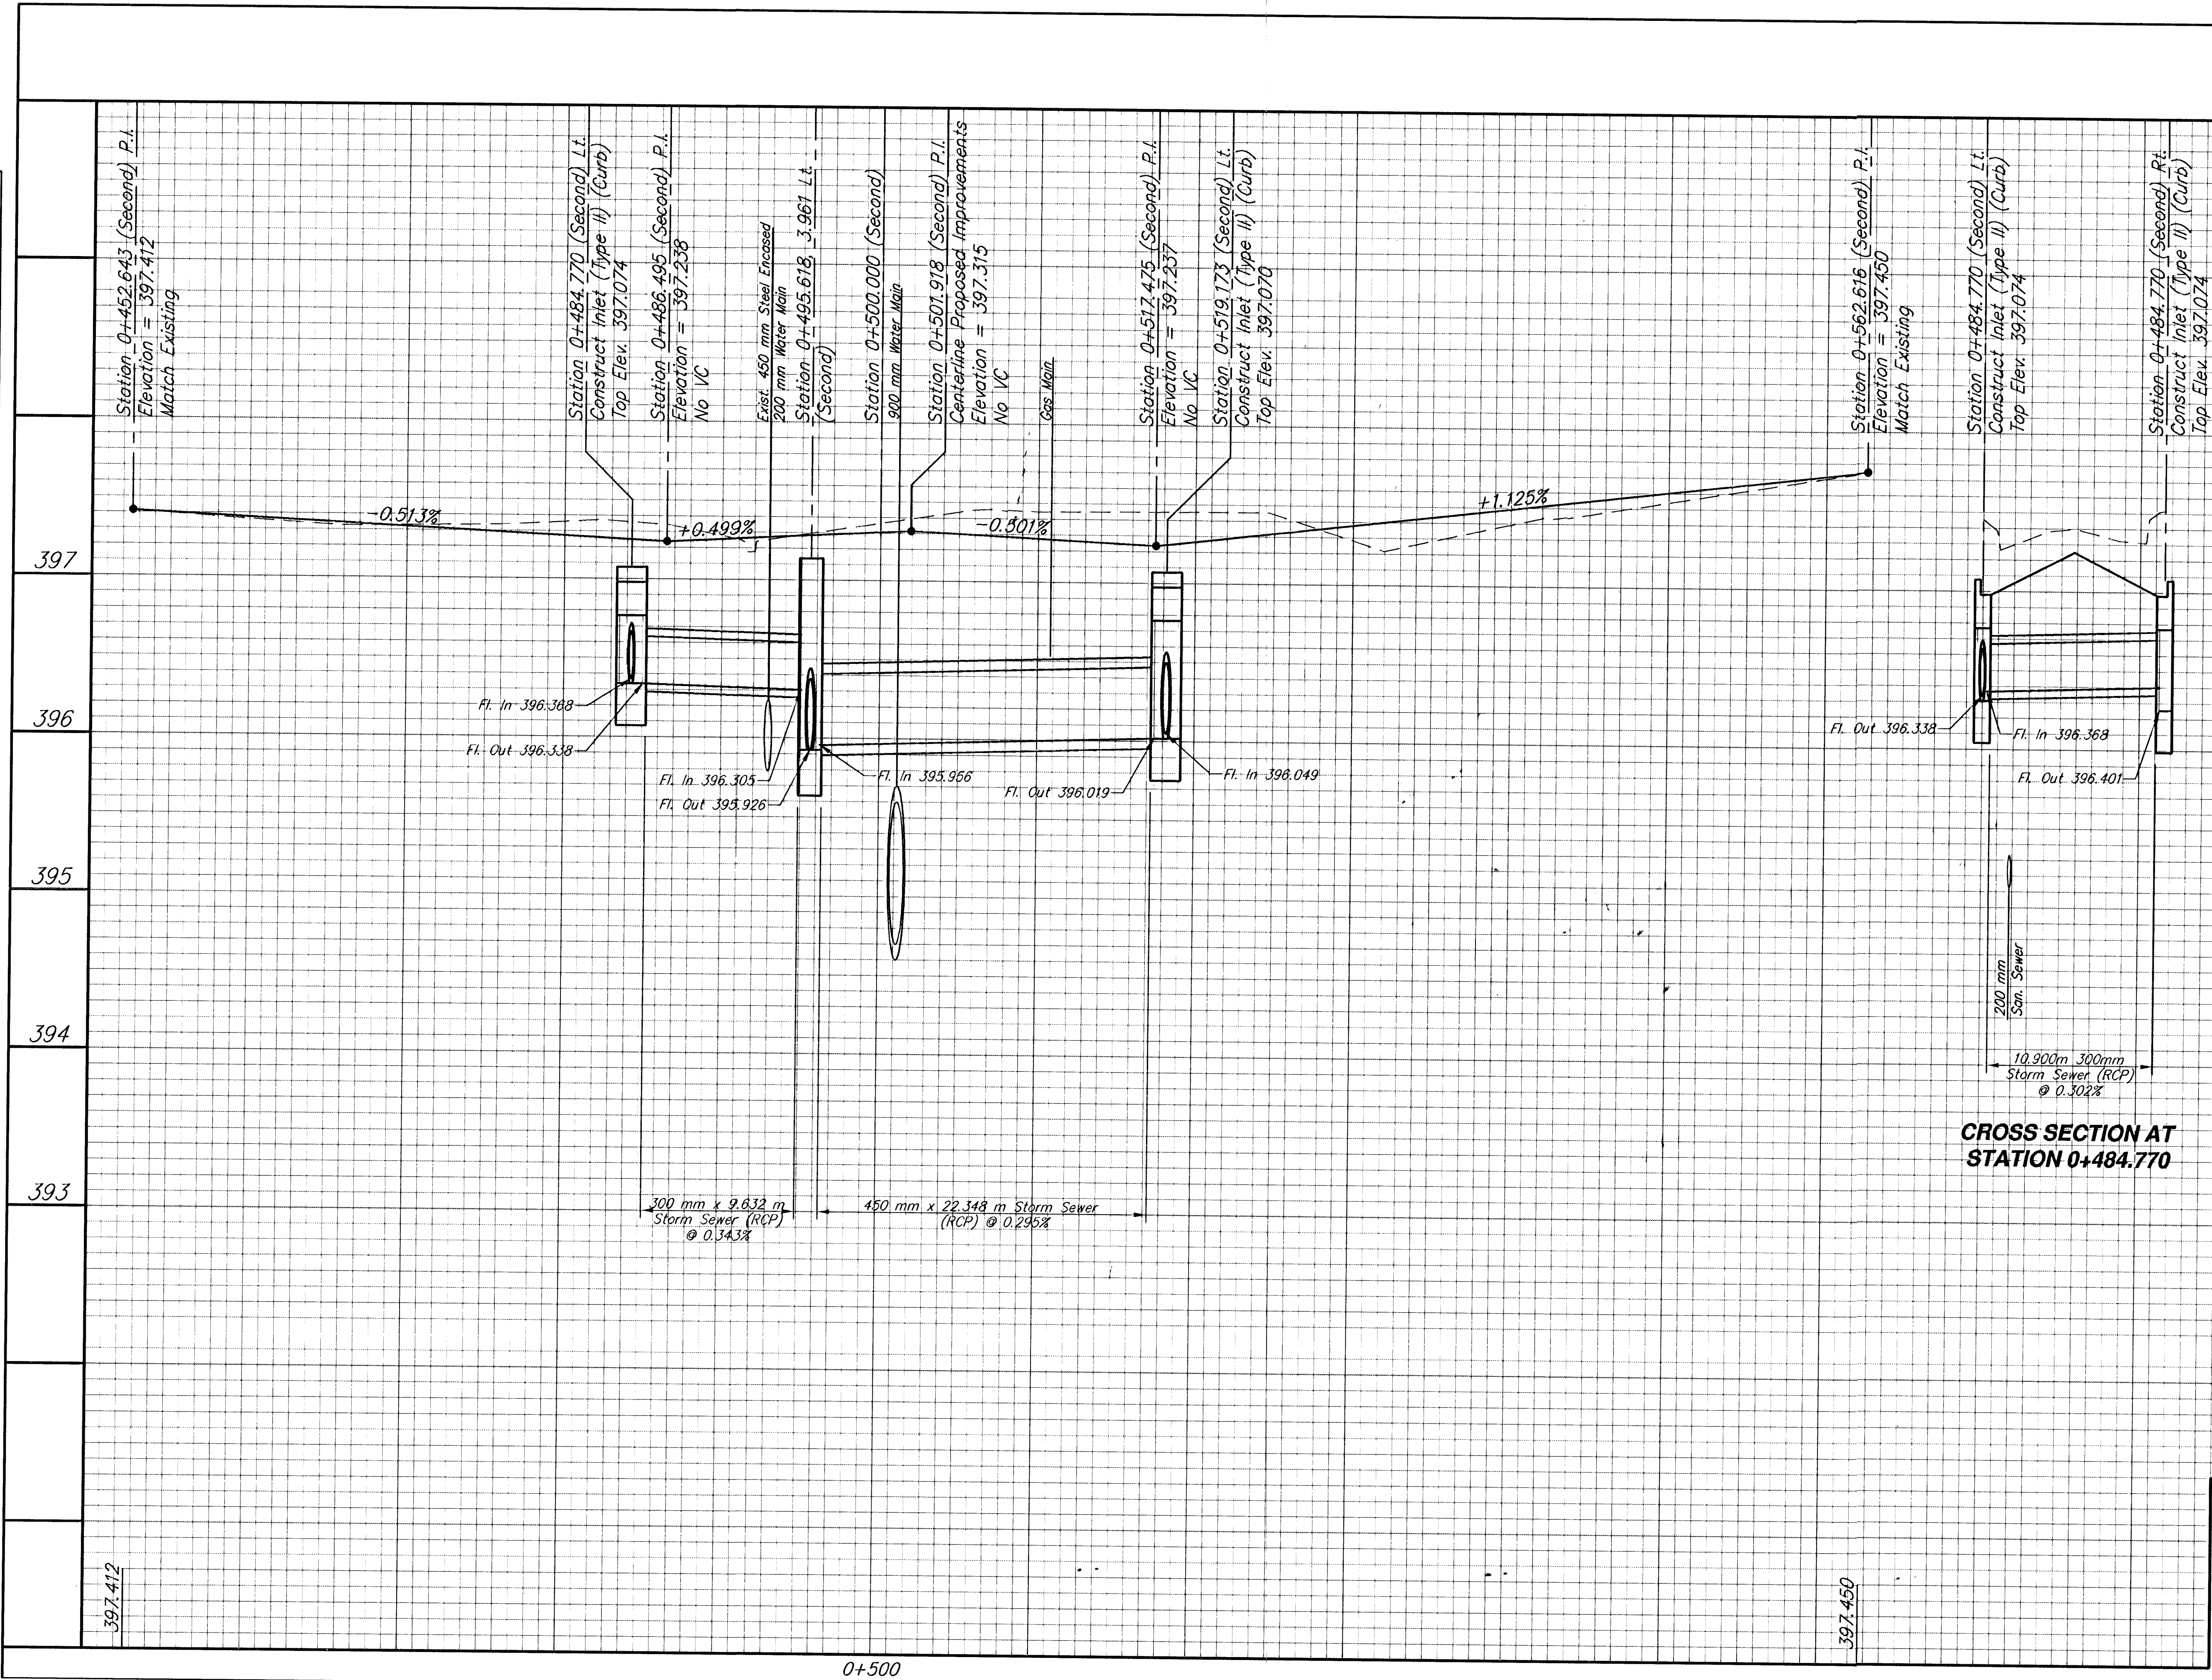

SRB

924 NORTH MAIN
WICHITA, KANSAS 67203
http://www.teat.com/~srb

316-284-8008
FAX 316-284-4821
E-Mail: srb@teat.com

SAVOY, RUGGLES & BOHM, P.A.
ENGINEERING & SURVEYING

PROJECT NUMBER
472-76-245-82740-000-000-001

DESIGN
T.C.R.

DATE
Jan. 9, 1999

UTILITY

SRB JOB
5397

REVISIONS

32

162

SECOND
STATION 0+452.643 TO STATION 0+562.616