


FHWA REGION NO.	STATE	PROJECT NUMBER	FISCAL YEAR	SHEET NUMBER	TOTAL SHEETS
7	KANSAS	87N-0080-01	1997	36	162

REFERENCES NOTED	BY	DATE
REFERENCES CHECKED		

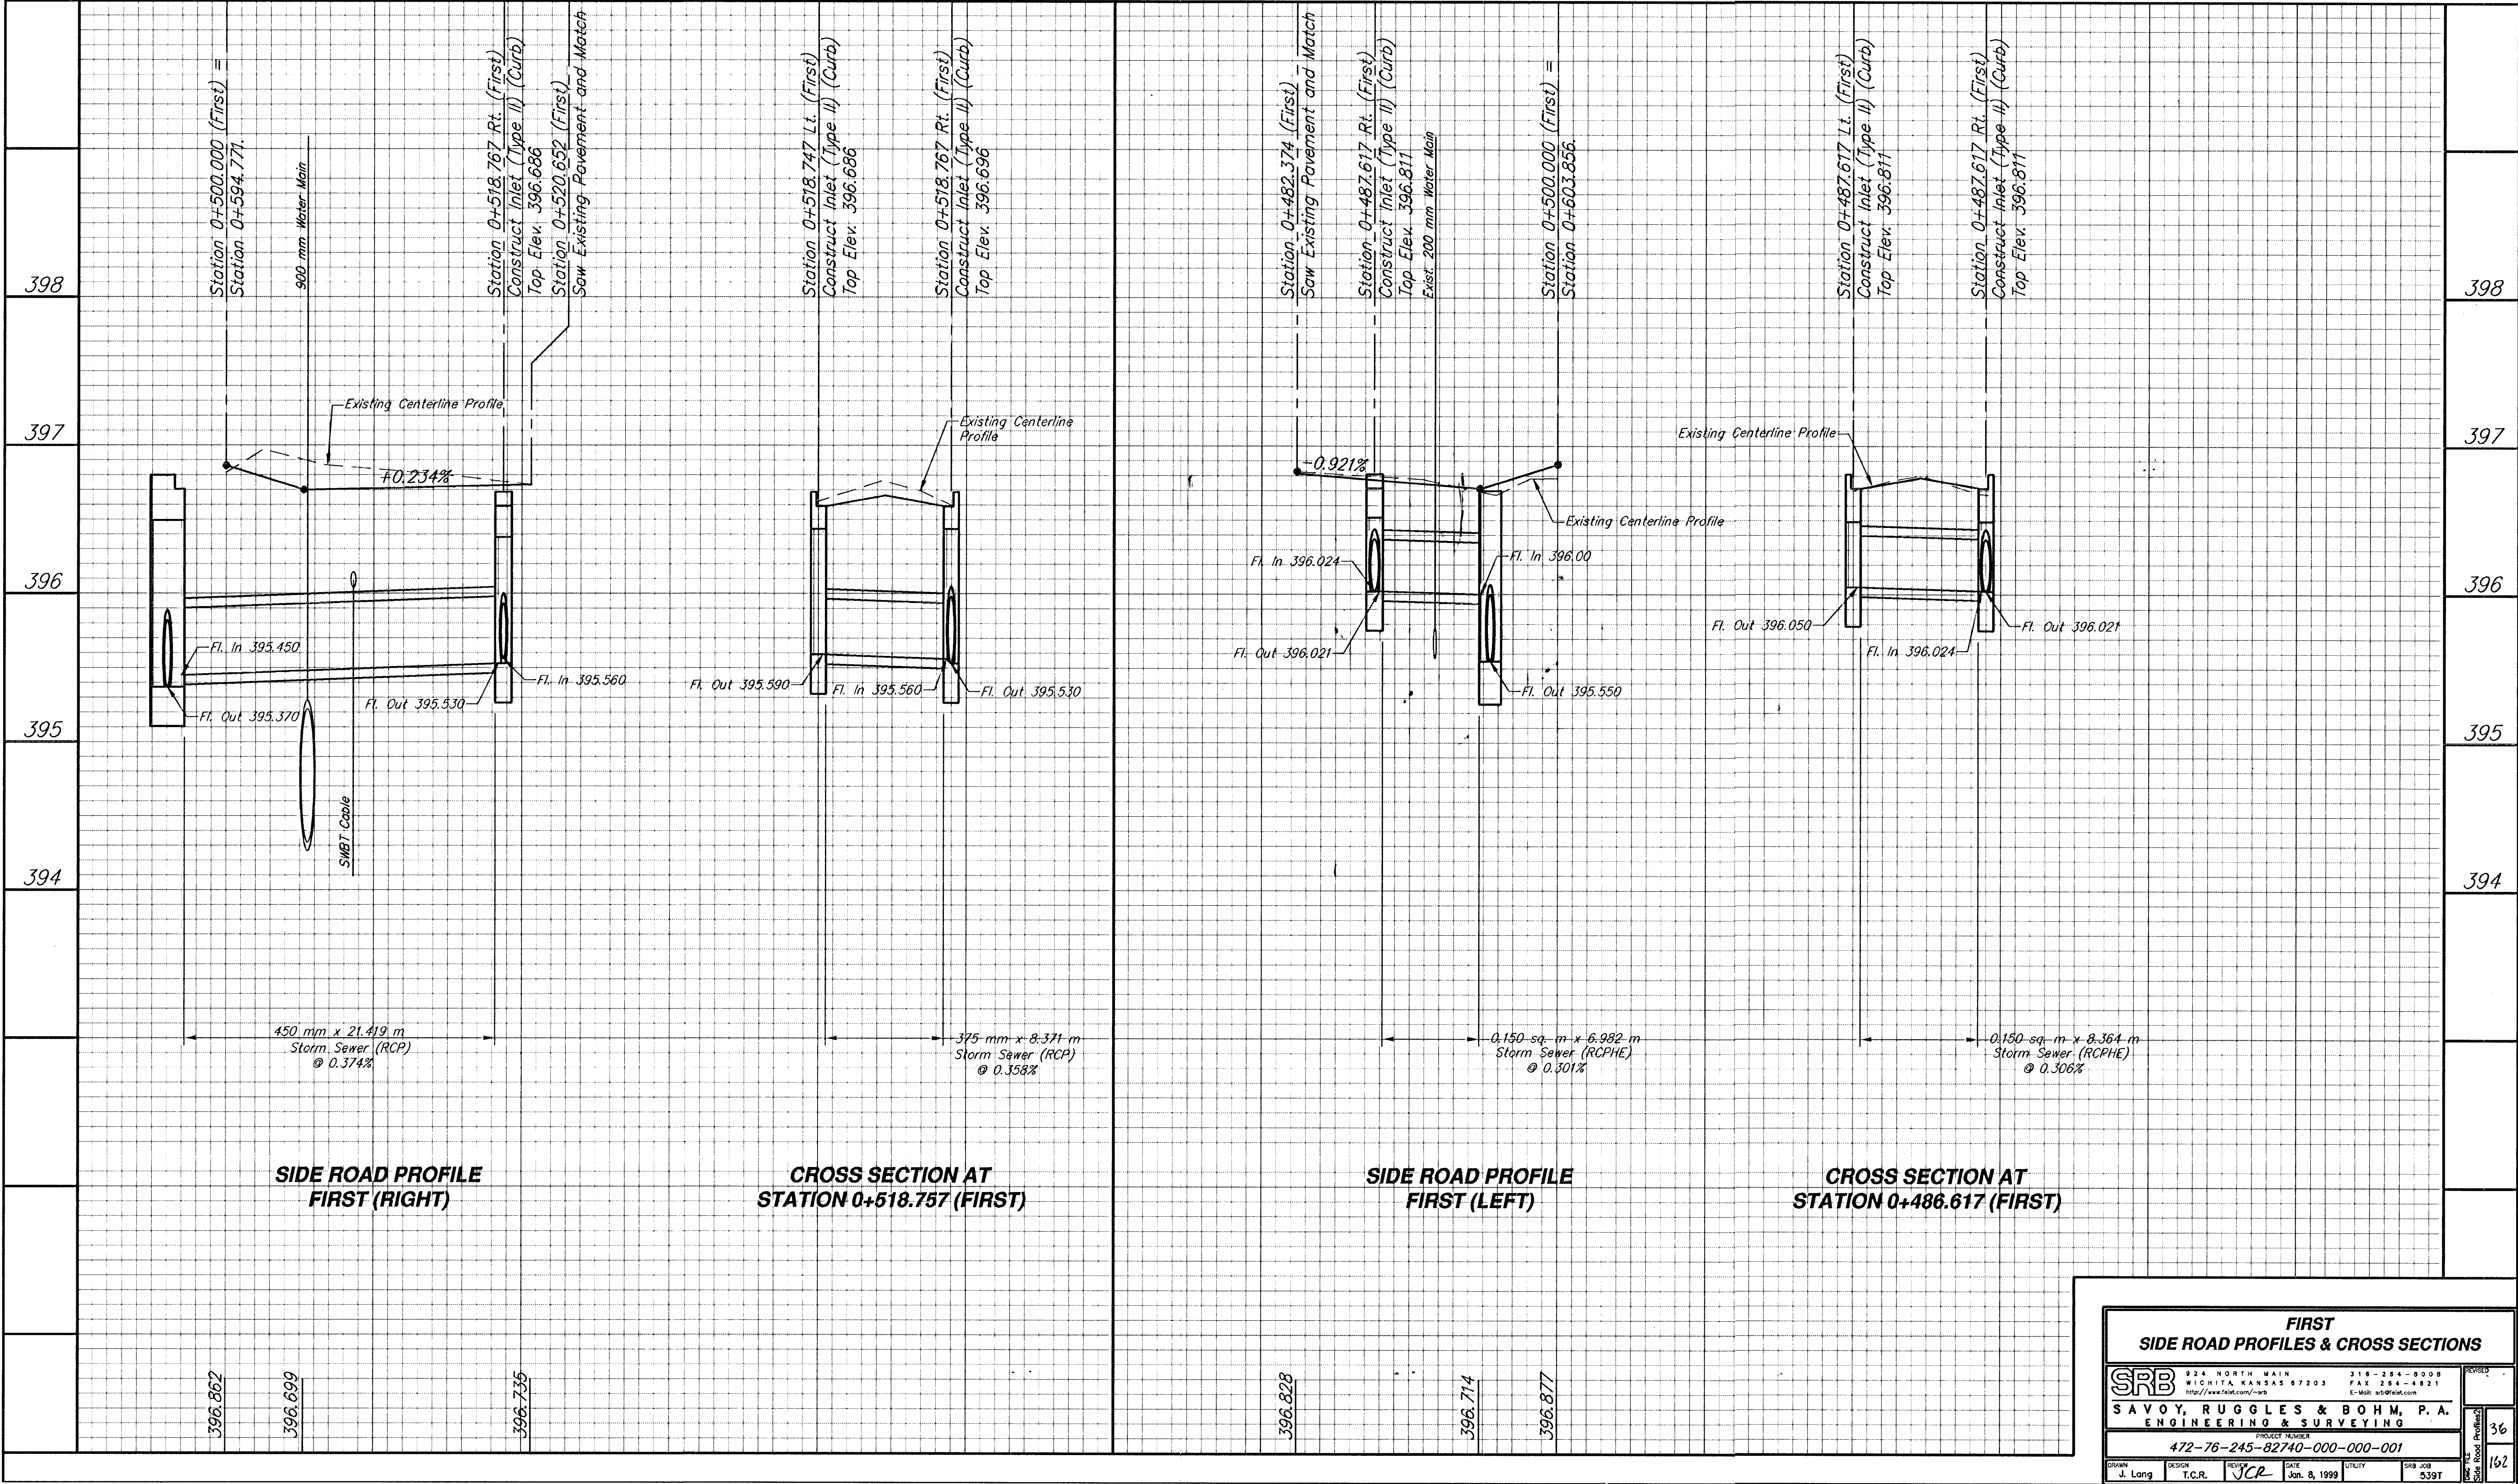

FIRST
SIDE ROAD PROFILES & CROSS SECTIONS

SRB
SAVOY, RUGGLES & BOHM, P. A.
ENGINEERING & SURVEYING

924 NORTH MAIN
WICHITA, KANSAS 67203
http://www.srb.com/~srb

316-264-8008
FAX 264-4821
E-Mail: srbs@srb.com

PROJECT NUMBER
472-76-245-82740-000-000-001

DRAWN
J. Lang

DESIGN
T.C.R.

REVIEW
JCR

DATE
Jan. 8, 1999

UTILITY

SRB JOB
5397

36
162