

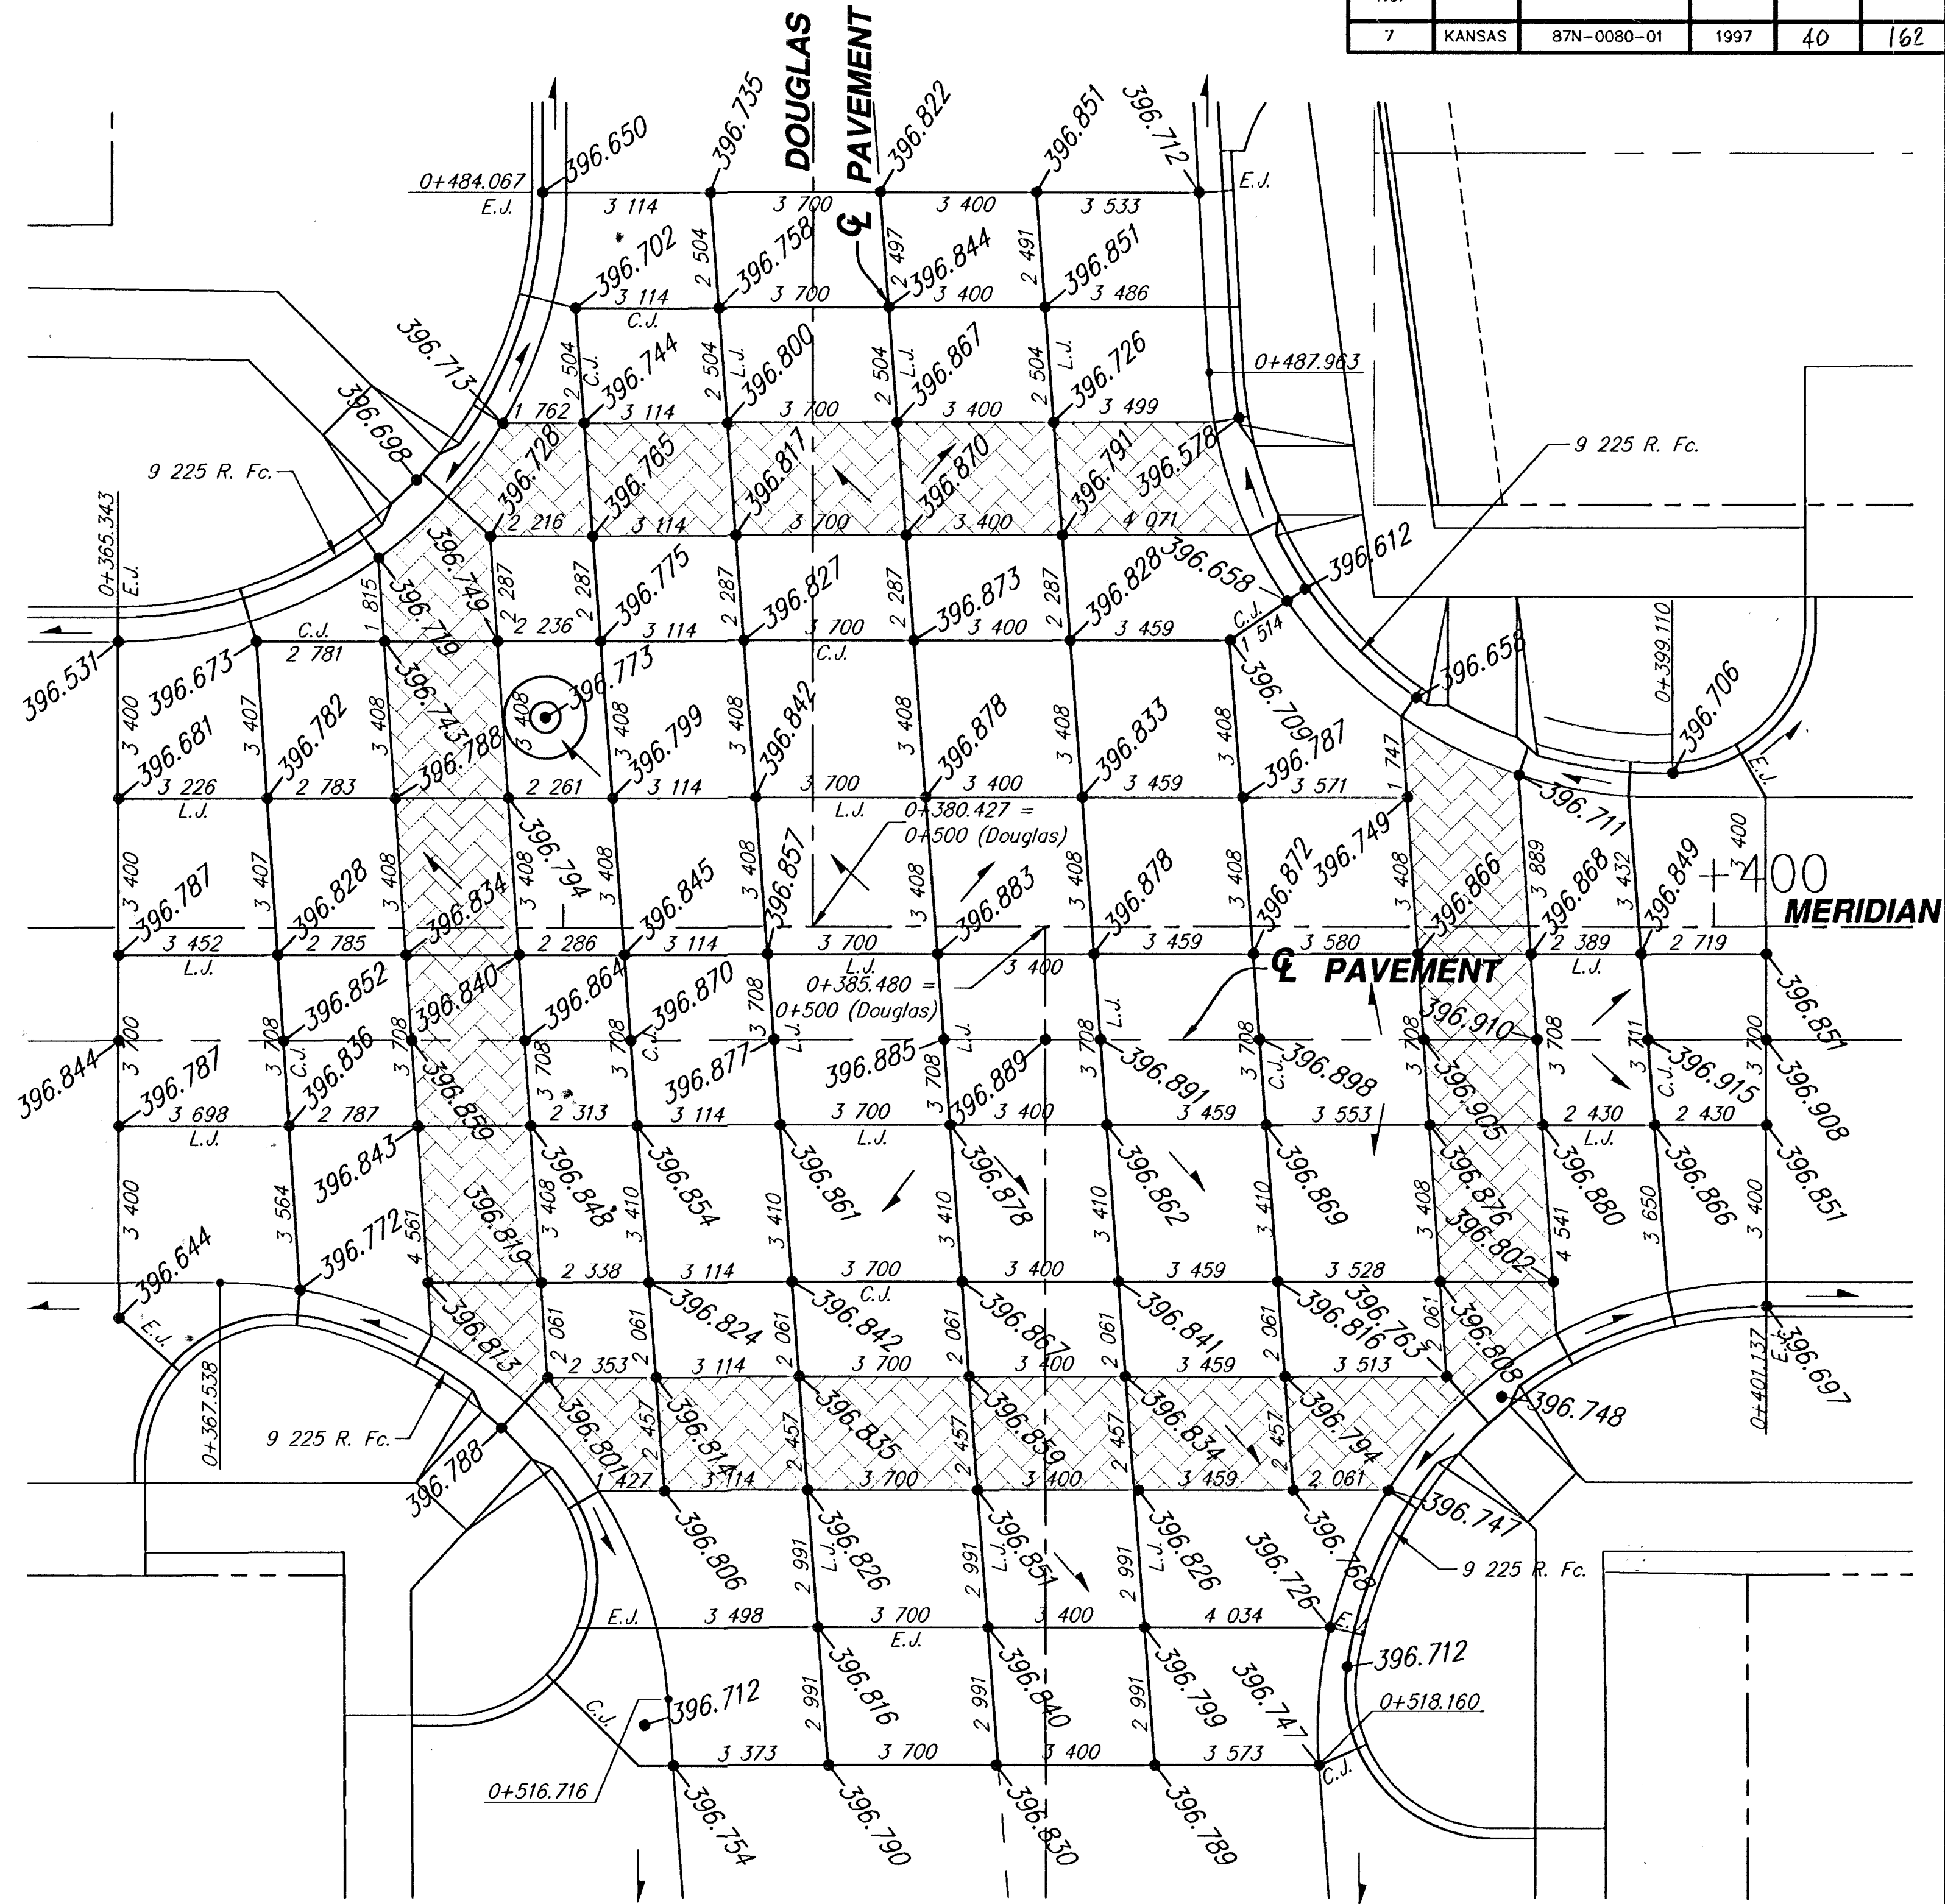


BY	DATE
REFERENCES NOTED	
REFERENCES CHECKED	

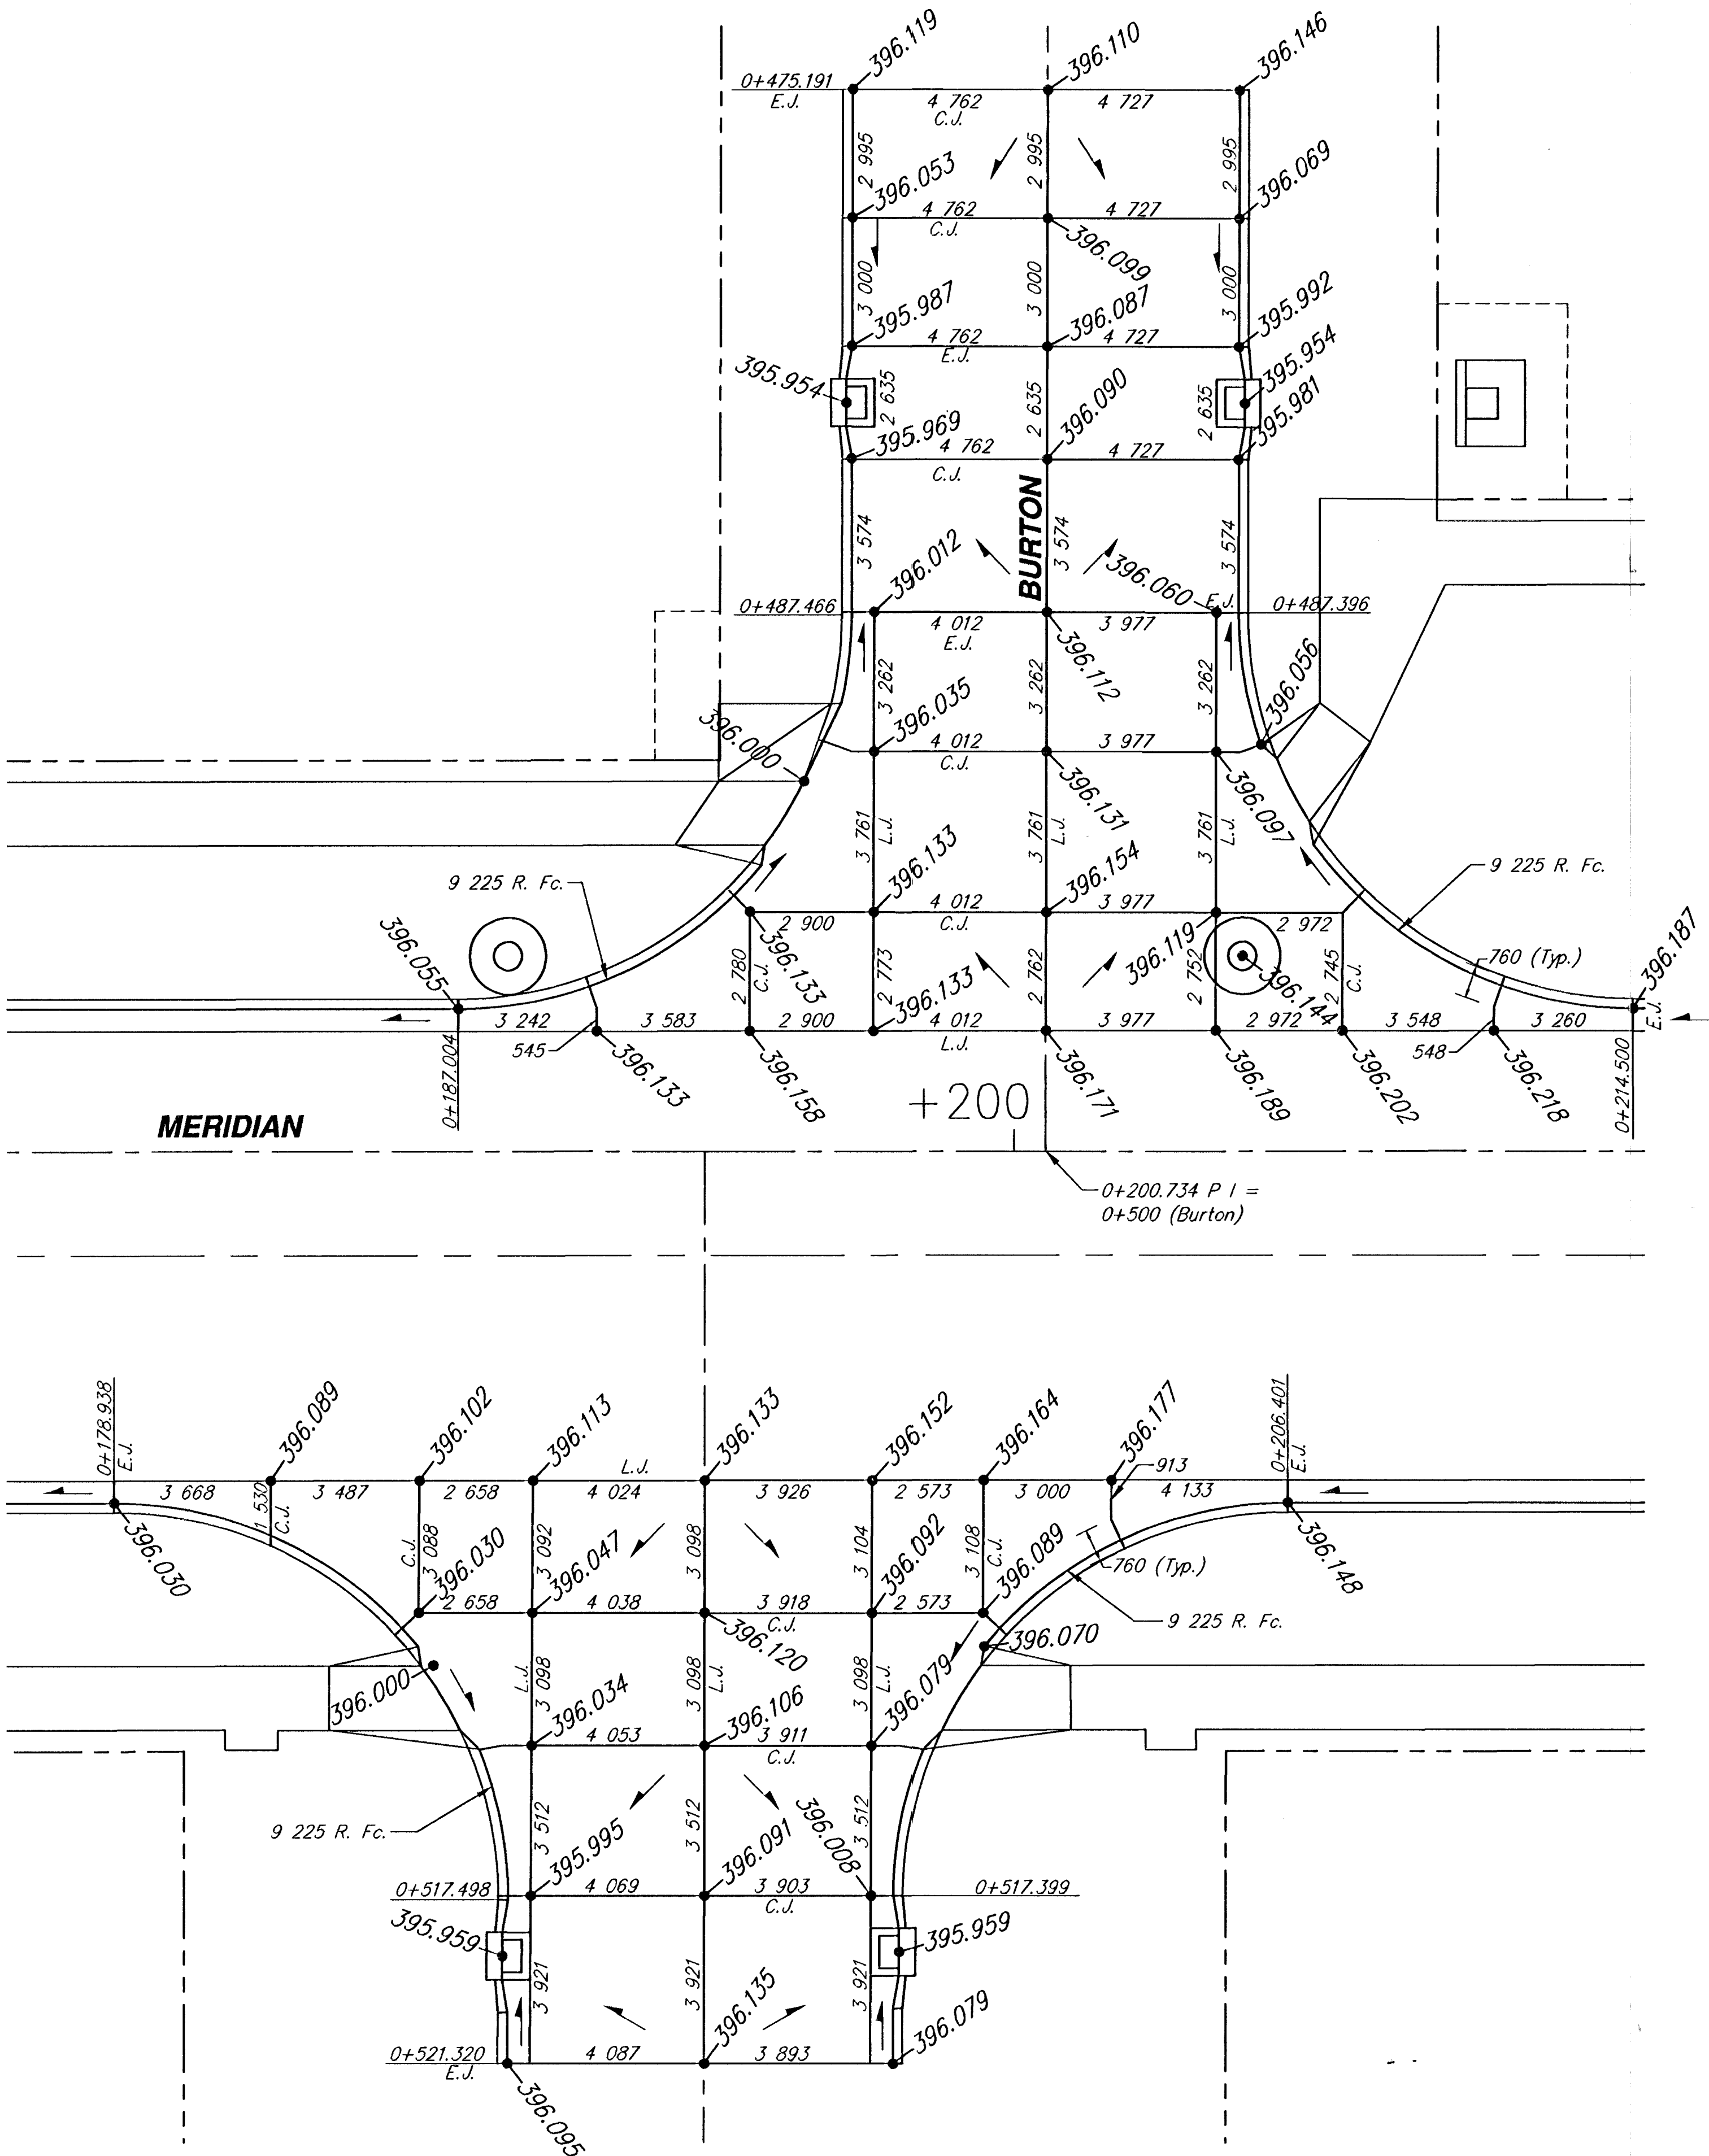

FHWA REGION NO.	STATE	PROJECT NUMBER	FISCAL YEAR	SHEET NUMBER	TOTAL SHEETS
7	KANSAS	87N-0080-01	1997	40	162

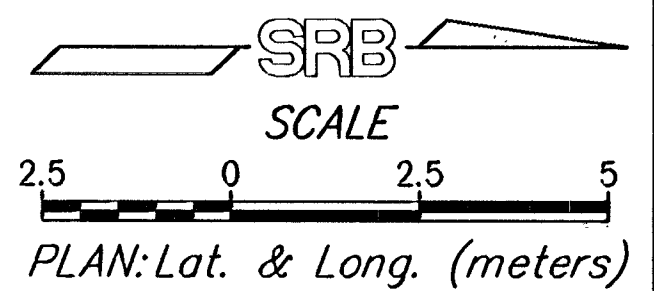

**MERIDIAN IMPROVEMENTS
INTERSECTION JOINT PLANS**

SRB	324 NORTH MAIN WICHITA, KANSAS 67203 http://www.srb.com/~srb	318-284-8008 FAX 318-284-4921 E-Mail: srb@srb.com
	SAVOY, RUGGLES & BOHM, P.A. ENGINEERING & SURVEYING	
PROJECT NUMBER 472-76-245-82740-000-000-001		
DRAWN J. Lang/TBB	DESIGN T.C.R.	DATE Jan. 8, 1999

UTILITY
SRB JOB
539T

40
162