
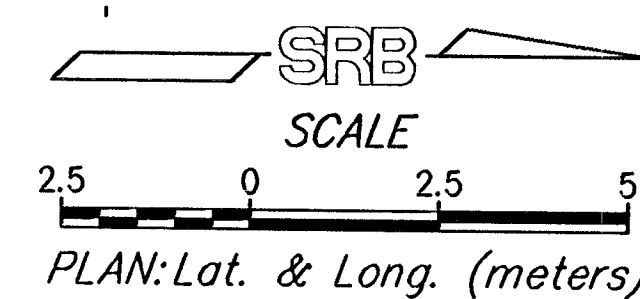


FHWA REGION NO.	STATE	PROJECT NUMBER	FISCAL YEAR	SHEET NUMBER	TOTAL SHEETS
7	KANSAS	87N-0080-01	1997	41	162

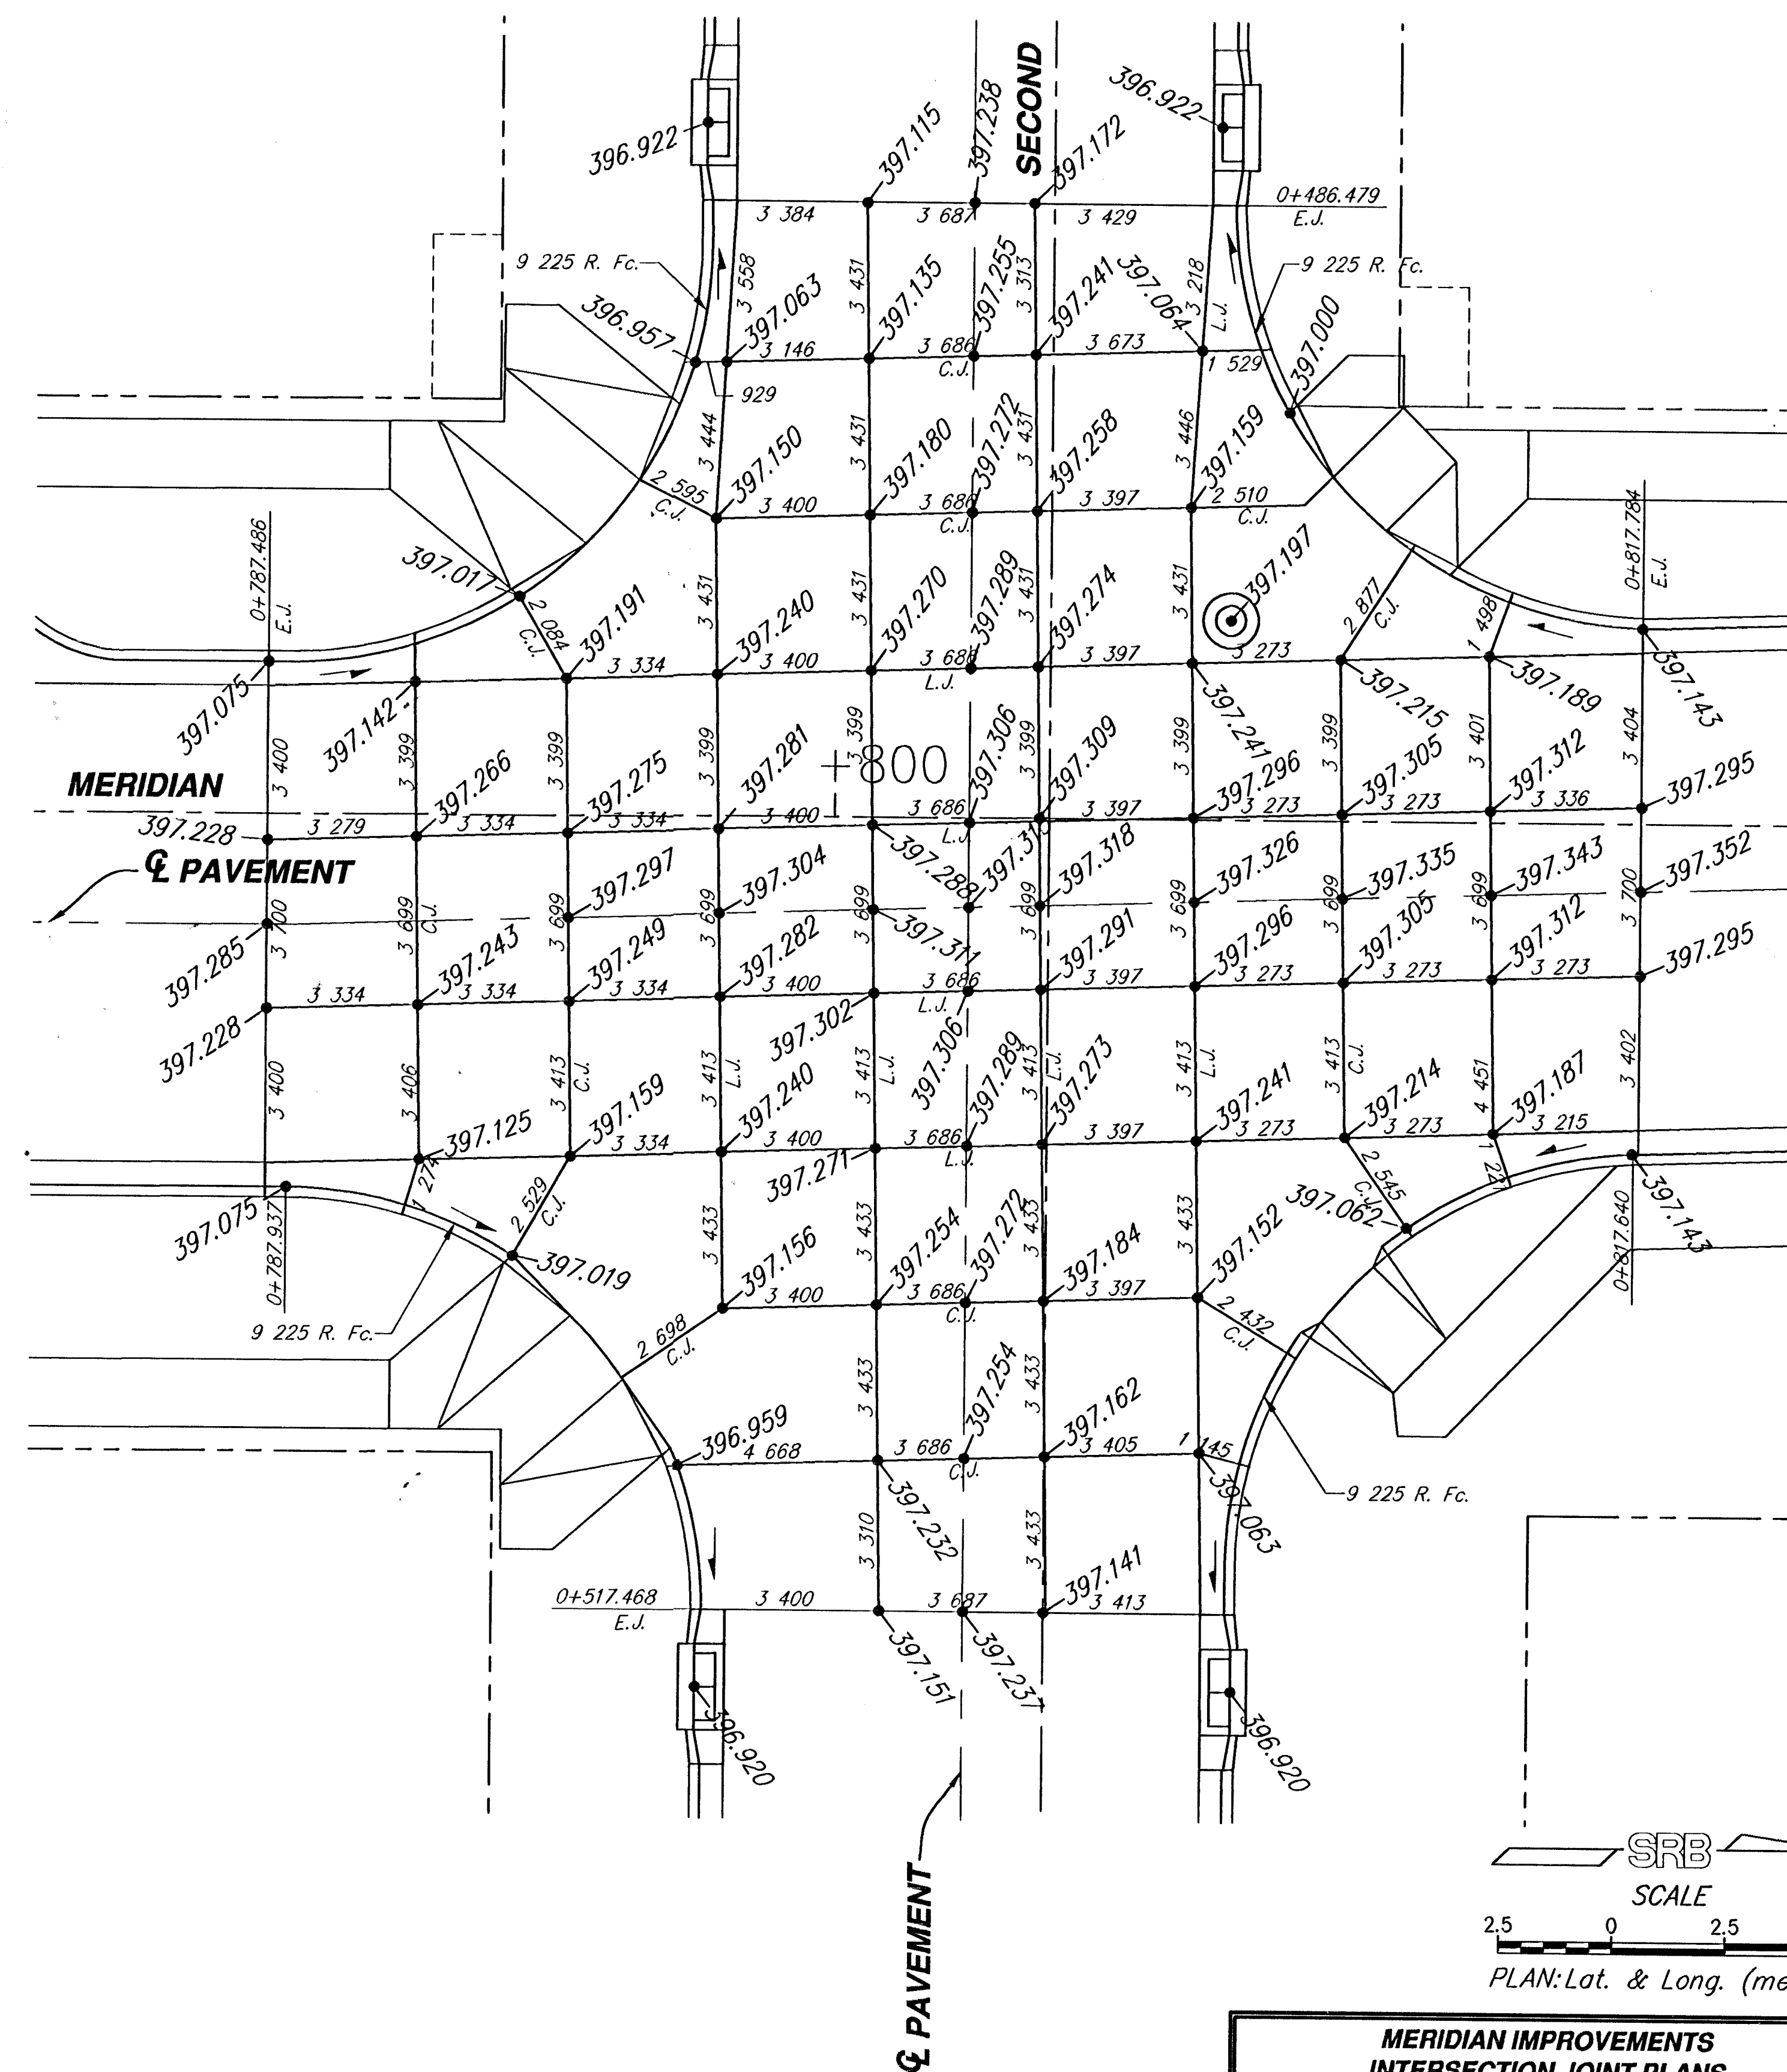

MERIDIAN IMPROVEMENTS INTERSECTION JOINT PLANS					
		924 NORTH MAIN WICHITA KANSAS 67203 http://www.text.com/~srb		315-254-8000 FAX 254-4621 E-Mail: srb@text.com	
SAVOY, RUGGLES & BOHM, P.A. ENGINEERING & SURVEYING					
PROJECT NUMBER 472-76-245-82740-000-000-001					
DRAWN J. Lang /TEB	DESIGN T.C.R.	REVIEW 	DATE Jan. 7, 1999	UTILITY	SRB JOB 539T