
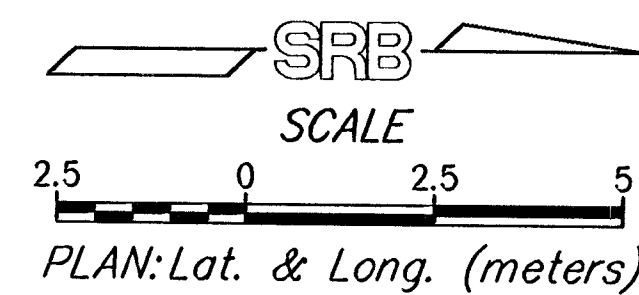


FHWA REGION NO.	STATE	PROJECT NUMBER	FISCAL YEAR	SHEET NUMBER	TOTAL SHEETS
7	KANSAS	87N-0080-01	1997	45	162

	BY	DATE
REFERENCES NOTED		
REFERENCES CHECKED		

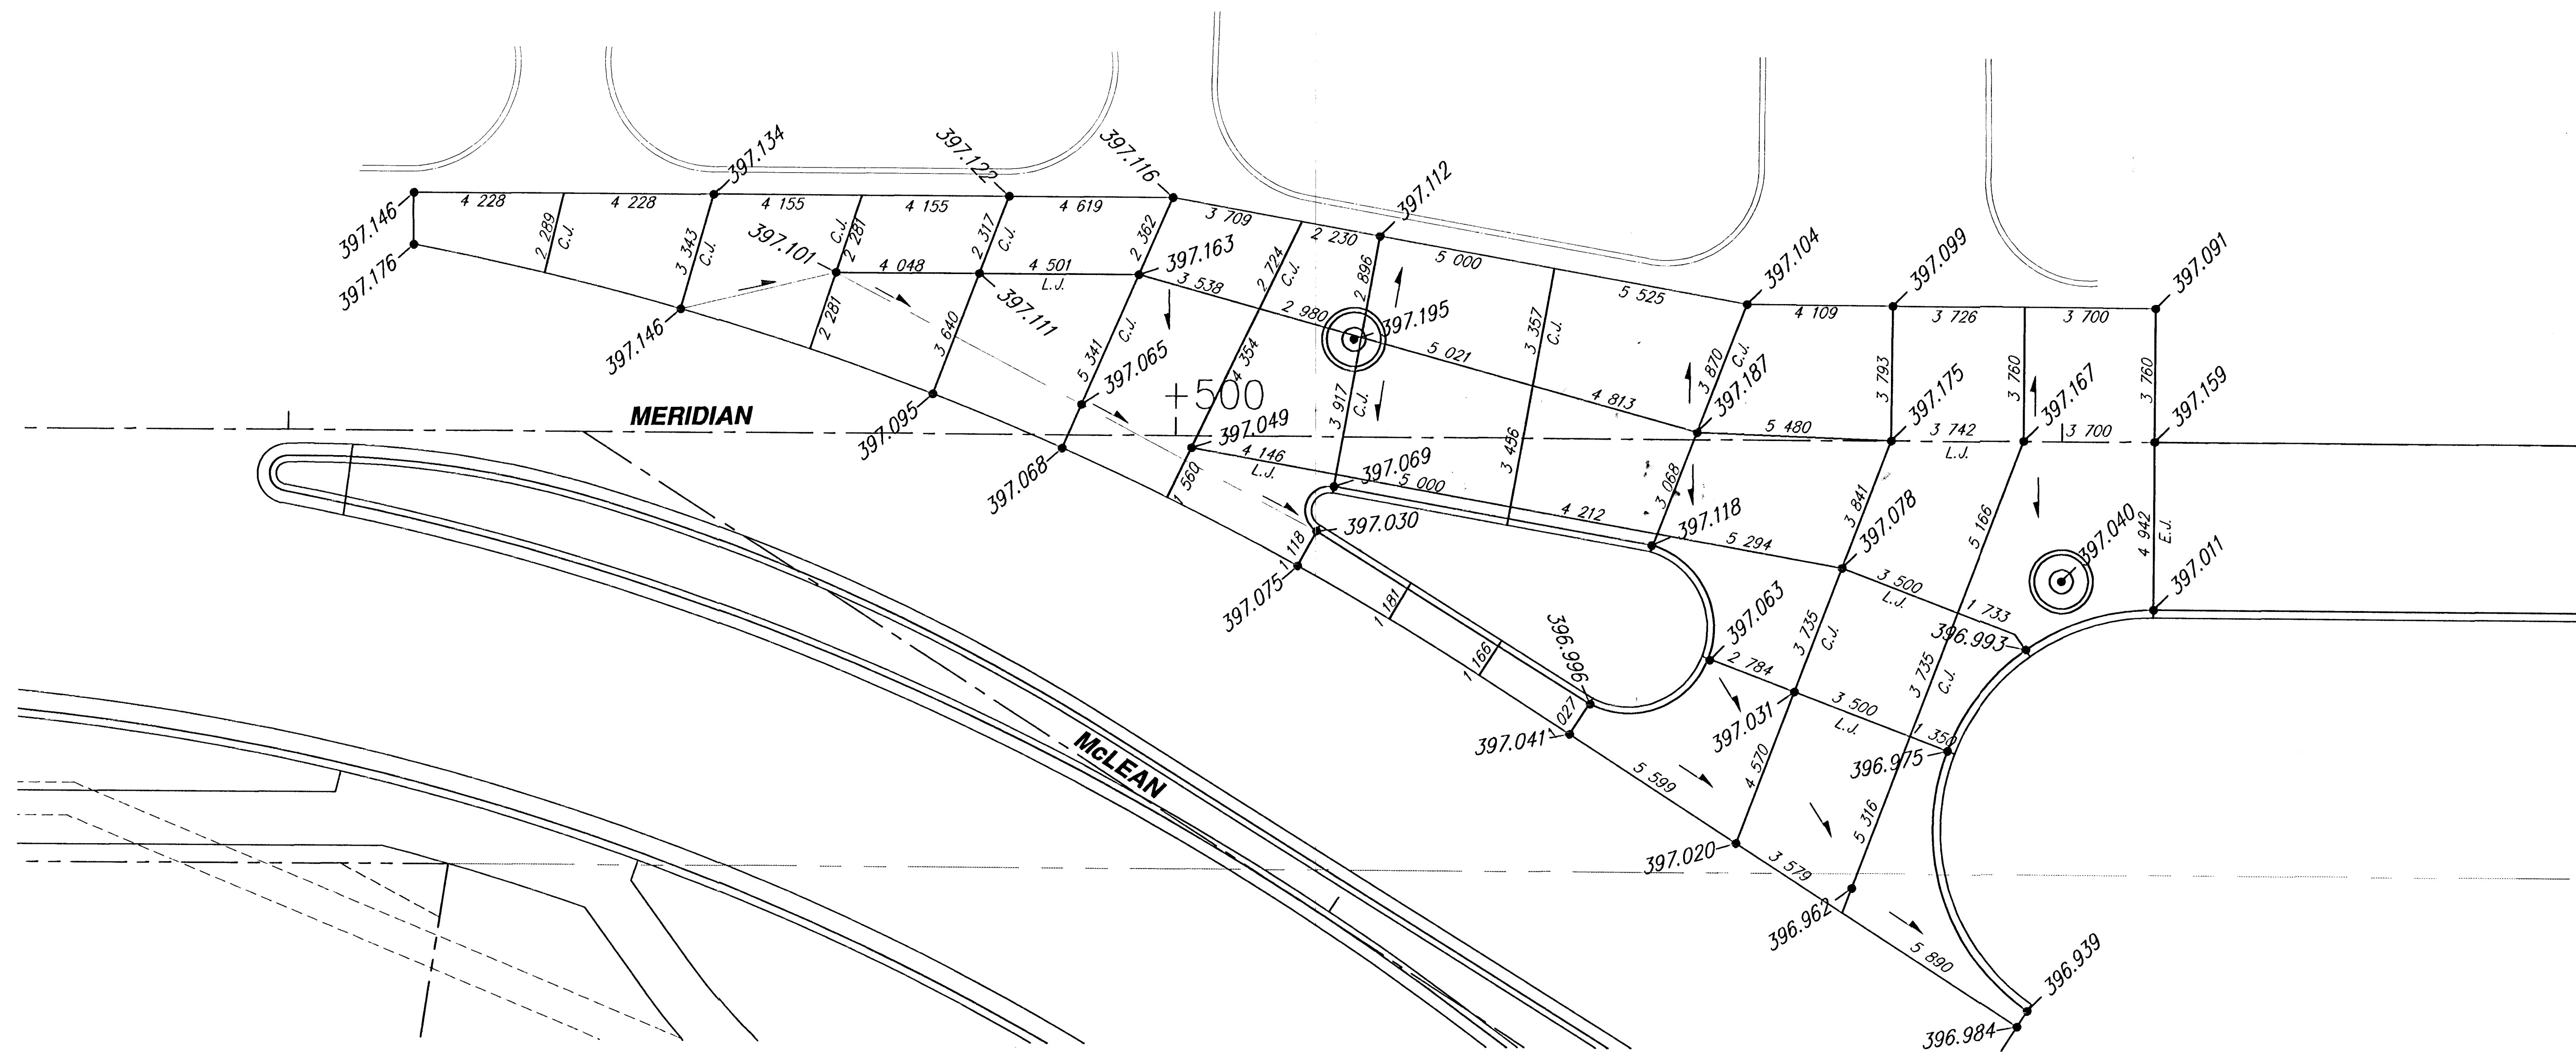

McLEAN INTERSECTION DETAILS							REVISED
		924 NORTH MAIN WICHITA, KANSAS 67203 http://www.srb.com/~srb		316-264-8008 FAX 264-4821 E-Mail: srb@srb.com			
SAVOY, RUGGLES & BOHM, P.A. ENGINEERING & SURVEYING							45 Joints 162
PROJECT NUMBER 472-76-245-82740-000-000-001							
DRAWN T.E.B.	DESIGN T.C.R.	REVIEW 	DATE Jan. 7, 1999	UTILITY	SRB JOB 539T		