


FHWA REGION NO.	STATE	PROJECT NUMBER	FISCAL YEAR	SHEET NUMBER	TOTAL SHEETS
7	KANSAS	87N-0080-01	1997	47	162

DATE	
BY	
REFERENCES NOTED	
REFERENCES CHECKED	

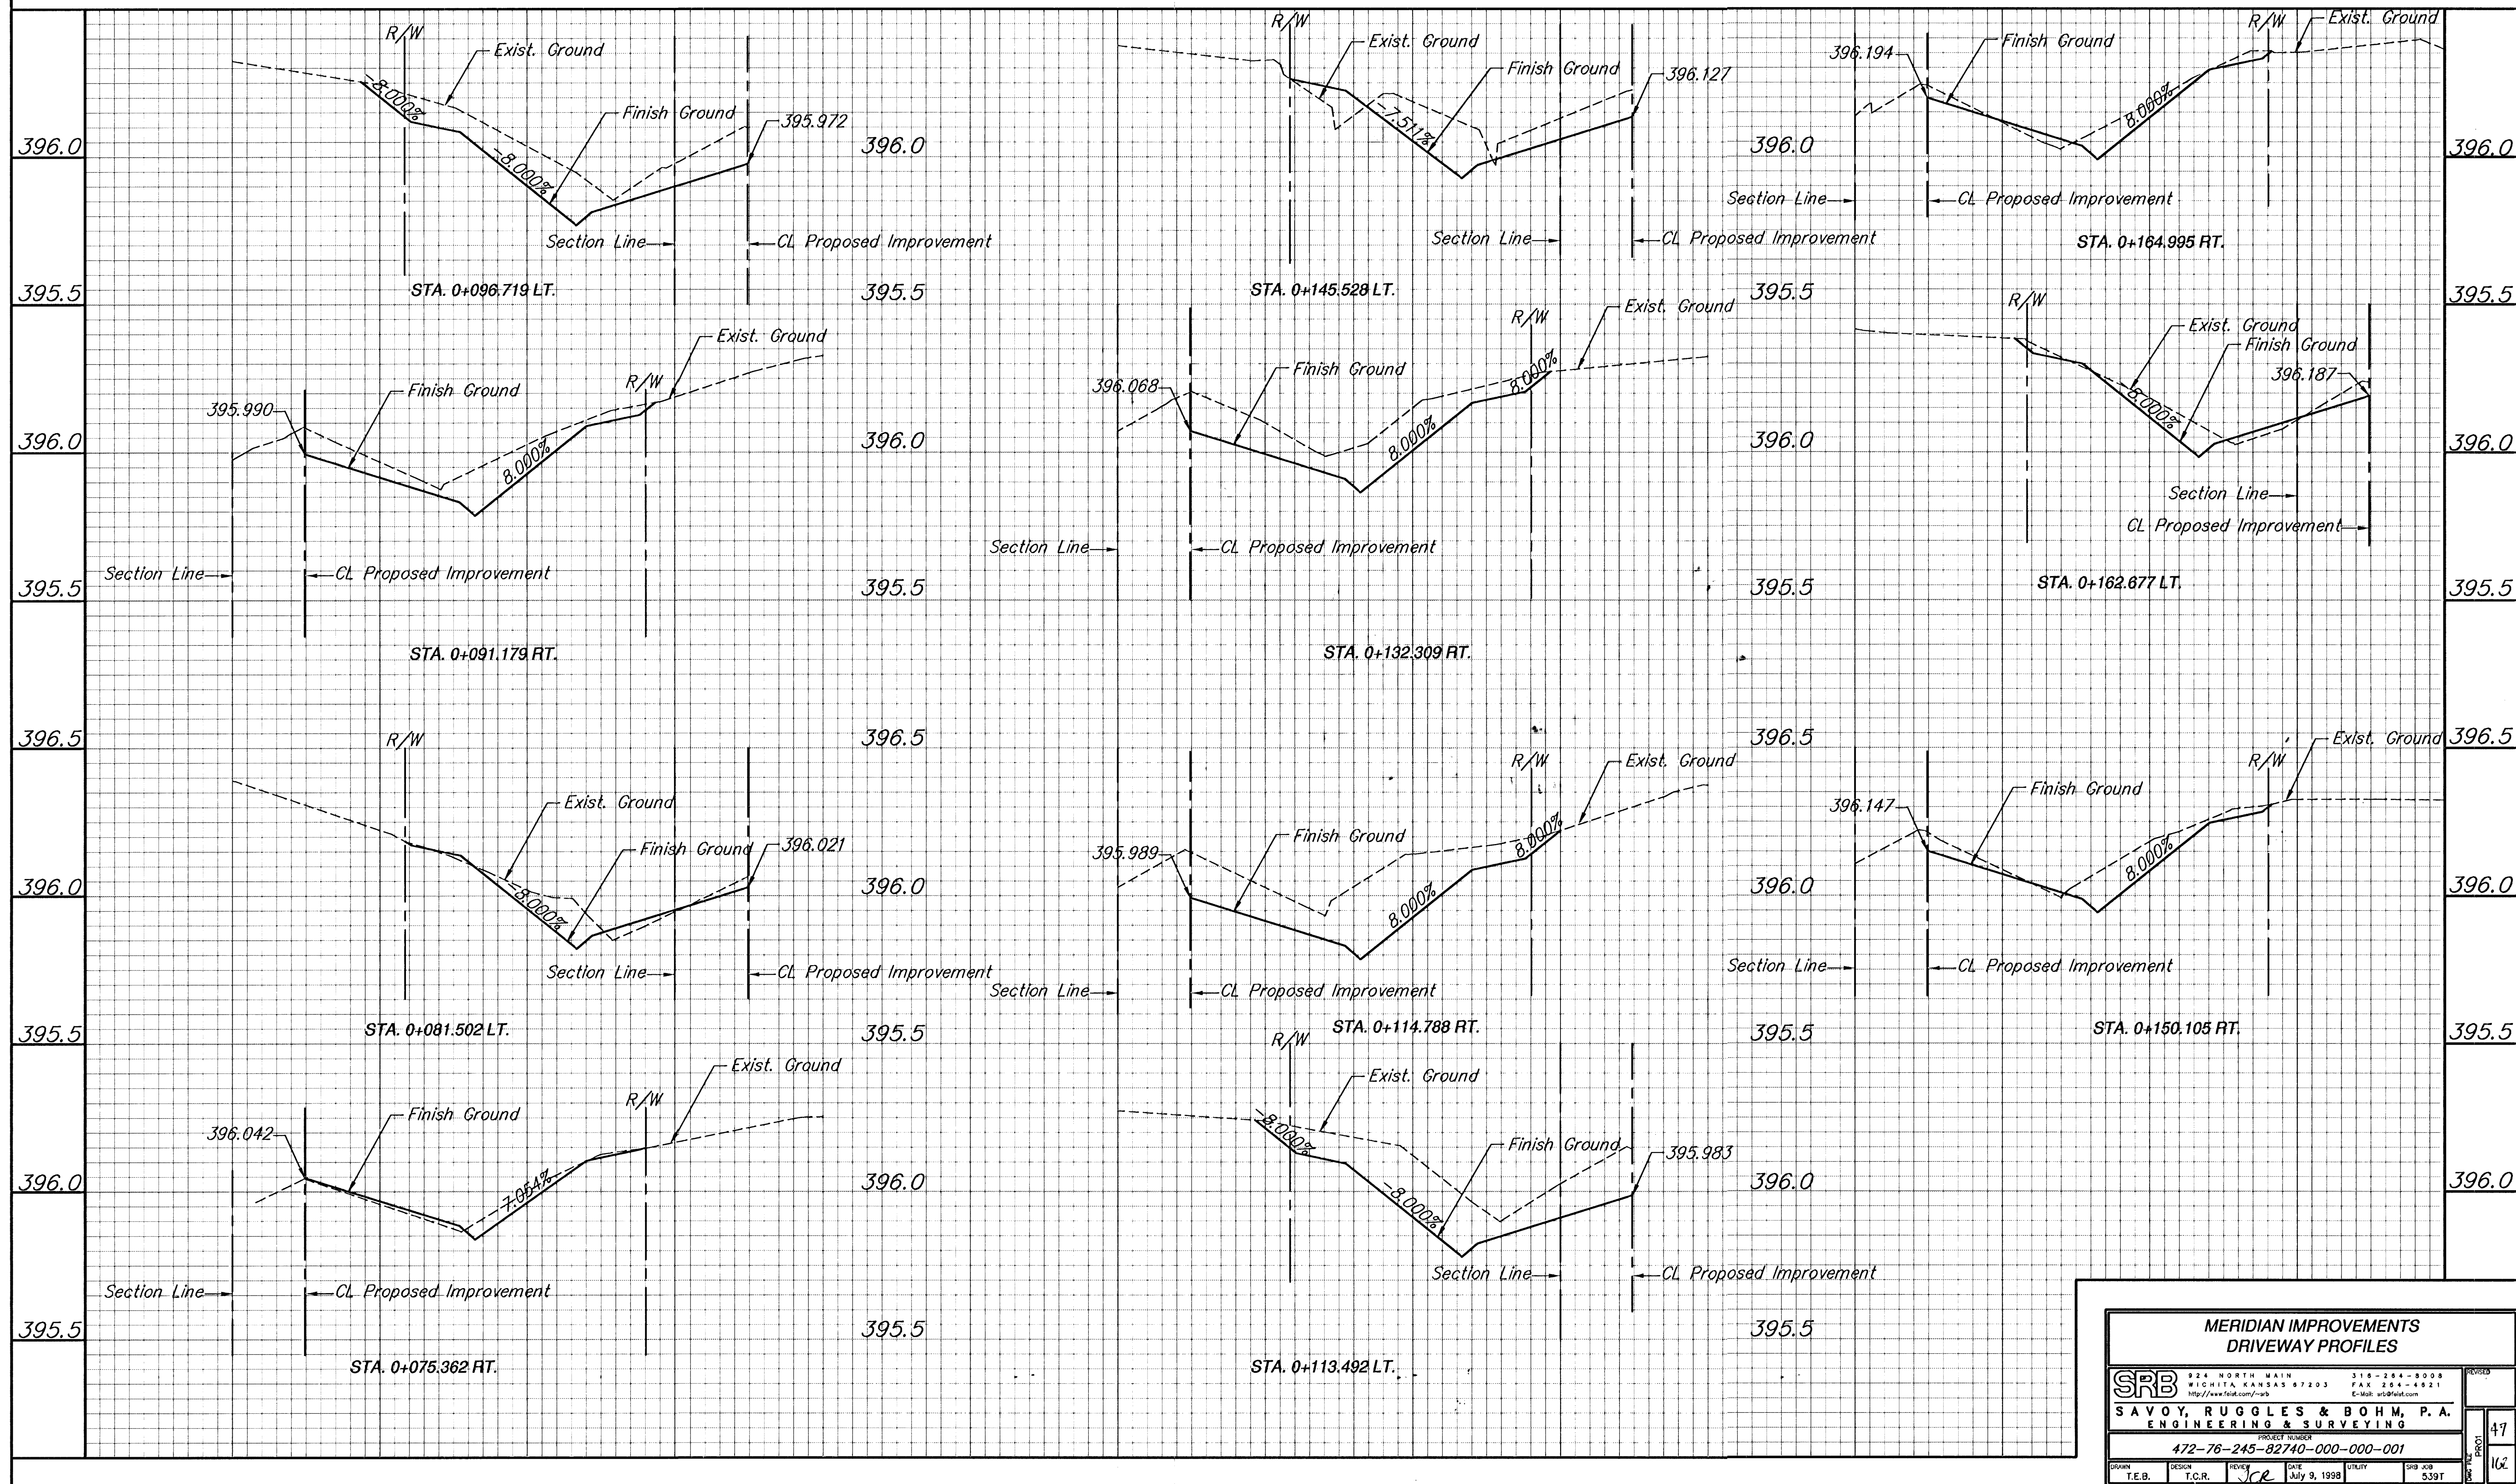

**MERIDIAN IMPROVEMENTS
DRIVEWAY PROFILES**

SAVOY, RUGGLES & BOHM, P.A.
ENGINEERING & SURVEYING

924 NORTH MAIN
WICHITA, KANSAS 67203
http://www.feld.com/~srb

316-264-8009
FAX 264-4821
E-Mail: srb@feld.com

PROJECT NUMBER
472-76-245-82740-000-000-001

DRAWN
T.E.B.

DESIGN
T.C.R.

REVIEW
JCR

DATE
July 9, 1998

UTILITY

SHEET NO.
539T

47

162