


DATE	
BY	
REFERENCES NOTED	
REFERENCES CHECKED	

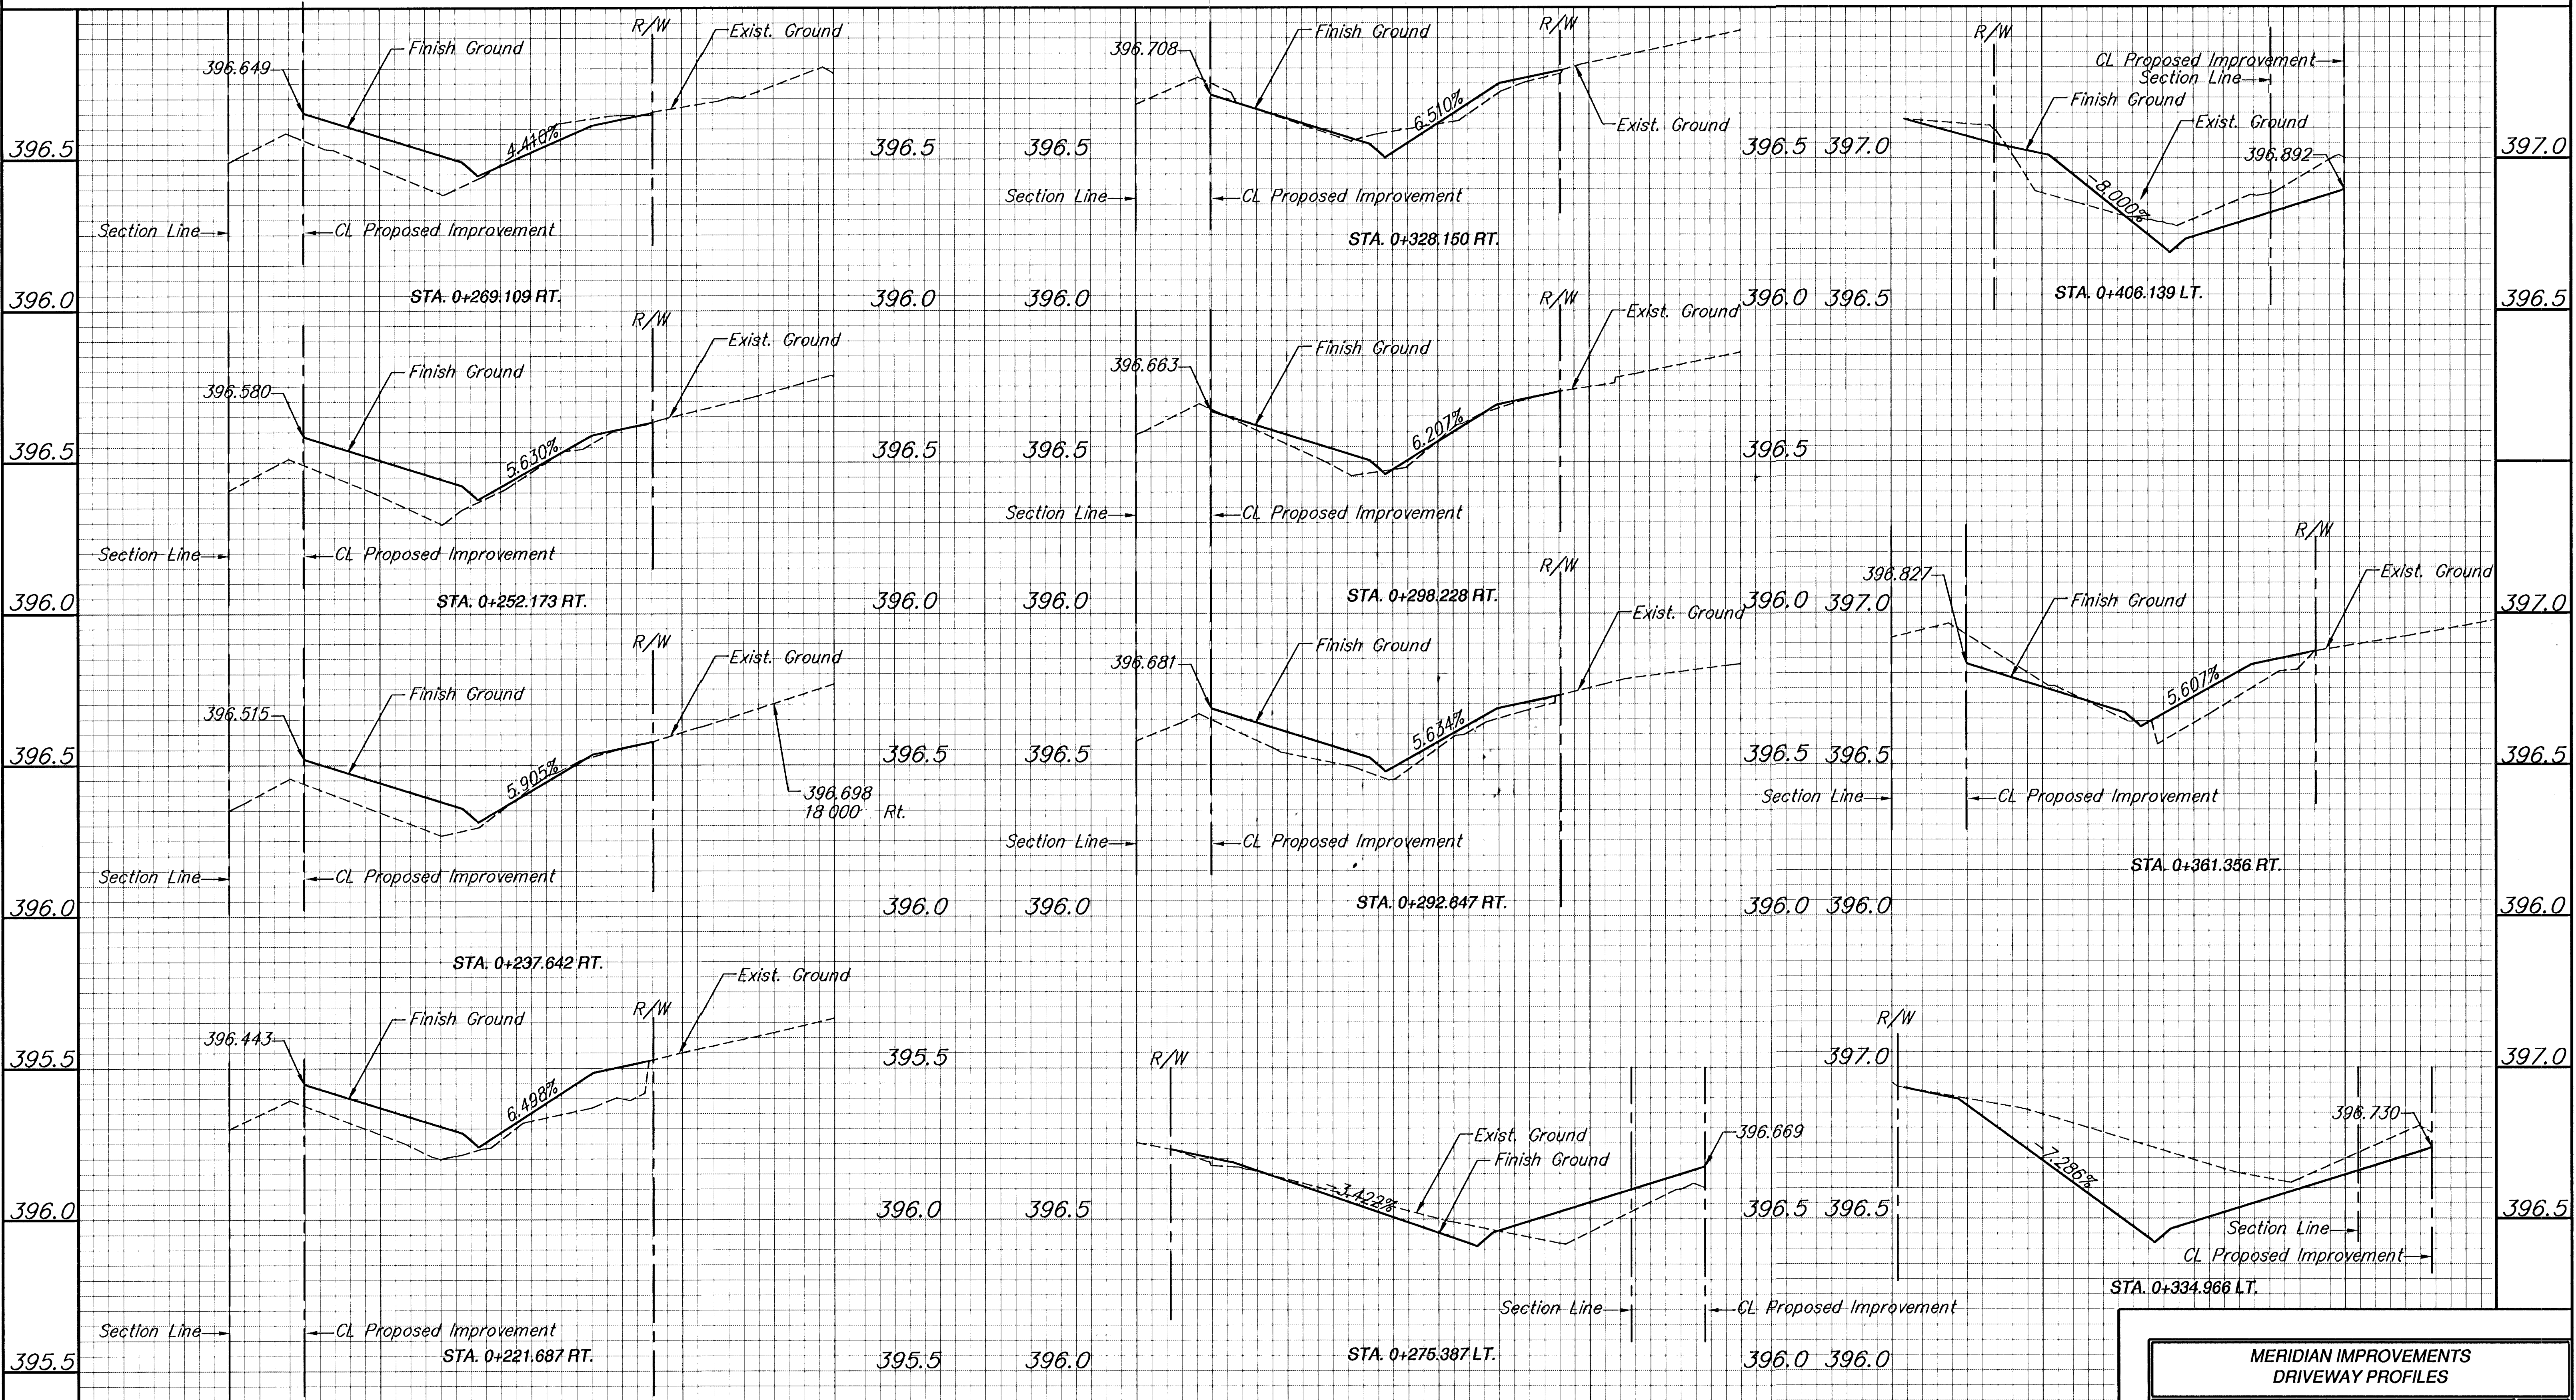

MERIDIAN IMPROVEMENTS DRIVEWAY PROFILES					
SRB 924 NORTH MAIN WICHITA, KANSAS 67203 FAX 316-264-8008 http://www.feat.com/~srb E-Mail: srb@feat.com		316-264-8008 316-264-8021 E-Mail: srb@feat.com			
SAVOY, RUGGLES & BOHM, P.A. ENGINEERING & SURVEYING					
PROJECT NUMBER 472-76-245-82740-000-000-001					
DRAWN T.E.B.	DESIGN T.C.R.	REVIEW J.C.R.	DATE July 10, 1998	UTILITY SRB-JSB 539T	SHEET 48 TOTAL 162