


BY	DATE
REFERENCES NOTED	REFERENCES CHECKED

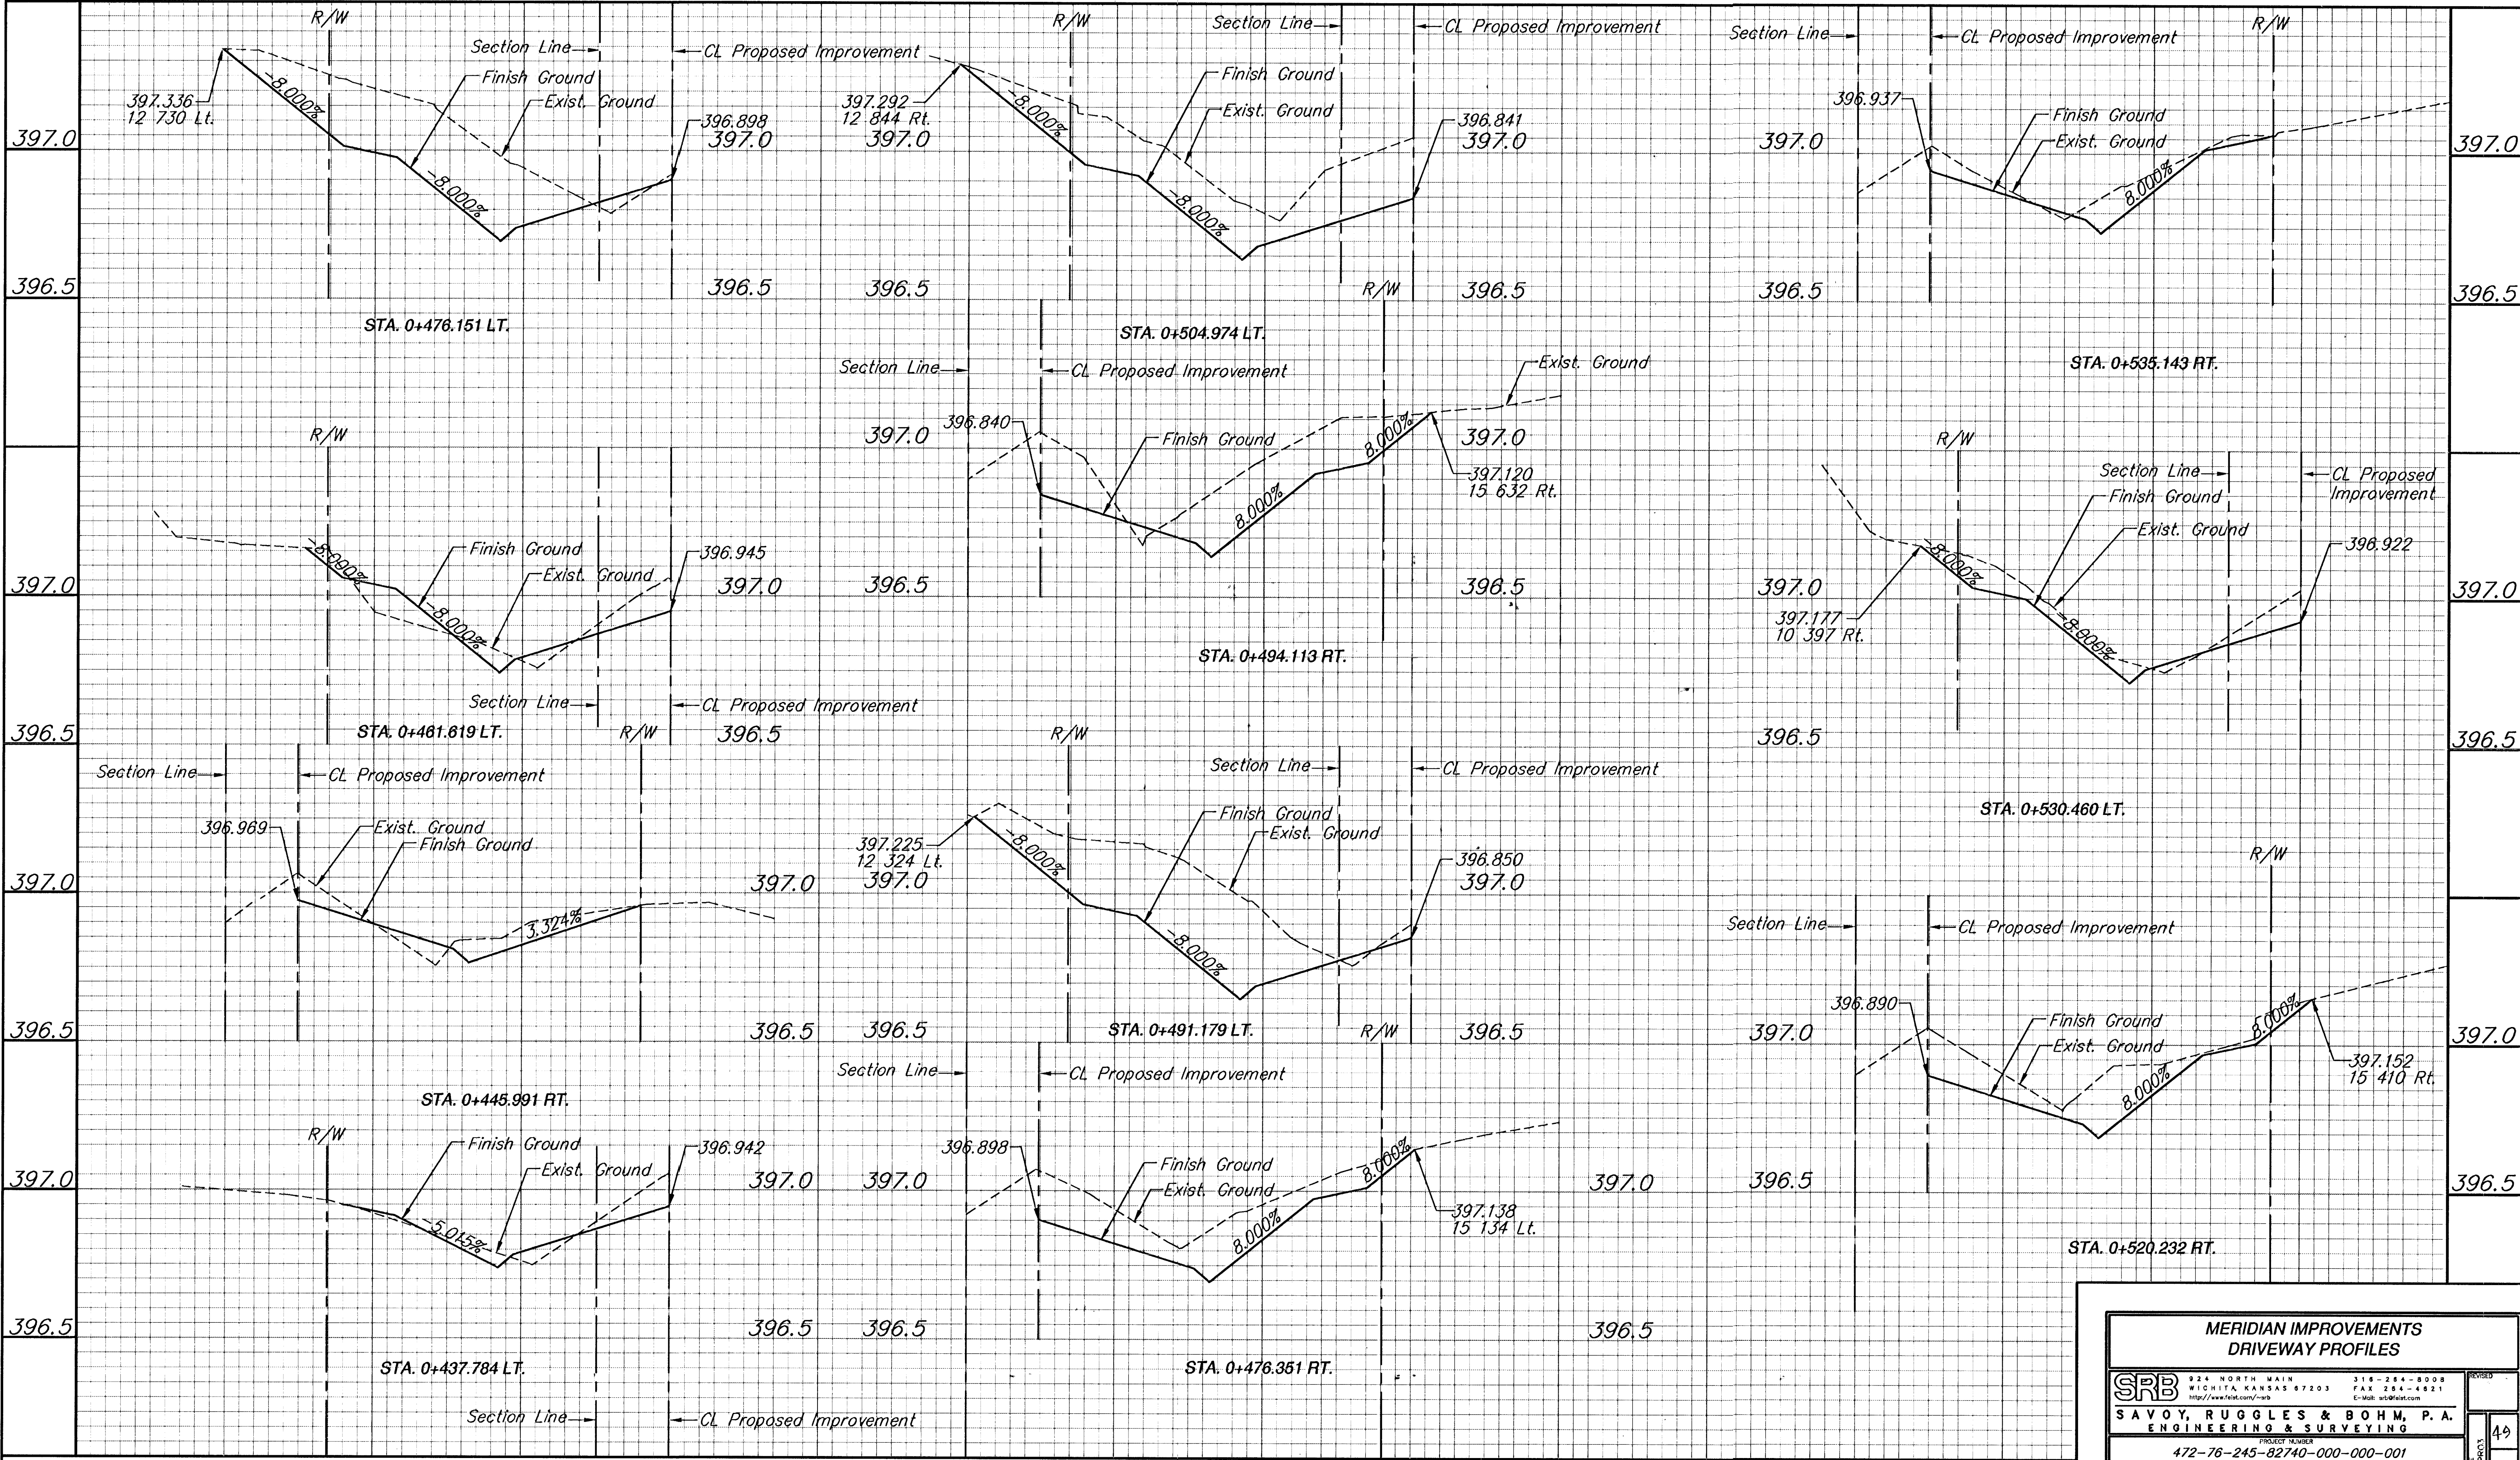

MERIDIAN IMPROVEMENTS DRIVEWAY PROFILES					
SRB	924 NORTH MAIN WICHITA, KANSAS 67203 http://www.meridian.com/~srb	316-264-8008 FAX 264-4621 E-Mail: srb@east.com	REVISED		
SAVOY, RUGGLES & BOHM, P.A. ENGINEERING & SURVEYING					
PROJECT NUMBER 472-76-245-82740-000-000-001					
DRAWN T.E.B.	DESIGN T.C.R.	REVISED J.C.R.	DATE Sept. 28, 1997	UTILITY SRB JOB 539T	49 162