


PROJECT REGION NO.	STATE	PROJECT NUMBER	YEAR	SHEET NUMBER	TOTAL SHEETS
7	KANSAS	87N-0080-01	1997	50	162

BY	DATE
REFERENCES NOTED	
REFERENCES CHECKED	

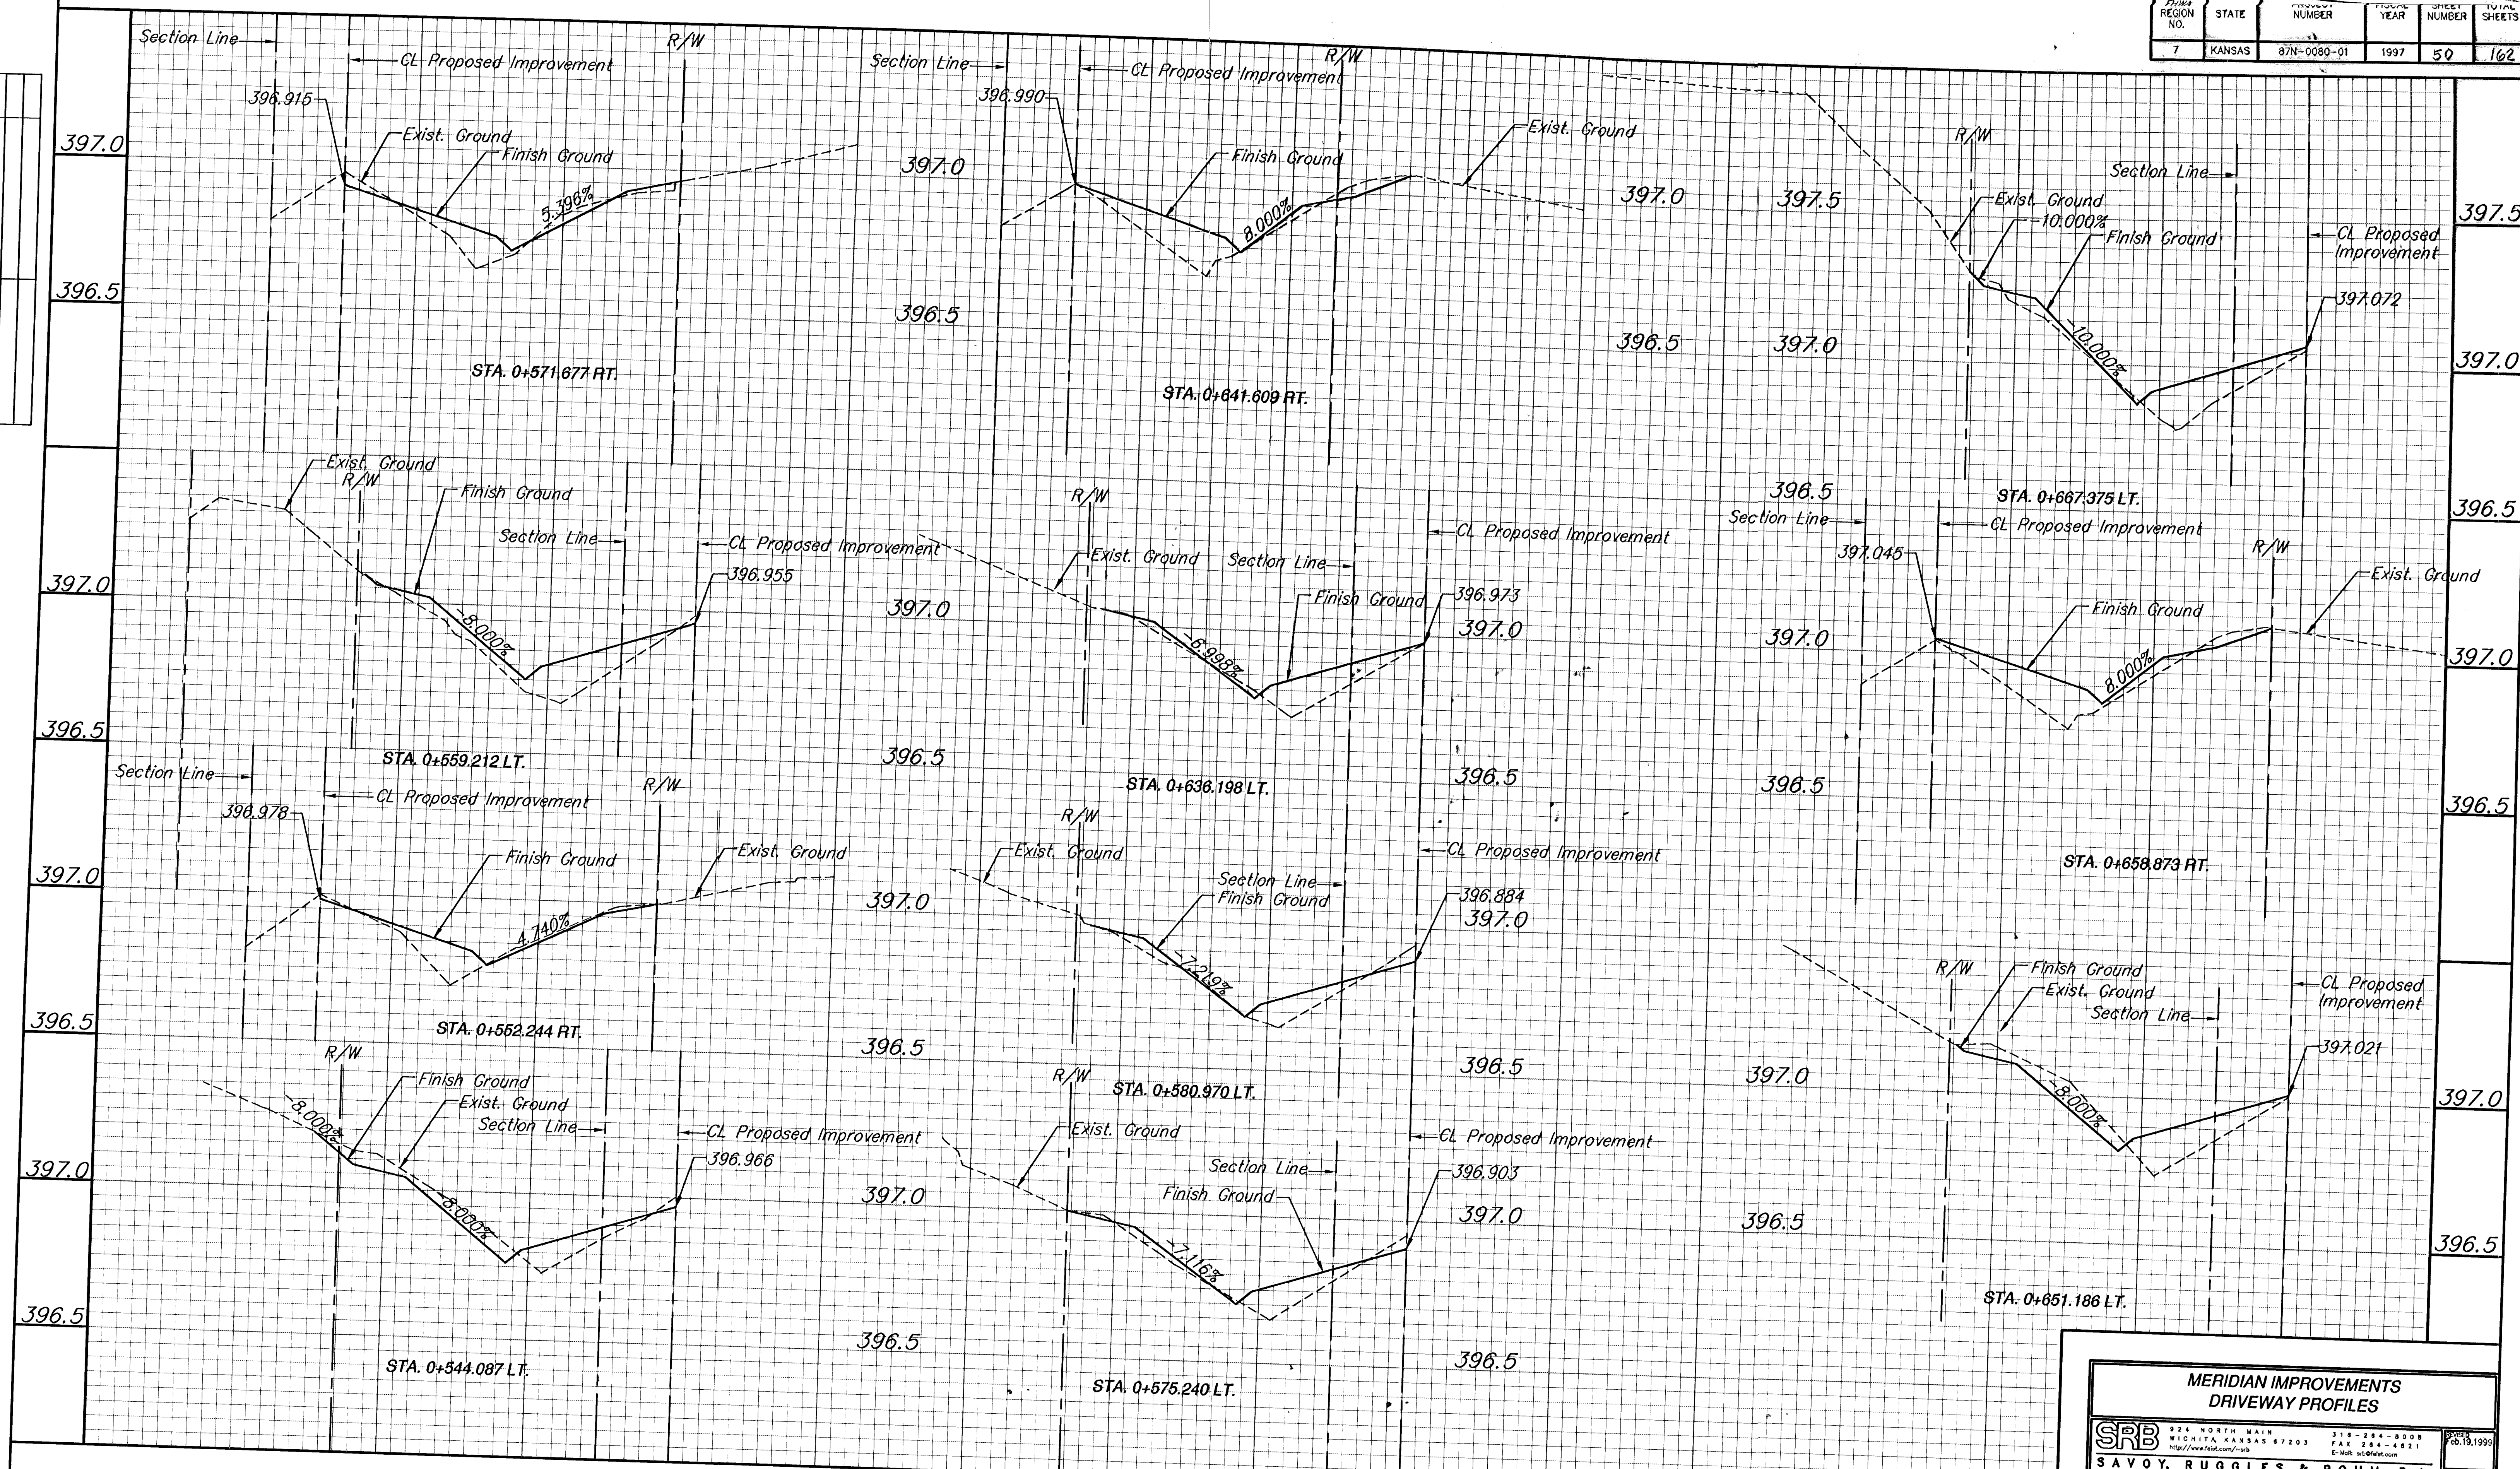

324 NORTH MAIN
WICHITA, KANSAS 67203
316-264-8008
FAX 316-264-4821
http://www.fairfax.com/~srb
E-Mail: srbs@fairfax.com

SABOY, RUGGLES & BOHM, P.A.
ENGINEERING & SURVEYING

PROJECT NUMBER
472-76-245-82740-000-000-001

DATE
July 14, 1998

UTILITY
SRB JOB
839T

**MERIDIAN IMPROVEMENTS
DRIVEWAY PROFILES**

08.19.1998

50

162