


FHWA REGION NO.	STATE	PROJECT NUMBER	FISCAL YEAR	SHEET NUMBER	TOTAL SHEETS
7	KANSAS	87N-0080-01	1997	52	162

BY	DATE
REFERENCES NOTED	
REFERENCES CHECKED	

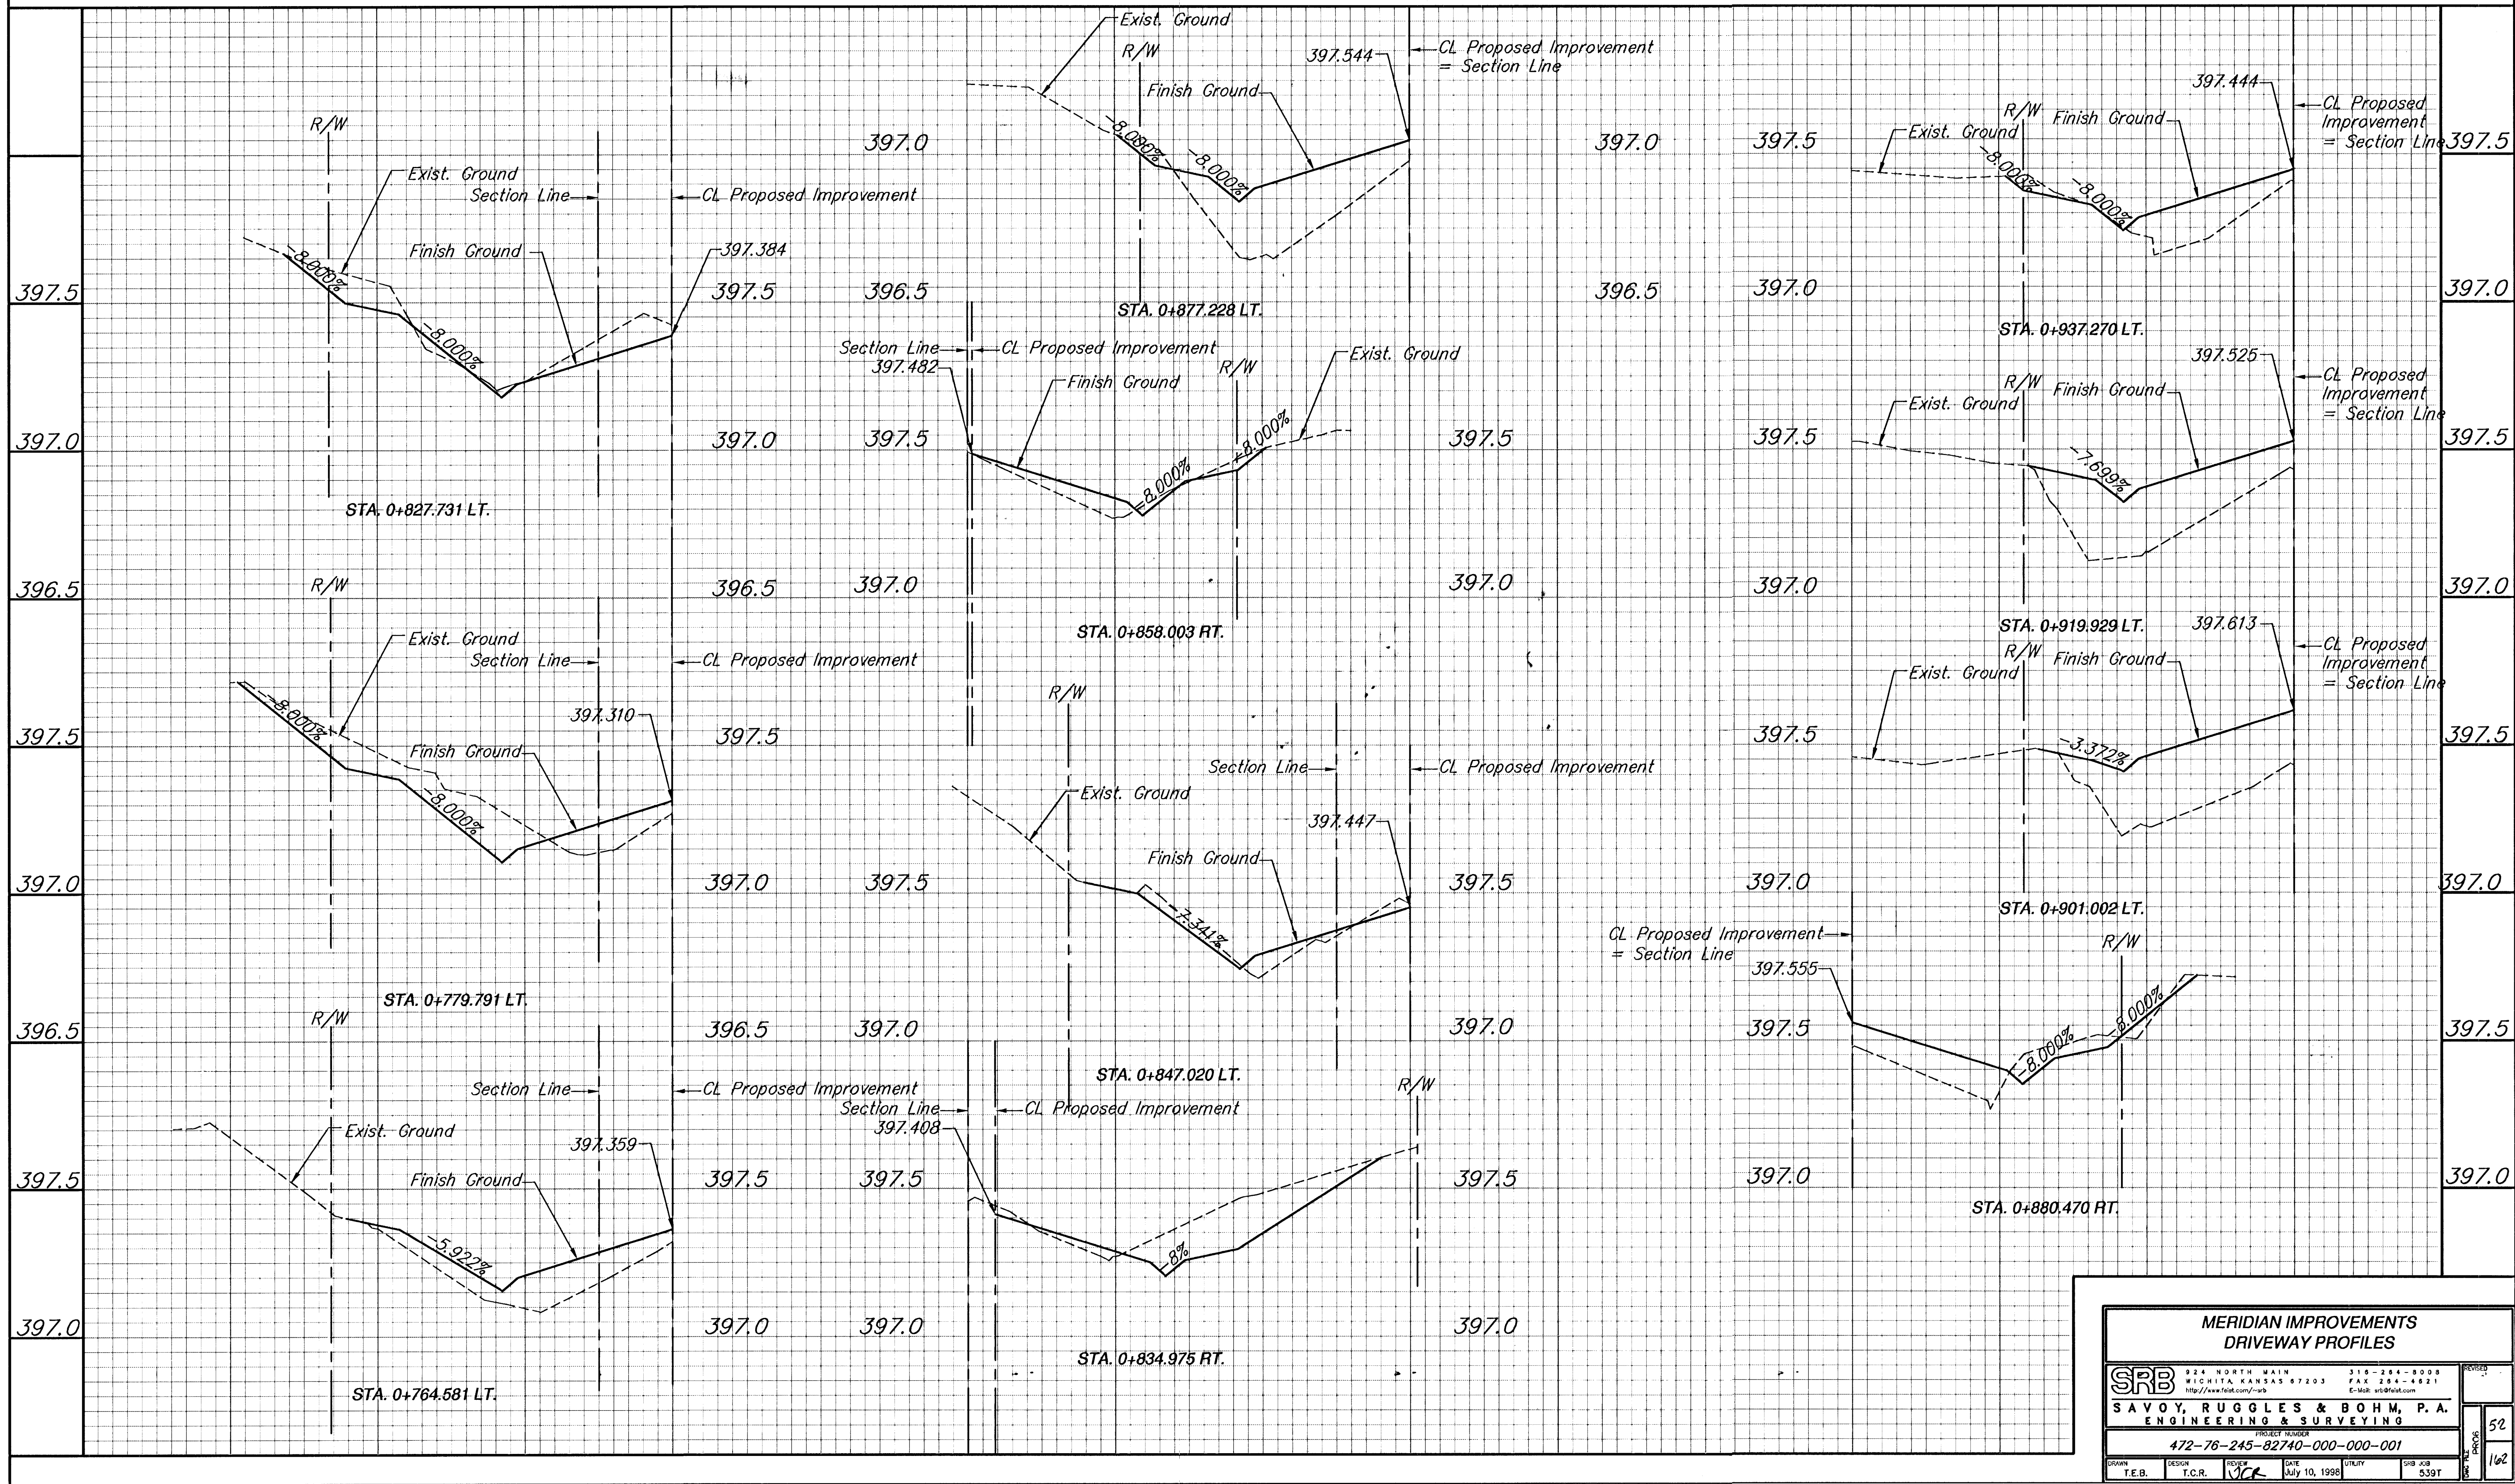

MERIDIAN IMPROVEMENTS DRIVEWAY PROFILES					
SRB	924 NORTH MAIN WICHITA, KANSAS 67203 http://www.srb.com/~srb		316-284-8008 FAX 316-284-4821 E-Mail: info@srb.com		REVISED
	SAVOY, RUGGLES & BOHM, P.A. ENGINEERING & SURVEYING				
	PROJECT NUMBER 472-76-245-82740-000-000-001				
DRAWN T.E.B.	DESIGN T.C.R.	REVIEW V.C.R.	DATE July 10, 1998	UTILITY SRB JOB 539T	SHEET 52 162