


FHWA REGION NO.	STATE	PROJECT NUMBER	FISCAL YEAR	SHEET NUMBER	TOTAL SHEETS
7	KANSAS	87N-0080-01	1997	53	162

BY	DATE
REFERENCES NOTED	REFERENCES CHECKED

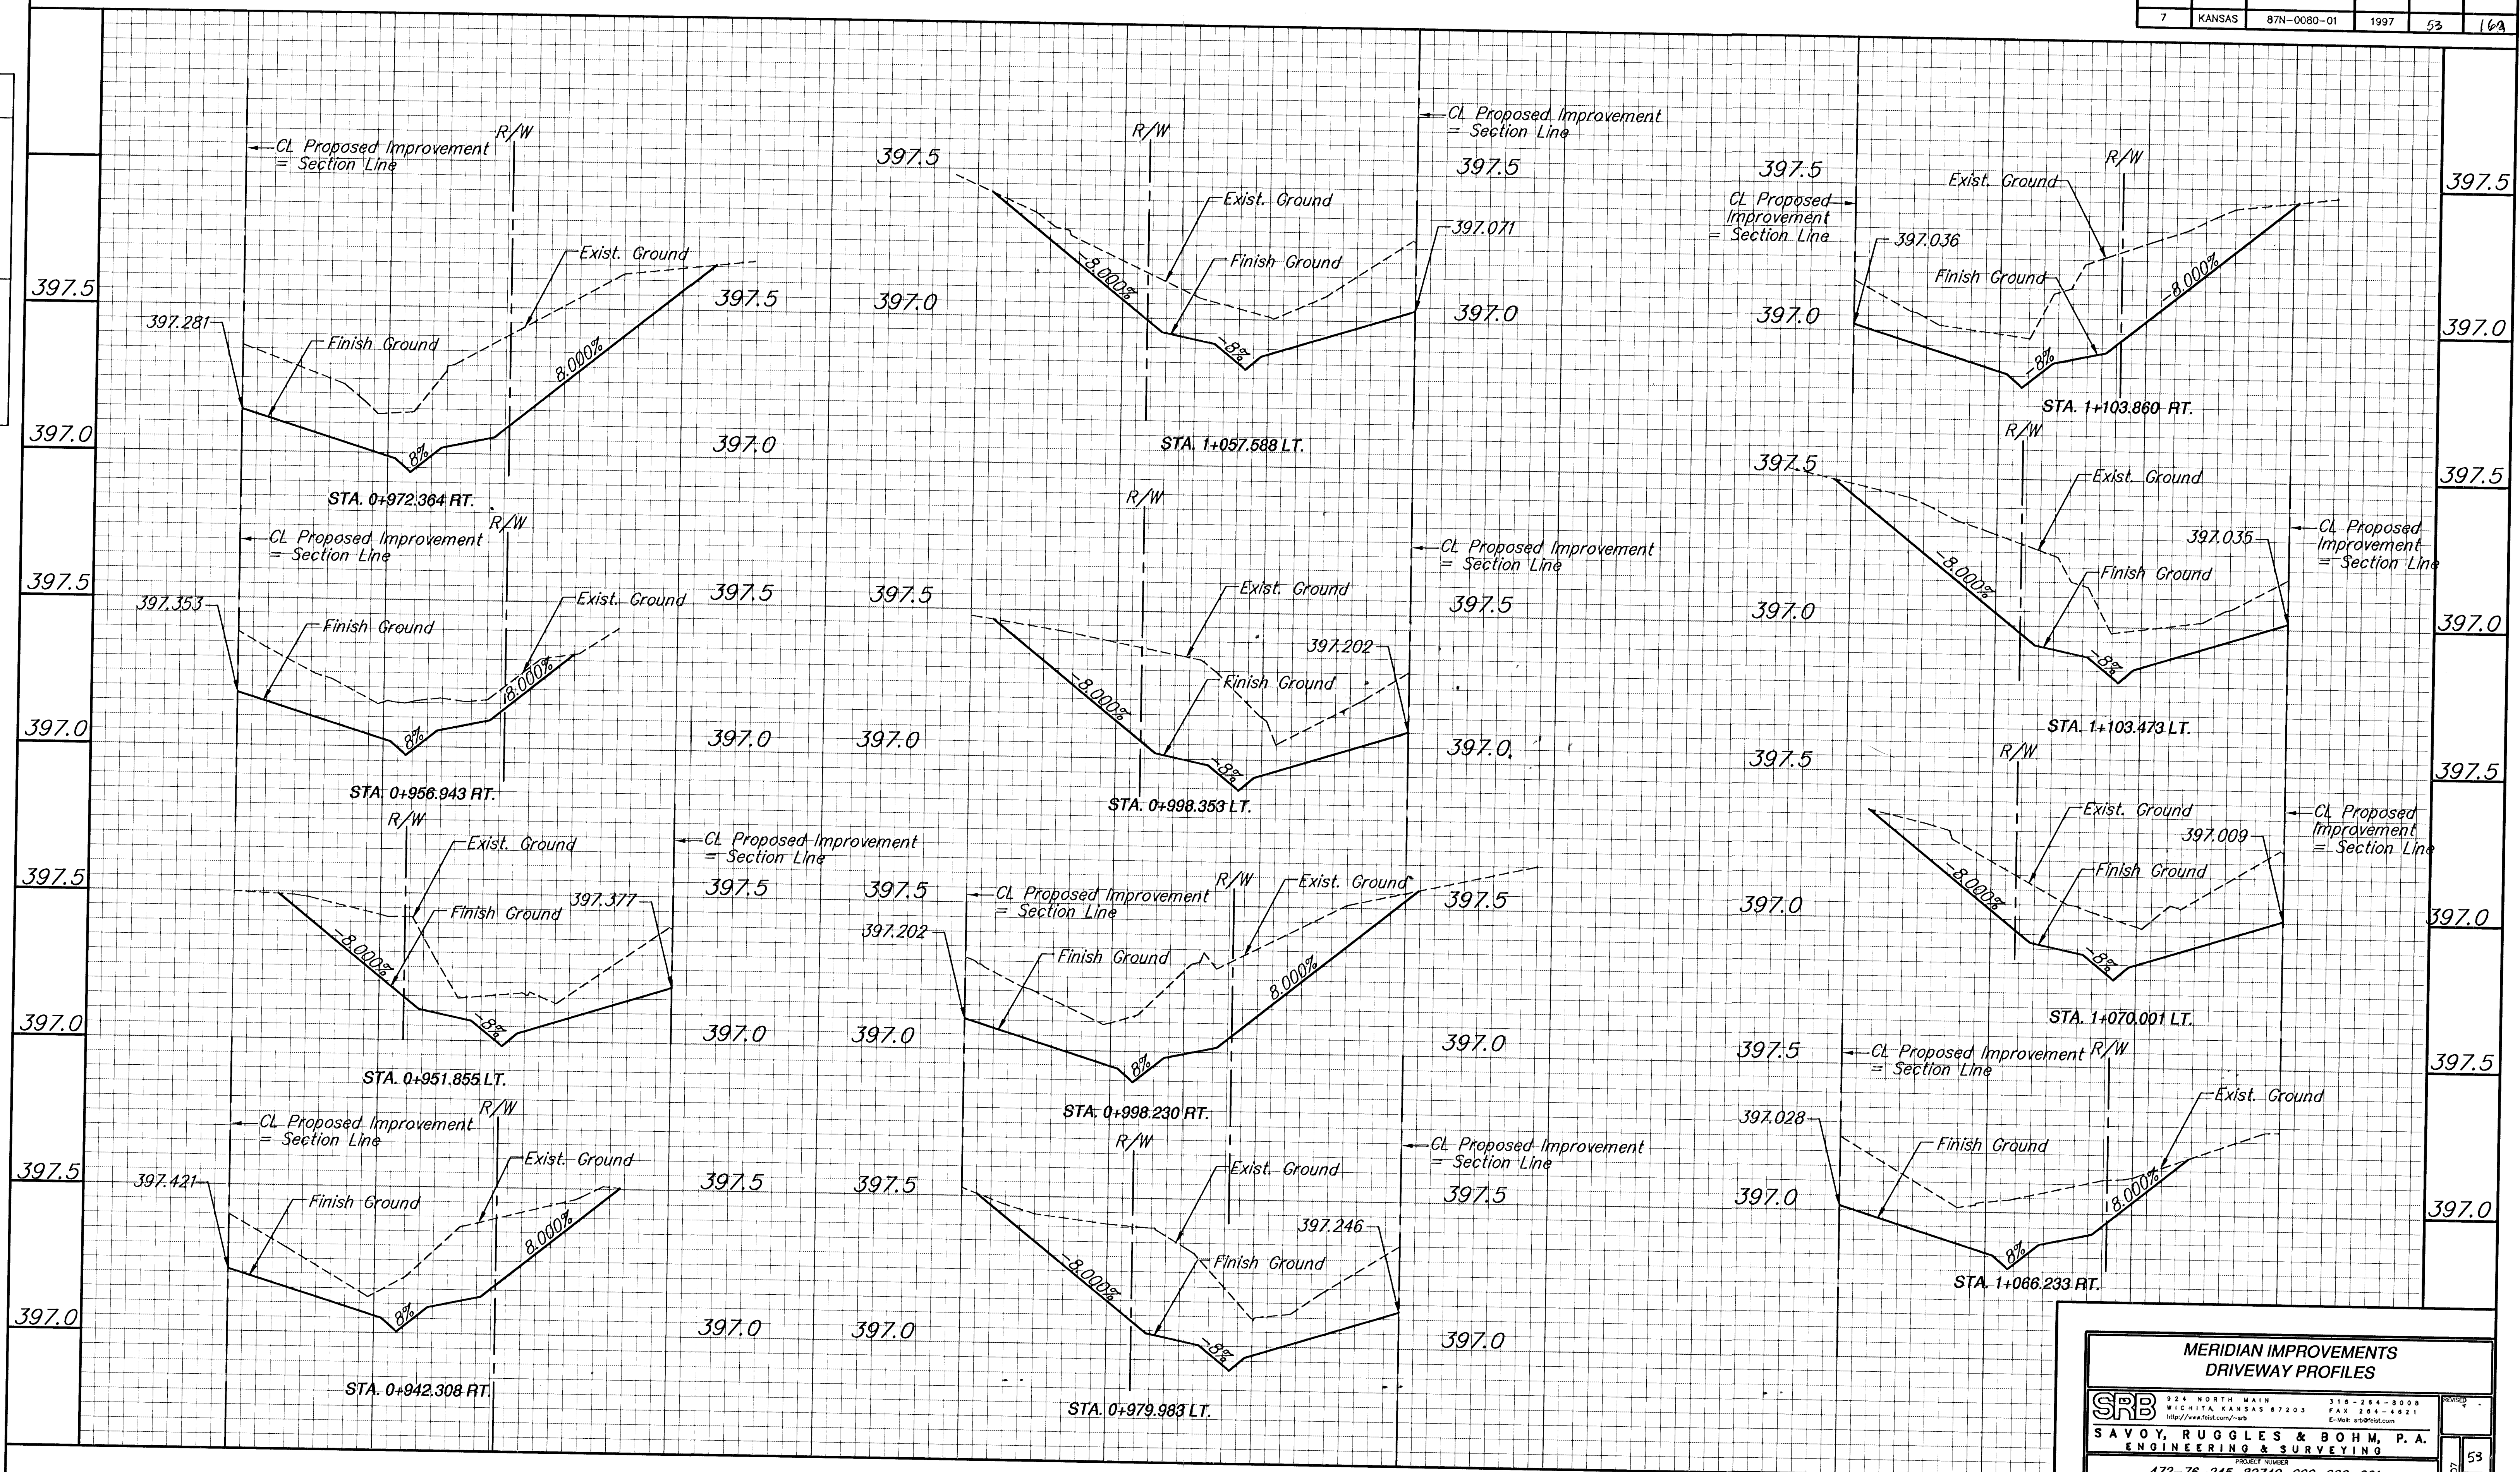

SRB

924 NORTH MAIN
WICHITA, KANSAS 67203
http://www.srb.com/srb

316-284-8008
FAX 316-284-4621
E-Mail: ars@srb.com

SAVOY, RUGGLES & BOHM, P.A.

ENGINEERING & SURVEYING

472-76-245-82740-000-001

DESIGN

T.E.B.

DESIGN

T.C.R.

REVIEW

VCR

DATE

July 10, 1998

UTILITY

539T

53

162