


FHWA REGION NO.	STATE	PROJECT NUMBER	FISCAL YEAR	SHEET NUMBER	TOTAL SHEETS
7	KANSAS	87N-0080-01	1997	54	162

DATE	
BY	
REFERENCES NOTED	
REFERENCES CHECKED	

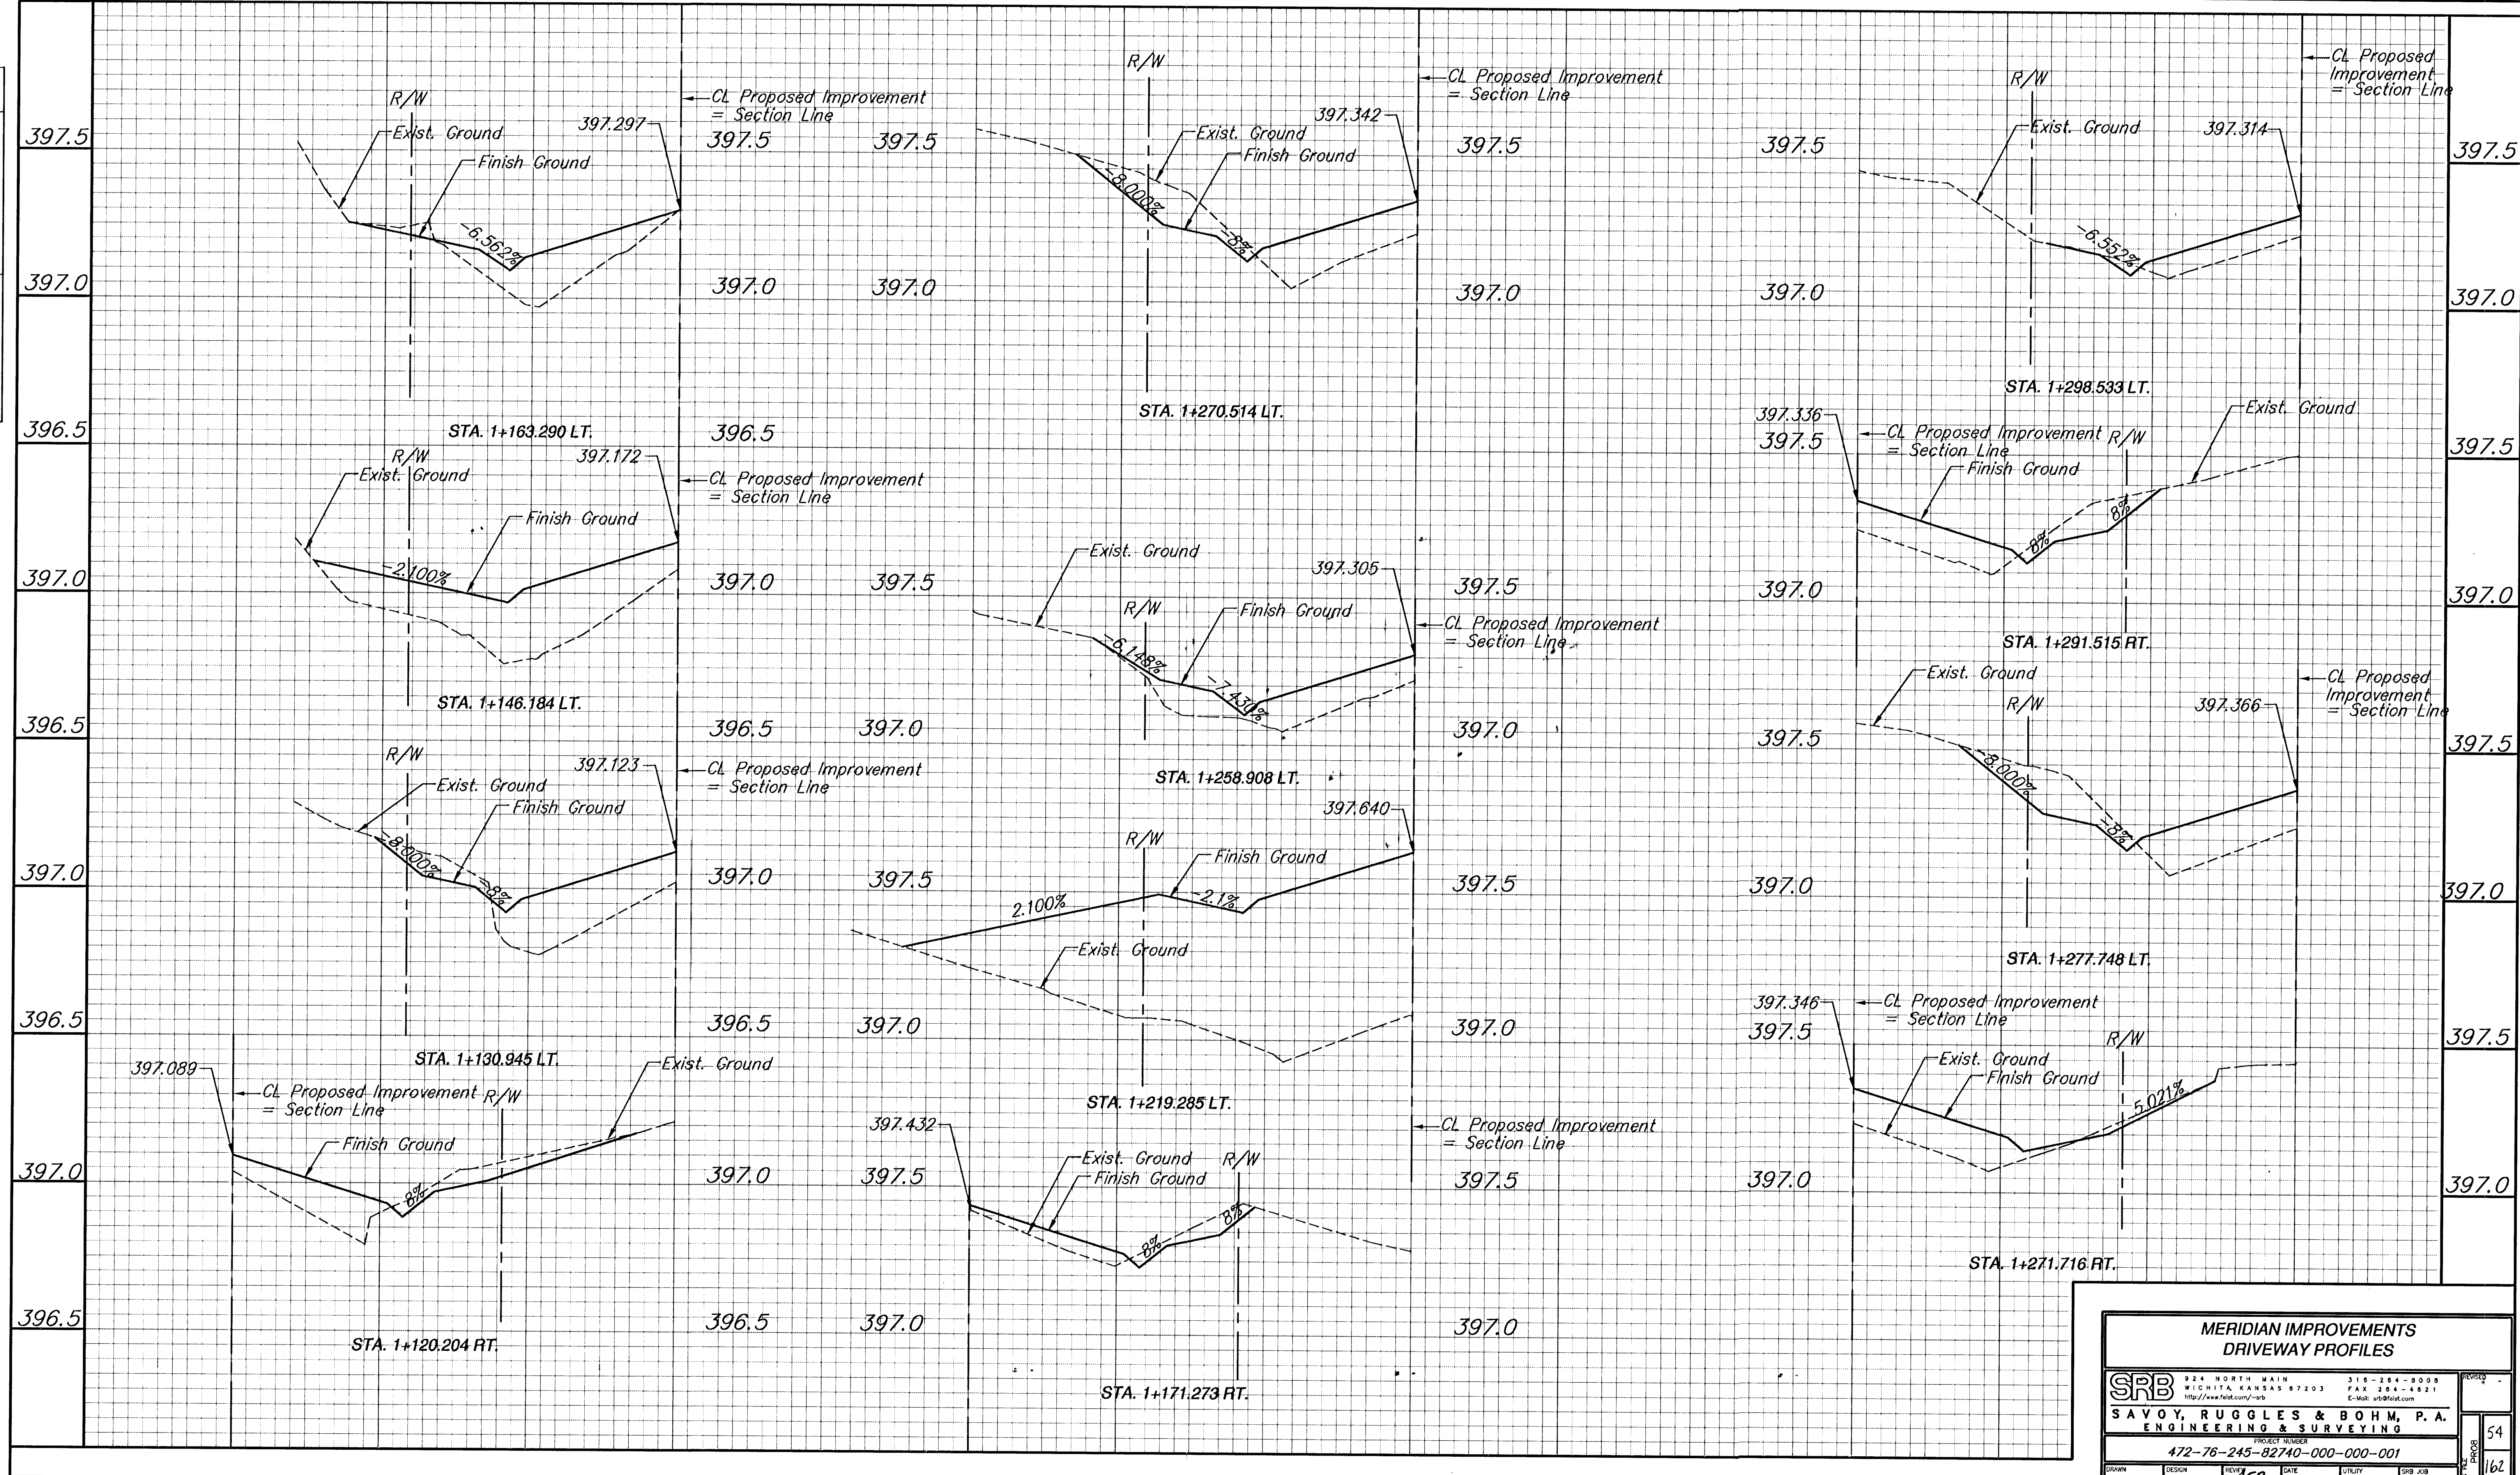

SRB
 924 NORTH MAIN
 WICHITA, KANSAS 67203
 315-264-8008
 FAX 315-264-4821
 http://www.srb.com/~srb
 E-Mail: srb@srb.com

SAVOY, RUGGLES & BOHM, P.A.
 ENGINEERING & SURVEYING
 PROJECT NUMBER
 472-76-245-82740-000-000-001

DRAWN
 T.E.B.

DESIGN
 T.C.R.

REVIEW
 JCR

DATE
 July 10, 1998

UTILITY
 539T

SHEET
 54

TOTAL
 162