


FHWA REGION NO.	STATE	PROJECT NUMBER	FISCAL YEAR	SHEET NUMBER	TOTAL SHEETS
7	KANSAS	87N-0080-01	1997	55	162

BY	DATE
REFERENCES NOTED	
REFERENCES CHECKED	

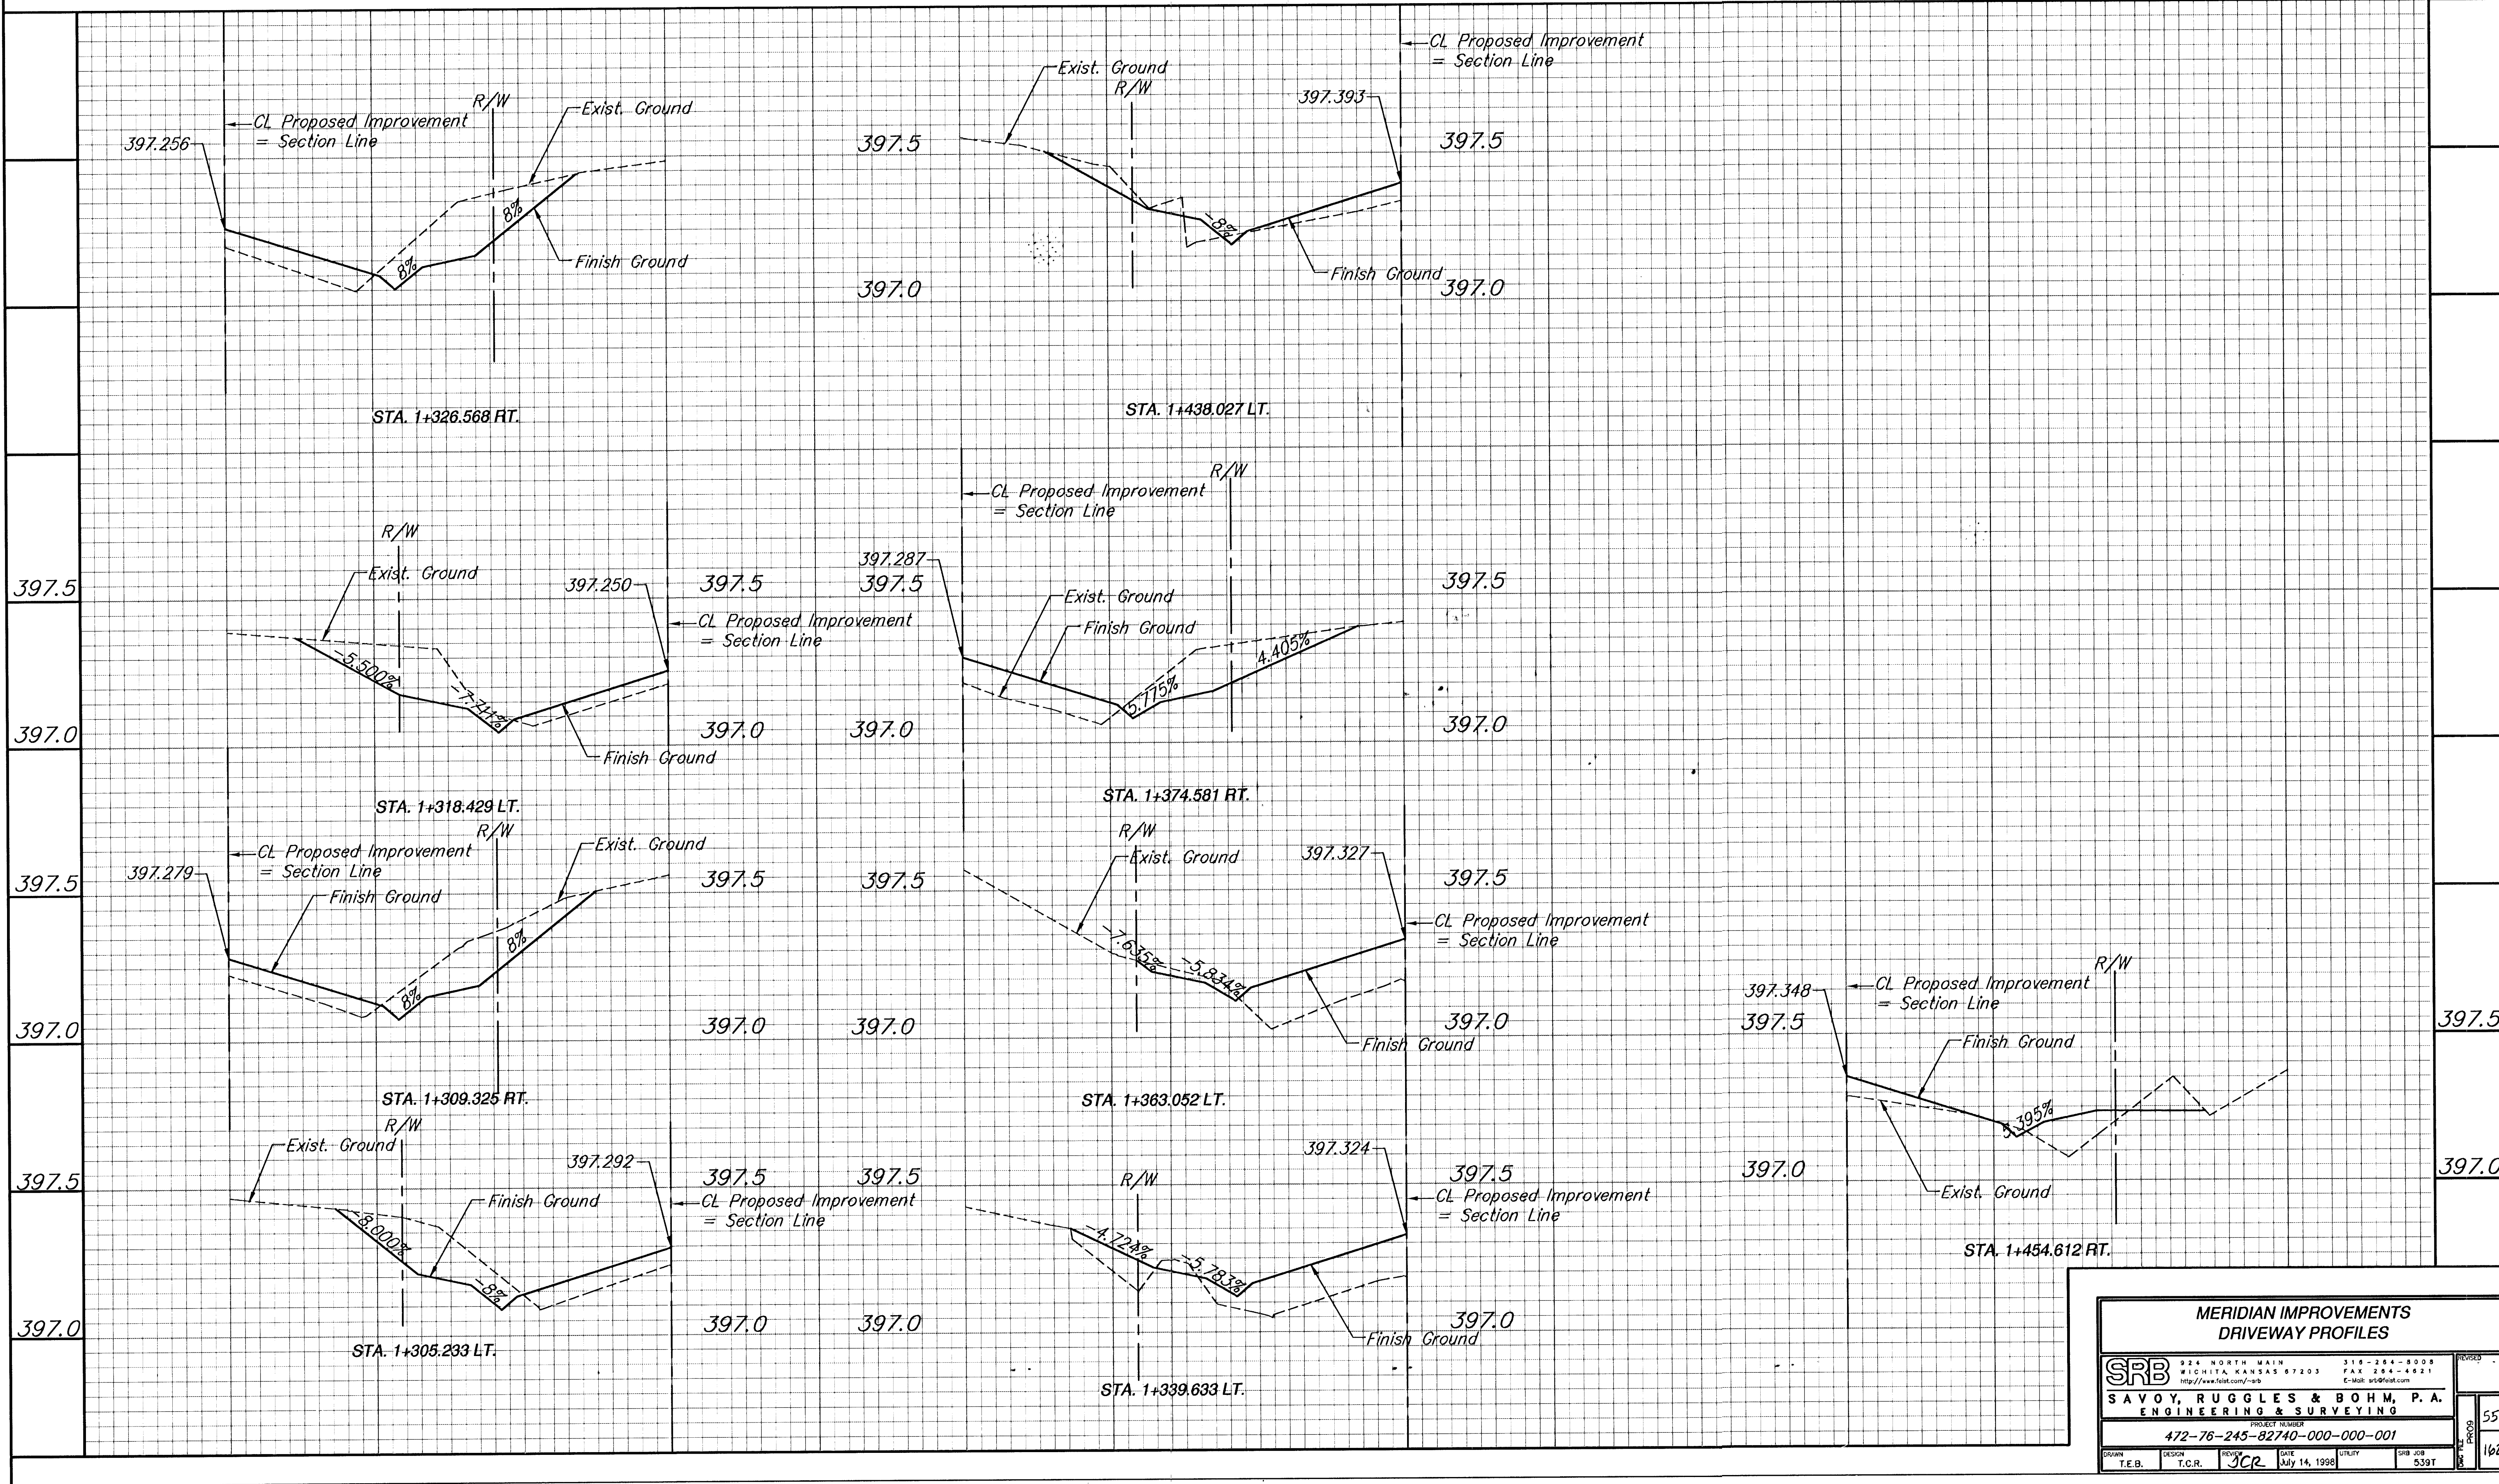

**MERIDIAN IMPROVEMENTS
DRIVEWAY PROFILES**

SRB

SAVOY, RUGGLES & BOHM, P.A.
ENGINEERING & SURVEYING

224 NORTH MAIN
WICHITA, KANSAS 67203
http://www.felst.com/~srb

316-264-8008
FAX 264-4621
E-Mail: srbs@felst.com

PROJECT NUMBER
472-76-245-82740-000-000-001

DRAWN T.E.B.	DESIGN T.C.R.	REVIEW JCR	DATE July 14, 1998	UTILITY	SRB JOB 539T
-----------------	------------------	----------------------	-----------------------	---------	-----------------

REVISED

PROG

55

162