


FHWA REGION NO.	STATE	PROJECT NUMBER	FISCAL YEAR	SHEET NUMBER	TOTAL SHEETS
7	KANSAS	87N-0080-01	1997	88	162


BY	DATE
REFERENCES NOTED	
REFERENCES CHECKED	

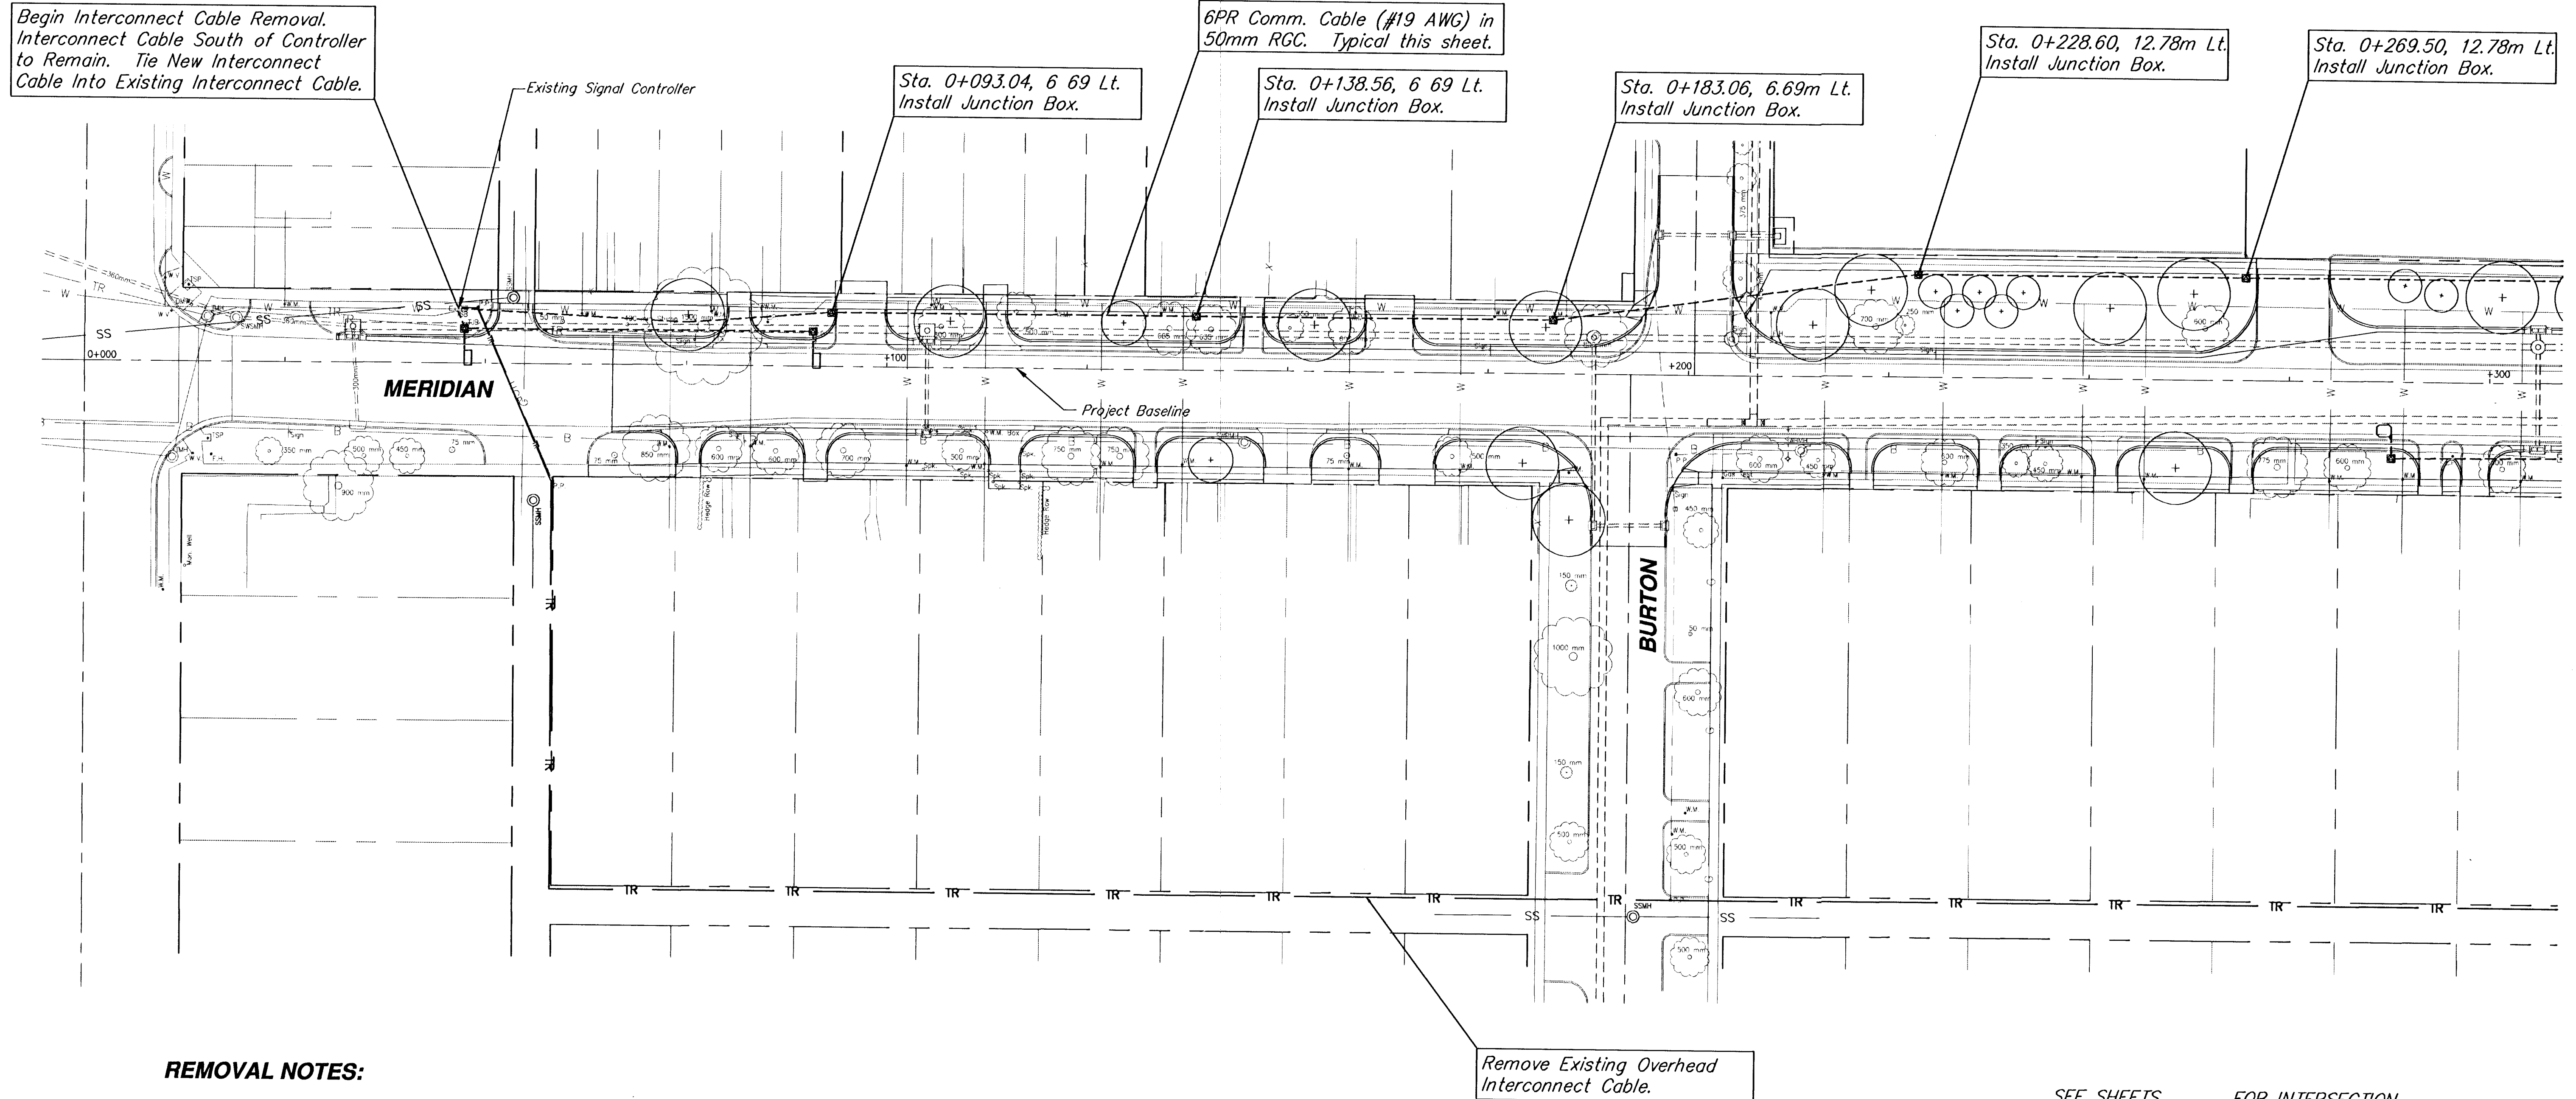

REMOVAL NOTES:

- ALL TRAFFIC SIGNAL HEADS, BRACKETS, POLES, CONTROLLERS AND RELATED EQUIPMENT REMOVED FOR THIS PROJECT SHALL BE SALVAGED BY THE CONTRACTOR AND DELIVERED TO THE CENTRAL MAINTENANCE FACILITY AT 1801 S. McLEAN.
- ALL THRU-BOLTS AND CLAMPS REMOVED FROM EXISTING OVERHEAD INTERCONNECT SYSTEM SHALL BE SALVAGED BY THE CONTRACTOR AND STORED ON SITE, TO BE REMOVED BY CITY PERSONNEL.
- WIRING REMOVED FROM THE EXISTING TRAFFIC SIGNAL AND OVERHEAD INTERCONNECT SYSTEM SHALL BE DISPOSED OF BY THE CONTRACTOR.
- ALL REMOVAL OF TRAFFIC SIGNAL AND INTERCONNECT SYSTEMS SHALL BE SUBSIDIARY TO THE LUMP SUM BID ITEM FOR TRAFFIC SIGNALIZATION

SEE SHEETS FOR INTERSECTION TRAFFIC CONTROL INFORMATION.

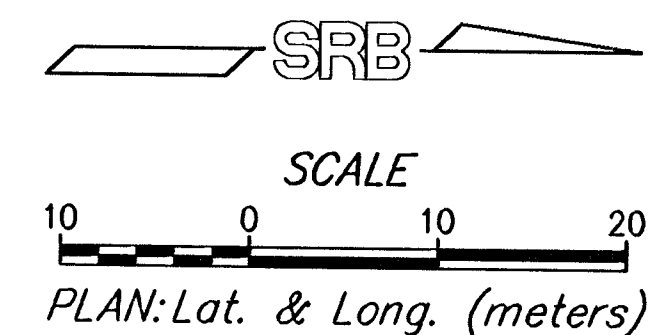

SIGNAL INTERCONNECTION PLAN				
MERIDIAN - STATION 0+000 TO STATION 0+300				
SRB	924 NORTH MAIN WICHITA, KANSAS 67203 http://www.relat.com/~srb		318-264-8008 FAX 264-4821 E-Mail: info@srb.com	REVISED
	SAVOY, RUGGLES & BOHM, P.A. ENGINEERING & SURVEYING		PROJECT NUMBER 472-76-245-82740-000-000-001	
DRAWN KWL	DESIGN T.C.R.	REVIEW <i>SCB</i>	DATE Oct. 2, 1998	UTILITY SRB JOB 539T