
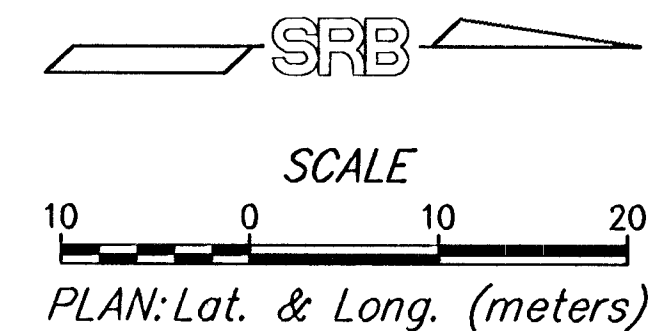


FHWA REGION NO.	STATE	PROJECT NUMBER	FISCAL YEAR	SHEET NUMBER	TOTAL SHEETS
7	KANSAS	87N-0080-01	1997	89	162

DATE	
BY	
REFERENCES NOTED	
REFERENCES CHECKED	

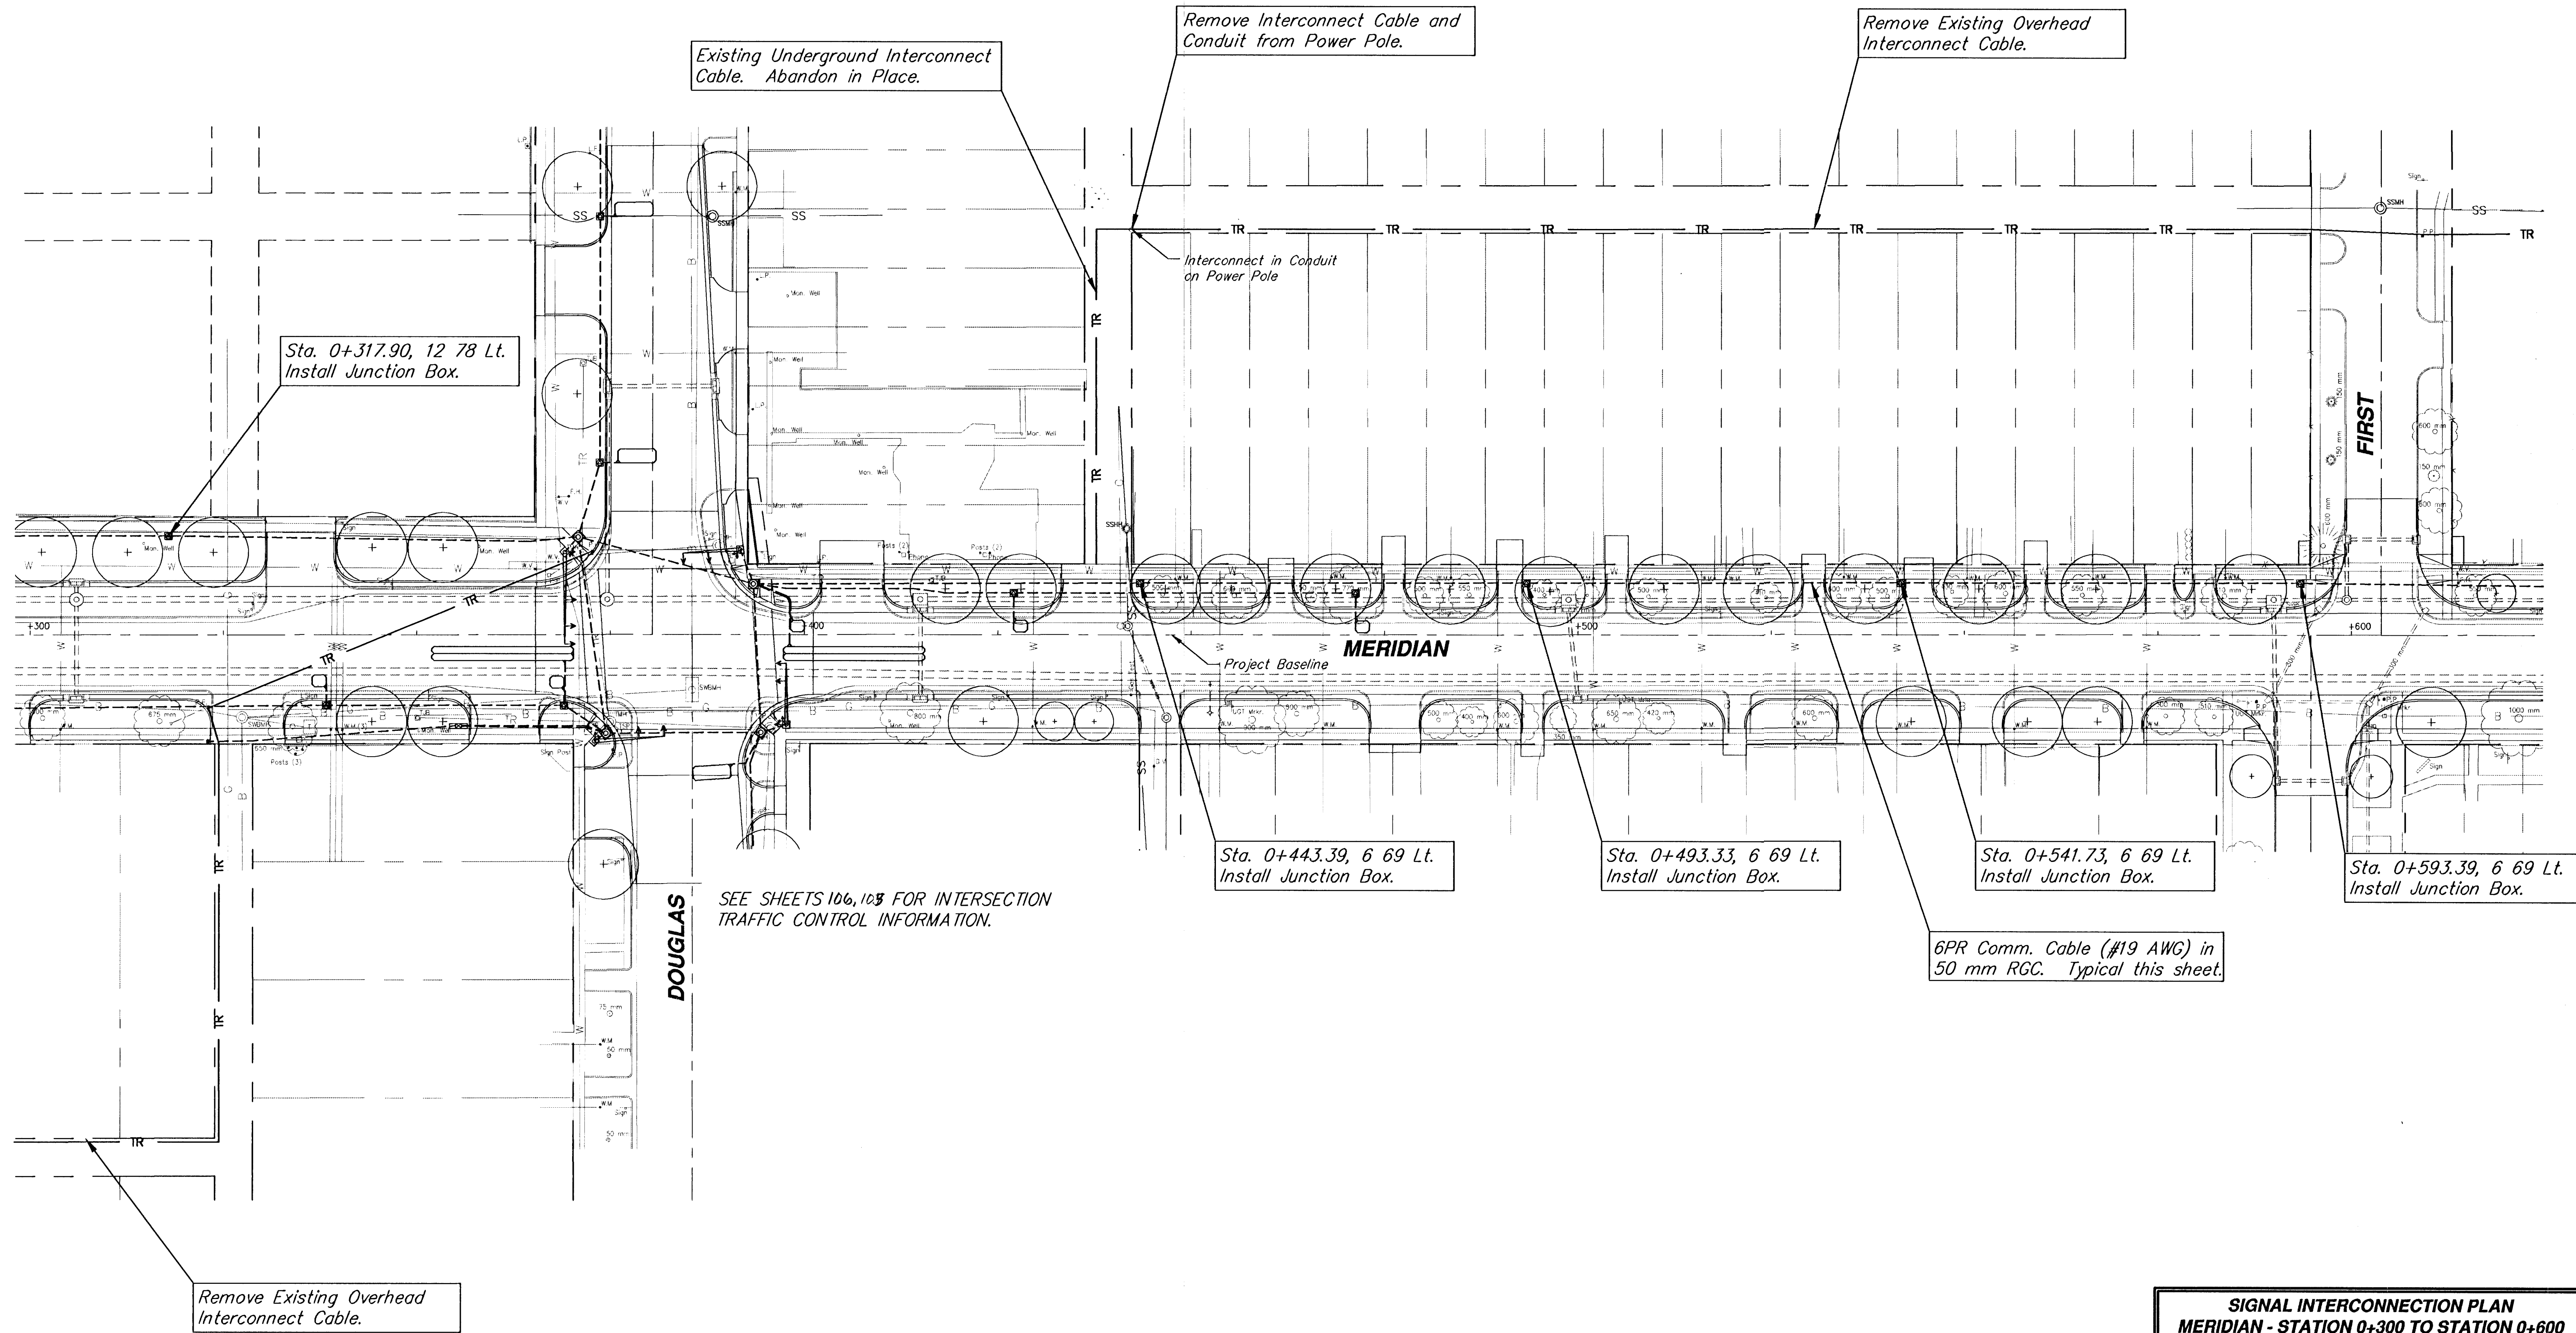

SIGNAL INTERCONNECTION PLAN						
MERIDIAN - STATION 0+300 TO STATION 0+600						
SRB SAVOY, RUGGLES & BOHM, P. A. ENGINEERING & SURVEYING PROJECT NUMBER 472-76-245-82740-000-000-001	924 NORTH MAIN WICHITA, KANSAS 67203 FAX 318-264-8008 E-Mail: ars@srb.com		318-264-8008 FAX 284-4821 E-Mail: ars@srb.com		89 162	
	DRAWN KWL	DESIGN T.C.R.	REVIEW JCR	DATE Oct. 2, 1998	UTILITY 539T	89 162
	INTERCONNECT2					89 162