
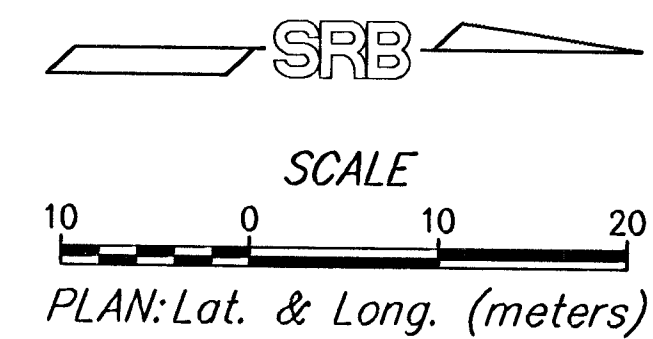


FHWA REGION NO.	STATE	PROJECT NUMBER	FISCAL YEAR	SHEET NUMBER	TOTAL SHEETS
7	KANSAS	87N-0080-01	1997	92	162

REFERENCES NOTED	BY	DATE
REFERENCES CHECKED		

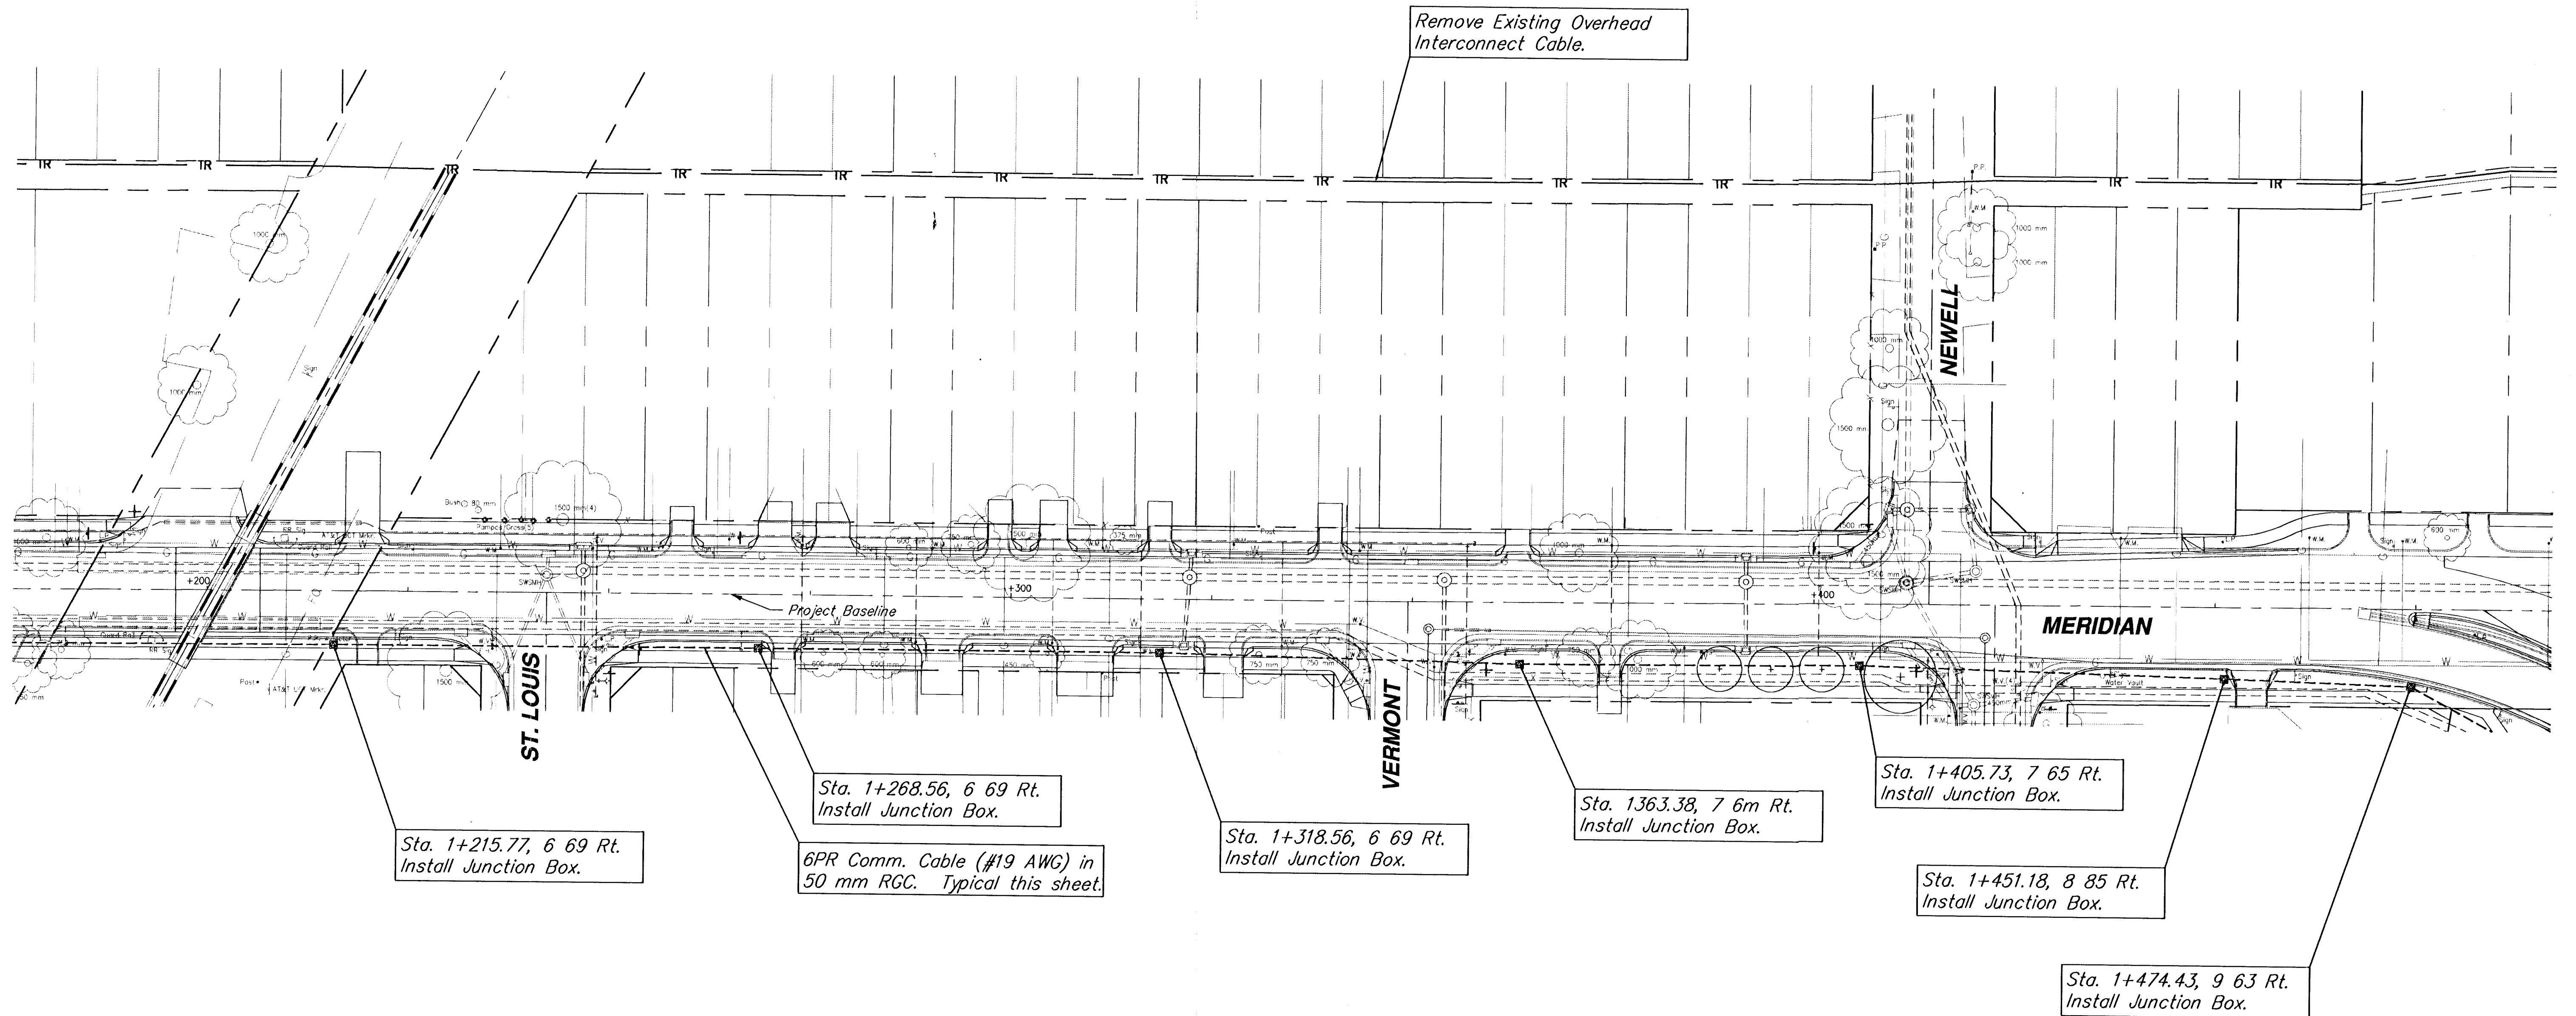

SIGNAL INTERCONNECTION PLAN					
MERIDIAN - 1+200 TO 1+600					
SRB	924 NORTH MAIN		316-284-8008		REVISED
	WICHITA, KANSAS 67203		FAX 284-4821		
	http://www.felst.com/~srb		E-Mail: wls@felst.com		
SAVOY, RUGGLES & BOHM, P. A.					
ENGINEERING & SURVEYING					
PROJECT NUMBER					
472-76-245-82740-000-000-001					
DESIGN	DATE	REVISION	DATE	REVISION	DATE
KWL	T.C.R.	OCR	Oct. 2, 1998	OCR	SRB JOB 539T
INTERCONNECTS					92
					162