
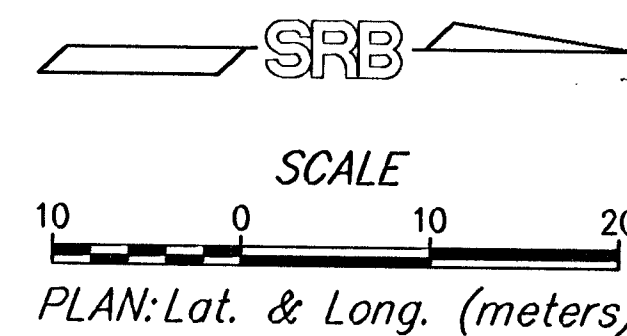


FHWA REGION NO.	STATE	PROJECT NUMBER	FISCAL YEAR	SHEET NUMBER	TOTAL SHEETS
7	KANSAS	87N-0080-01	1997	107	162

BY	DATE
REFERENCES NOTED	
REFERENCES CHECKED	

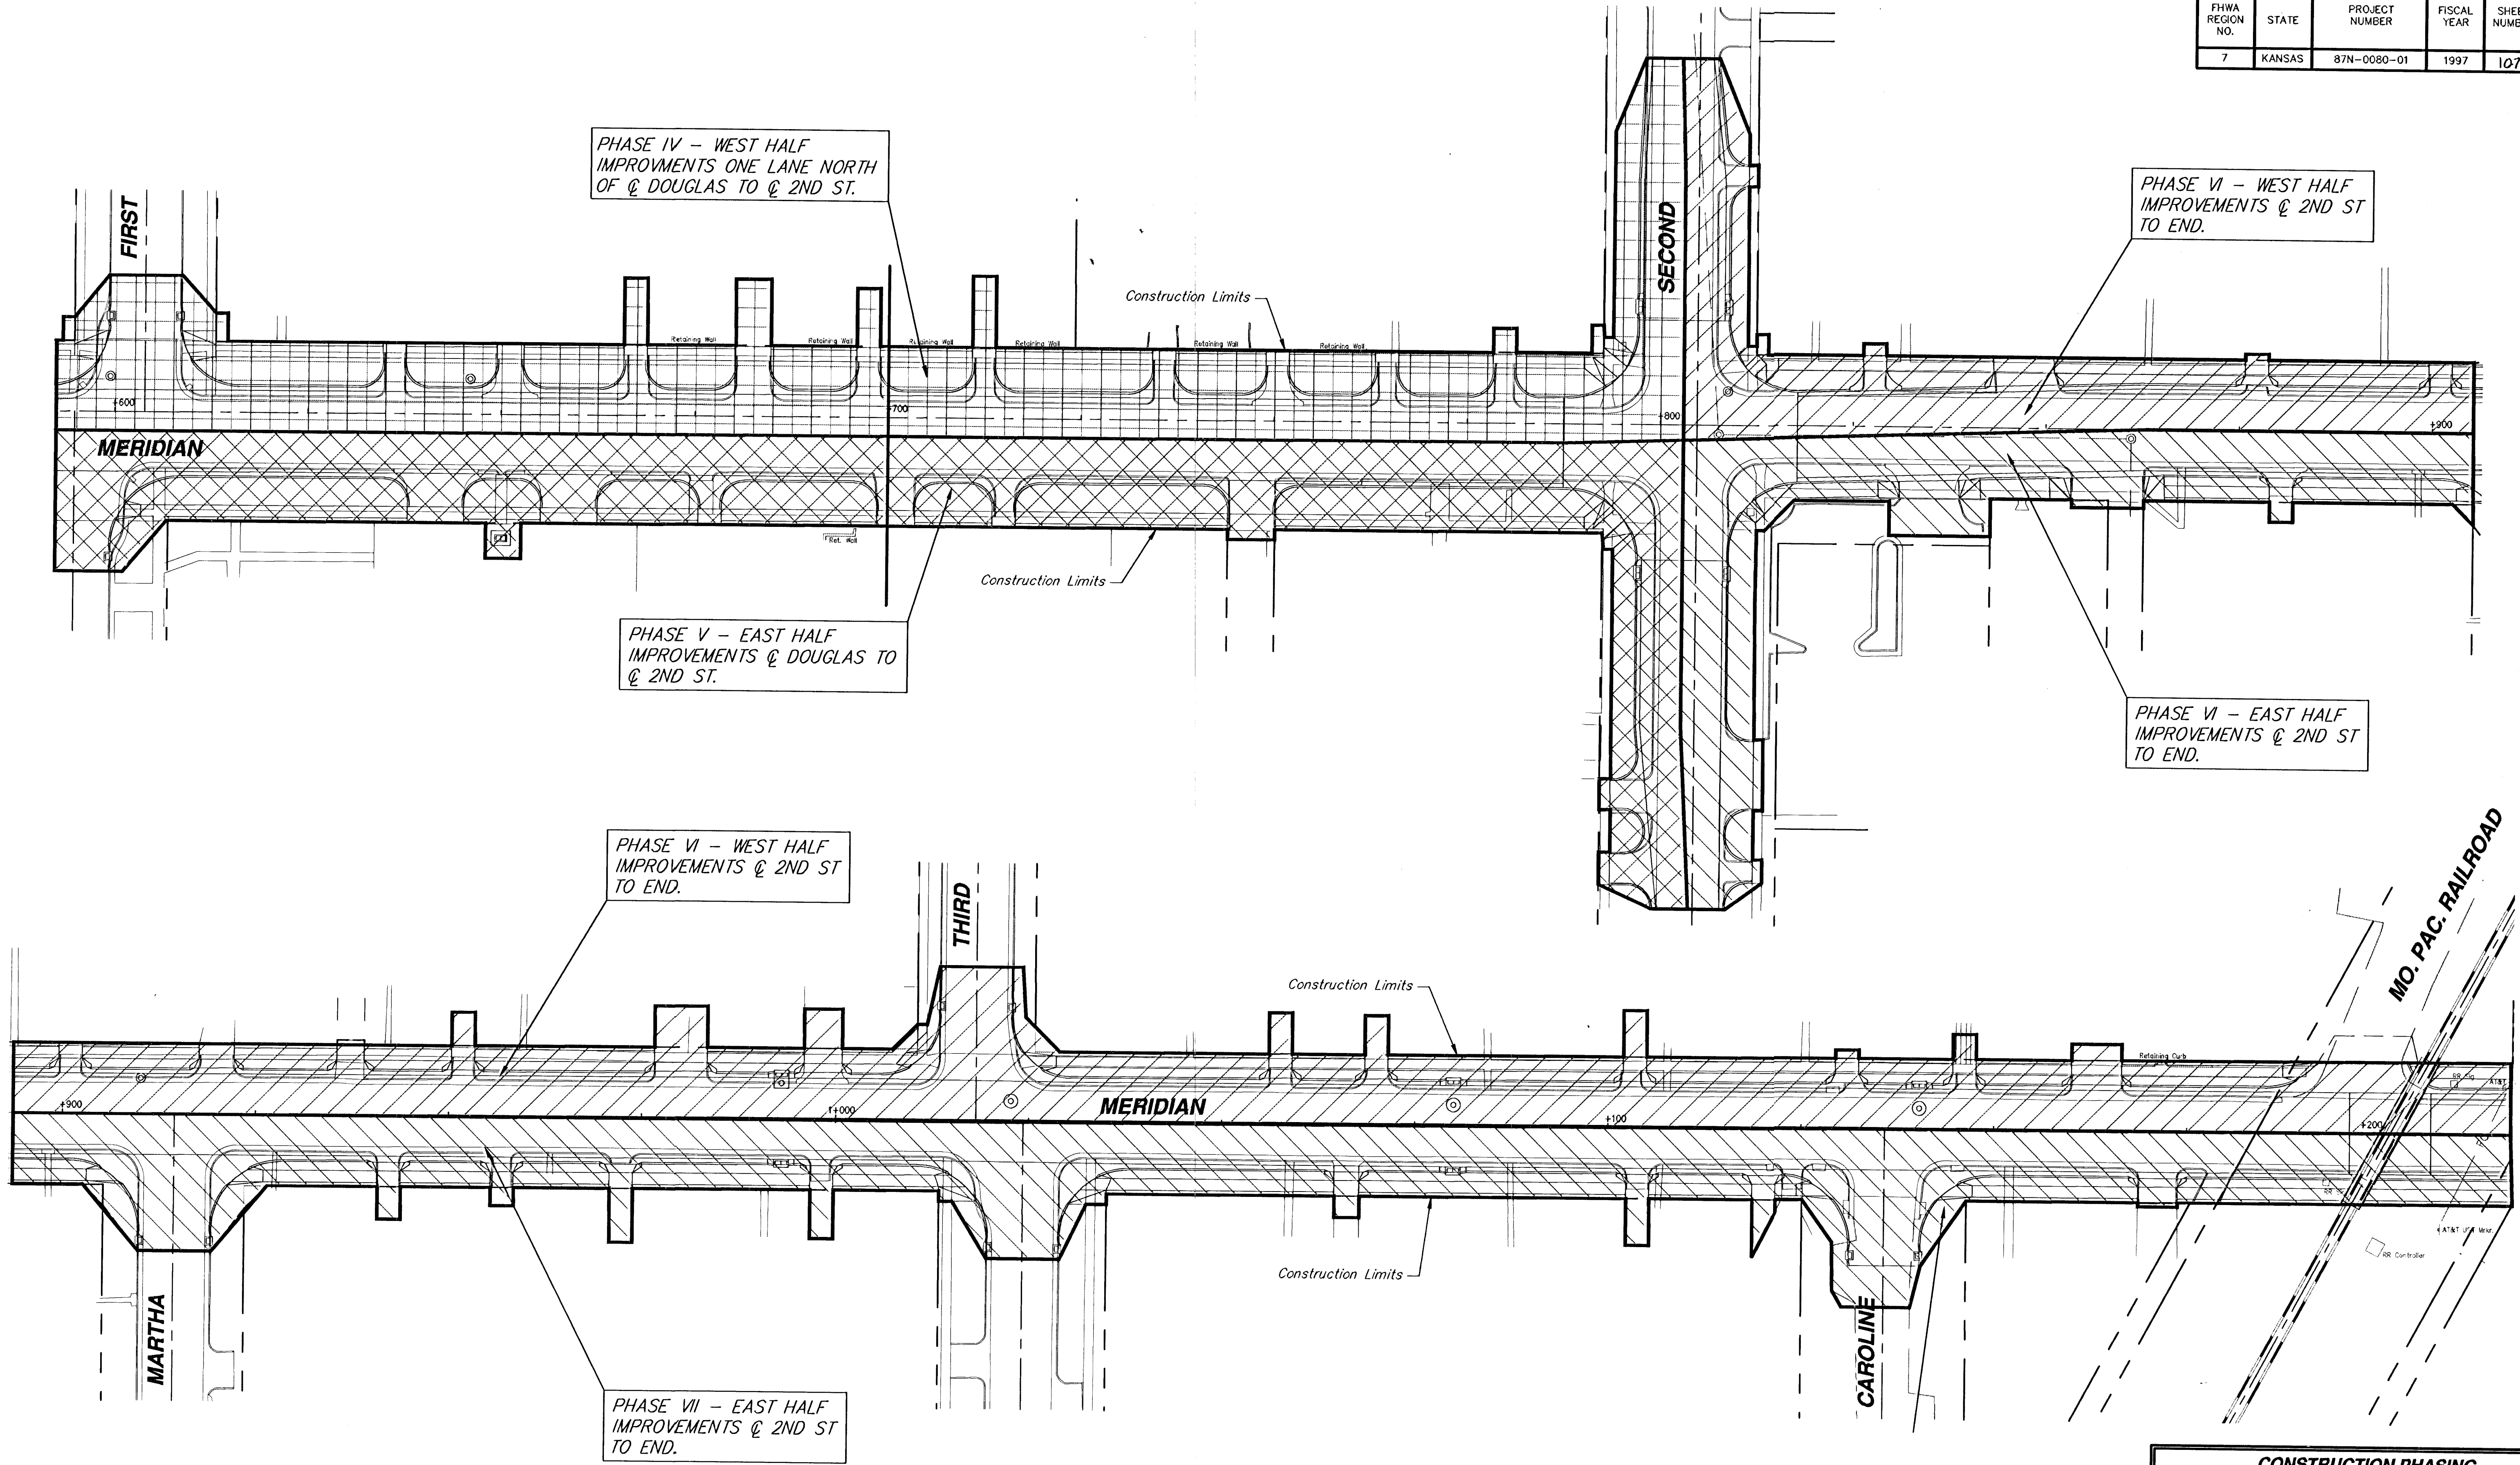

CONSTRUCTION PHASING					
MERIDIAN - STATION 0+600 TO STATION 1+200					
SRB 924 NORTH MAIN WICHITA, KANSAS 67203 http://www.srb.com/~srb 316-264-3008 FAX 316-264-4521 E-Mail: srb@srb.com	SAVOY, RUGGLES & BOHM, P.A. ENGINEERING & SURVEYING PROJECT NUMBER 472-76-245-82740-000-000-001				
	DRAWN KWL	DESIGN T.C.R.	CHECKED JCL	DATE Jan. 9, 1999	UTILITY 539T
SHEET NUMBER 107					TOTAL SHEETS 162