
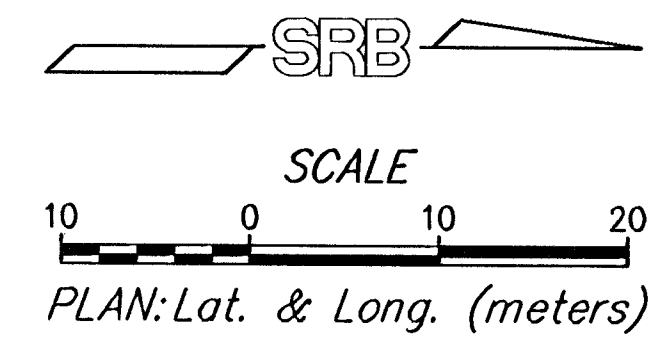


FHWA REGION NO.	STATE	PROJECT NUMBER	FISCAL YEAR	SHEET NUMBER	TOTAL SHEETS
7	KANSAS	87N-0080-01	1997	114	162

DATE	
BY	
REFERENCES NOTED	
REFERENCES CHECKED	

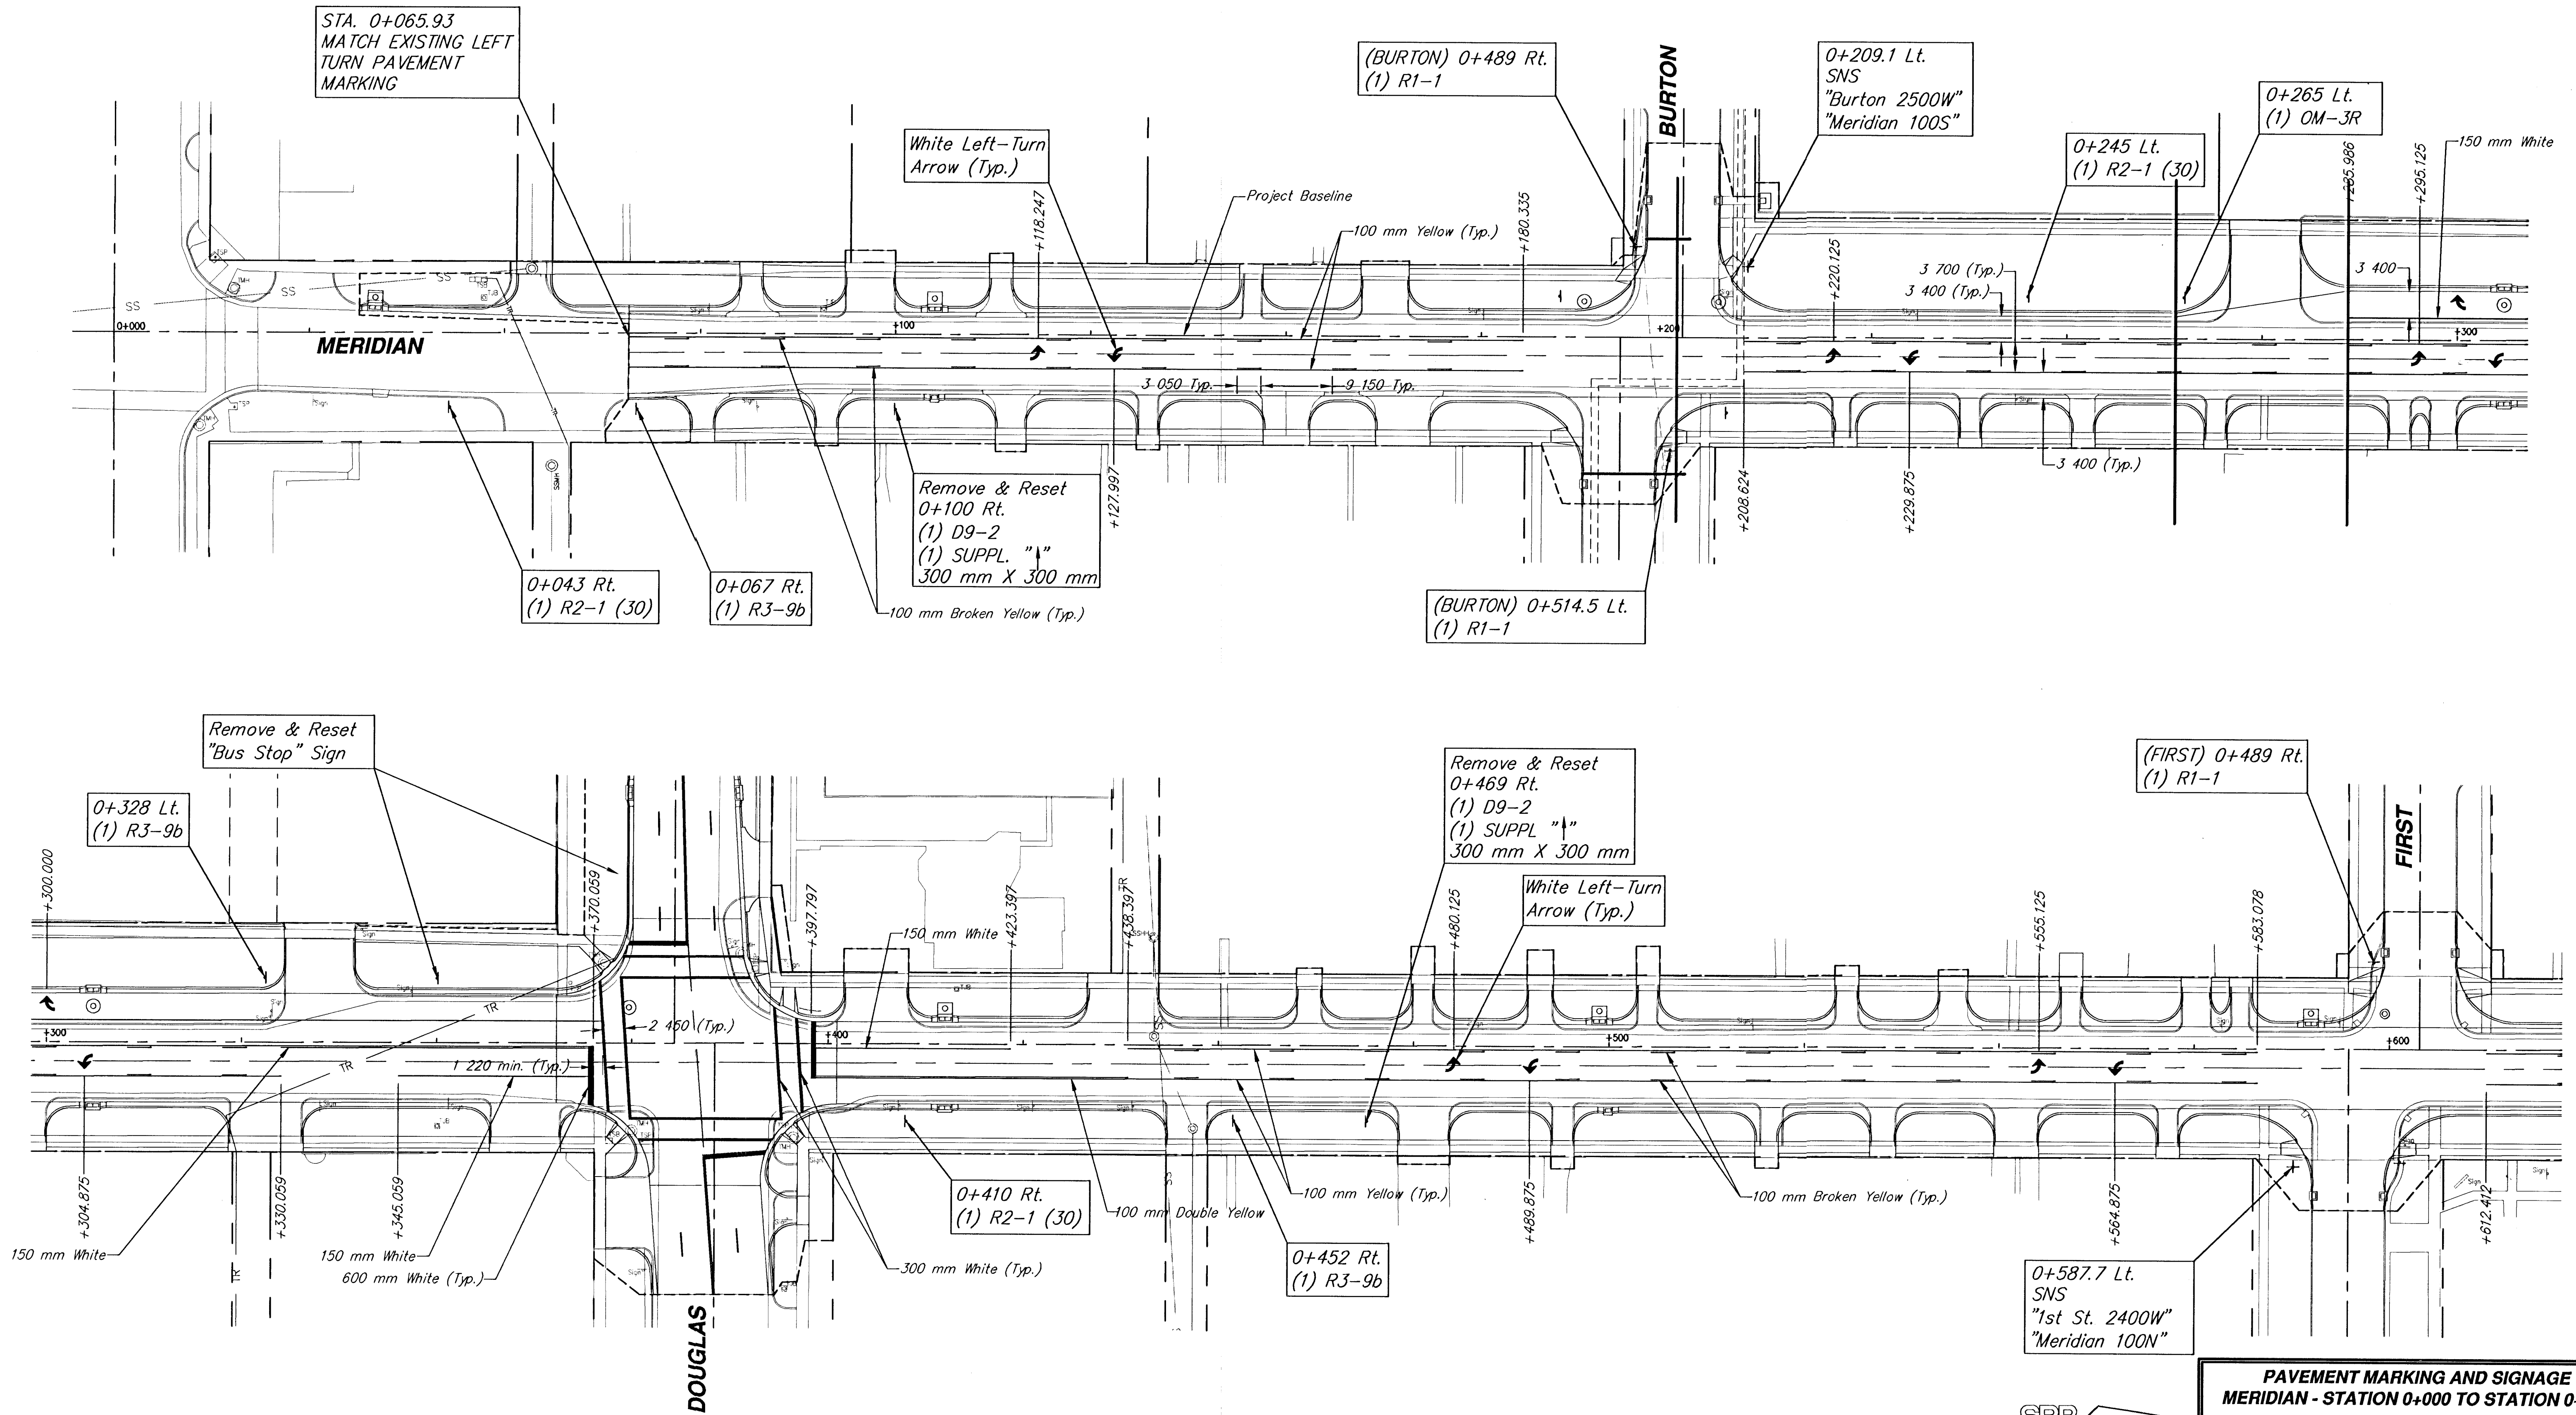

PAVEMENT MARKING AND SIGNAGE MERIDIAN - STATION 0+000 TO STATION 0+600					
SRB 924 NORTH MAIN WICHITA, KANSAS 67203 767-245-8274 http://www.srb.com		316-264-8008 FAX 264-4821 E-Mail: srb@srb.com		REVISED 114 162	
SAVOY, RUGGLES & BOHM, P. A. ENGINEERING & SURVEYING 472-76-245-82740-000-000-001					
BROWN J. Long	DESIGN T.C.R.	REVIEW J.P.	DATE Jan. 10, 1999	UTILITY SRB JOB 539T	