
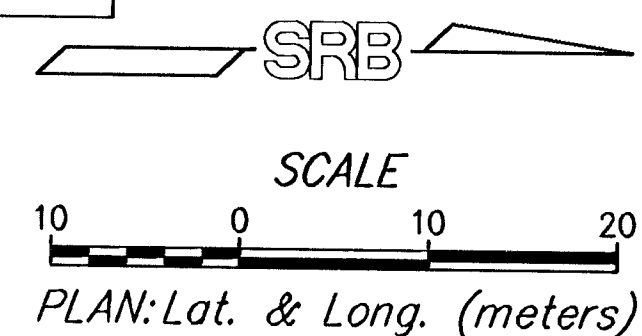
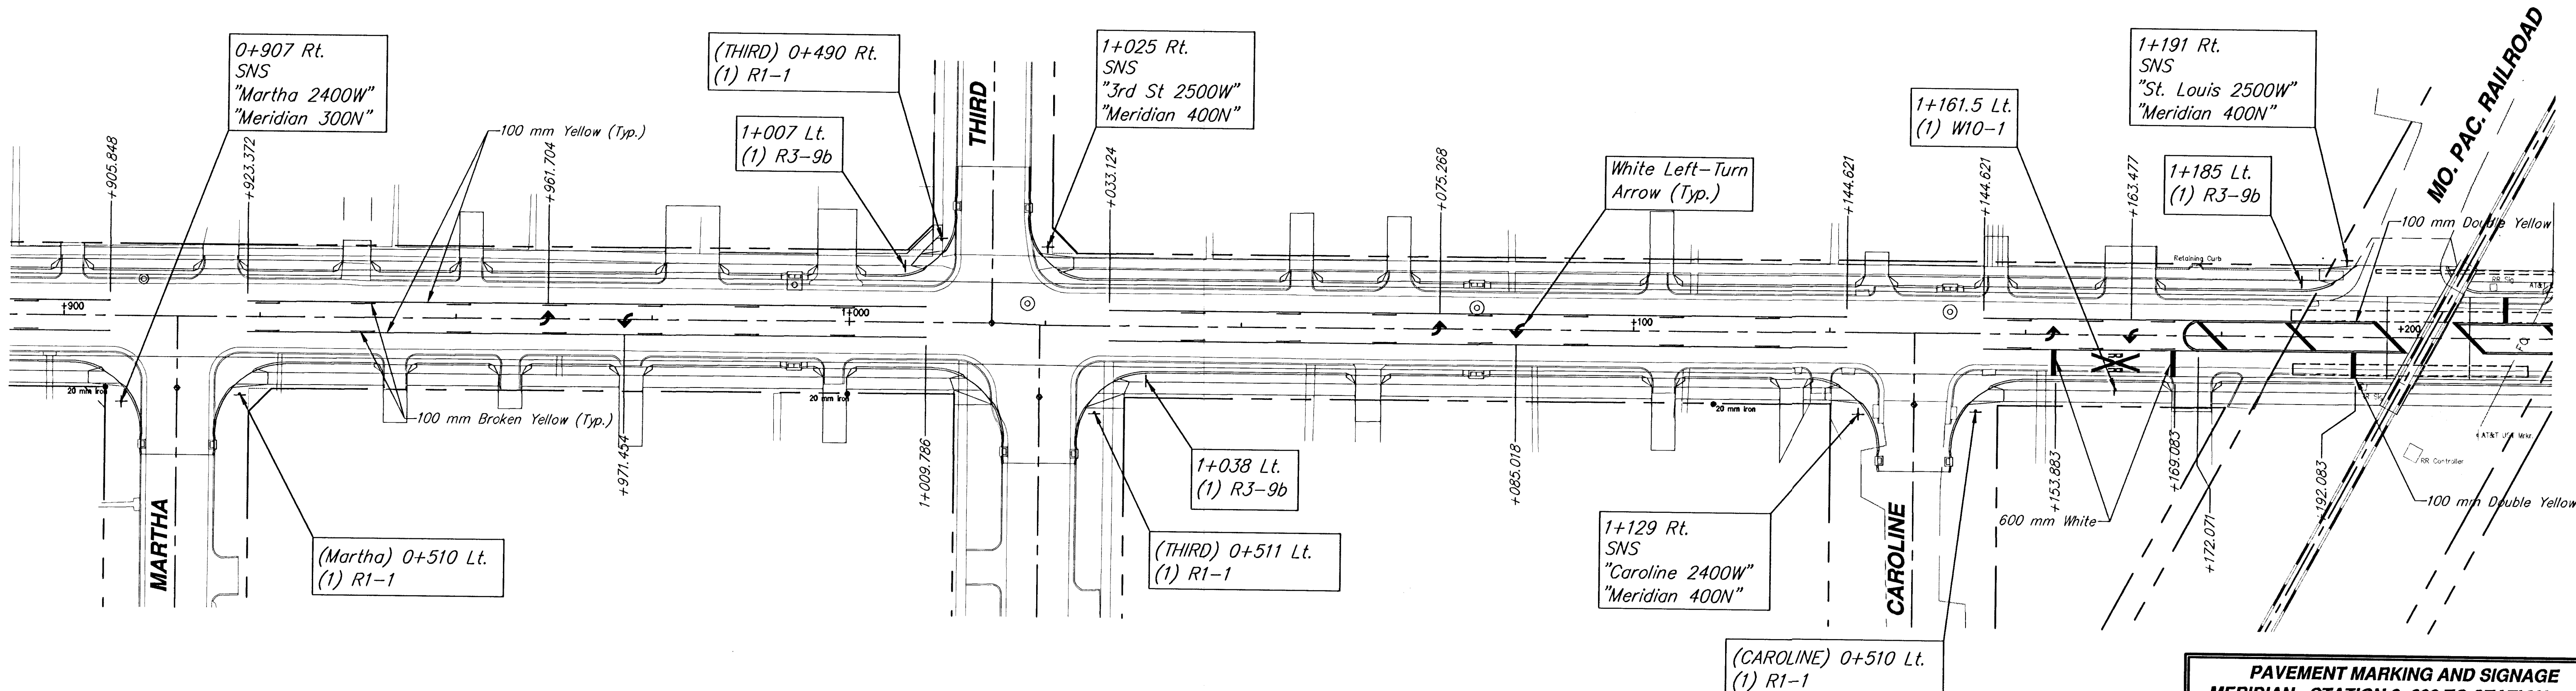


FHWA REGION NO.	STATE	PROJECT NUMBER	FISCAL YEAR	SHEET NUMBER	TOTAL SHEETS
7	KANSAS	87N-0080-01	1997	115	162

BY	DATE
REFERENCES NOTED	
REFERENCES CHECKED	

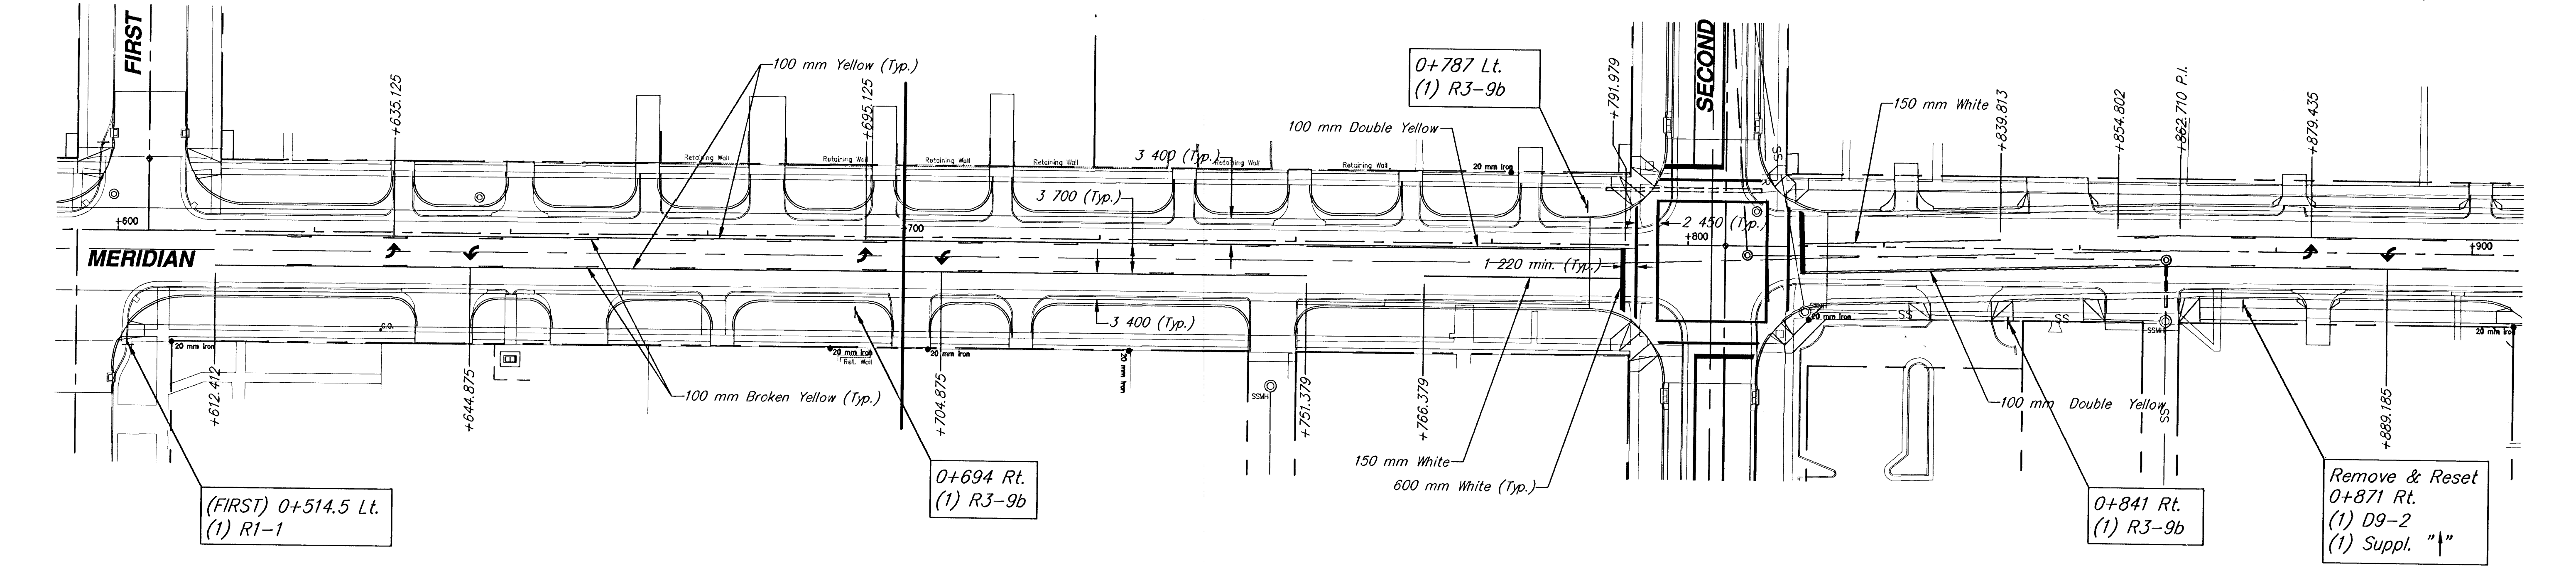

PAVEMENT MARKING AND SIGNAGE MERIDIAN - STATION 0+600 TO STATION 1+200			
SRB 924 NORTH MAIN WICHITA, KANSAS 67203 http://www.srb.com/~srb		316-264-8008 FAX 264-4821 E-Mail: srb@relat.com	
SAVOY, RUGGLES & BOHM, P.A. ENGINEERING & SURVEYING			
PROJECT NUMBER 472-76-245-82740-000-000-001			
DRAWN J. Long/KW	DESIGN T.C.R.	DATE Oct. 2, 1998	SRB JOB 539T