
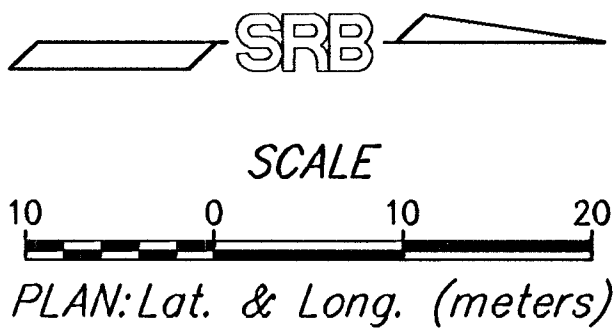


FHWA REGION NO.	STATE	PROJECT NUMBER	FISCAL YEAR	SHEET NUMBER	TOTAL SHEETS
7	KANSAS	87N-0080-01	1997	116	162

BY	DATE
REFERENCES NOTED	REFERENCES CHECKED

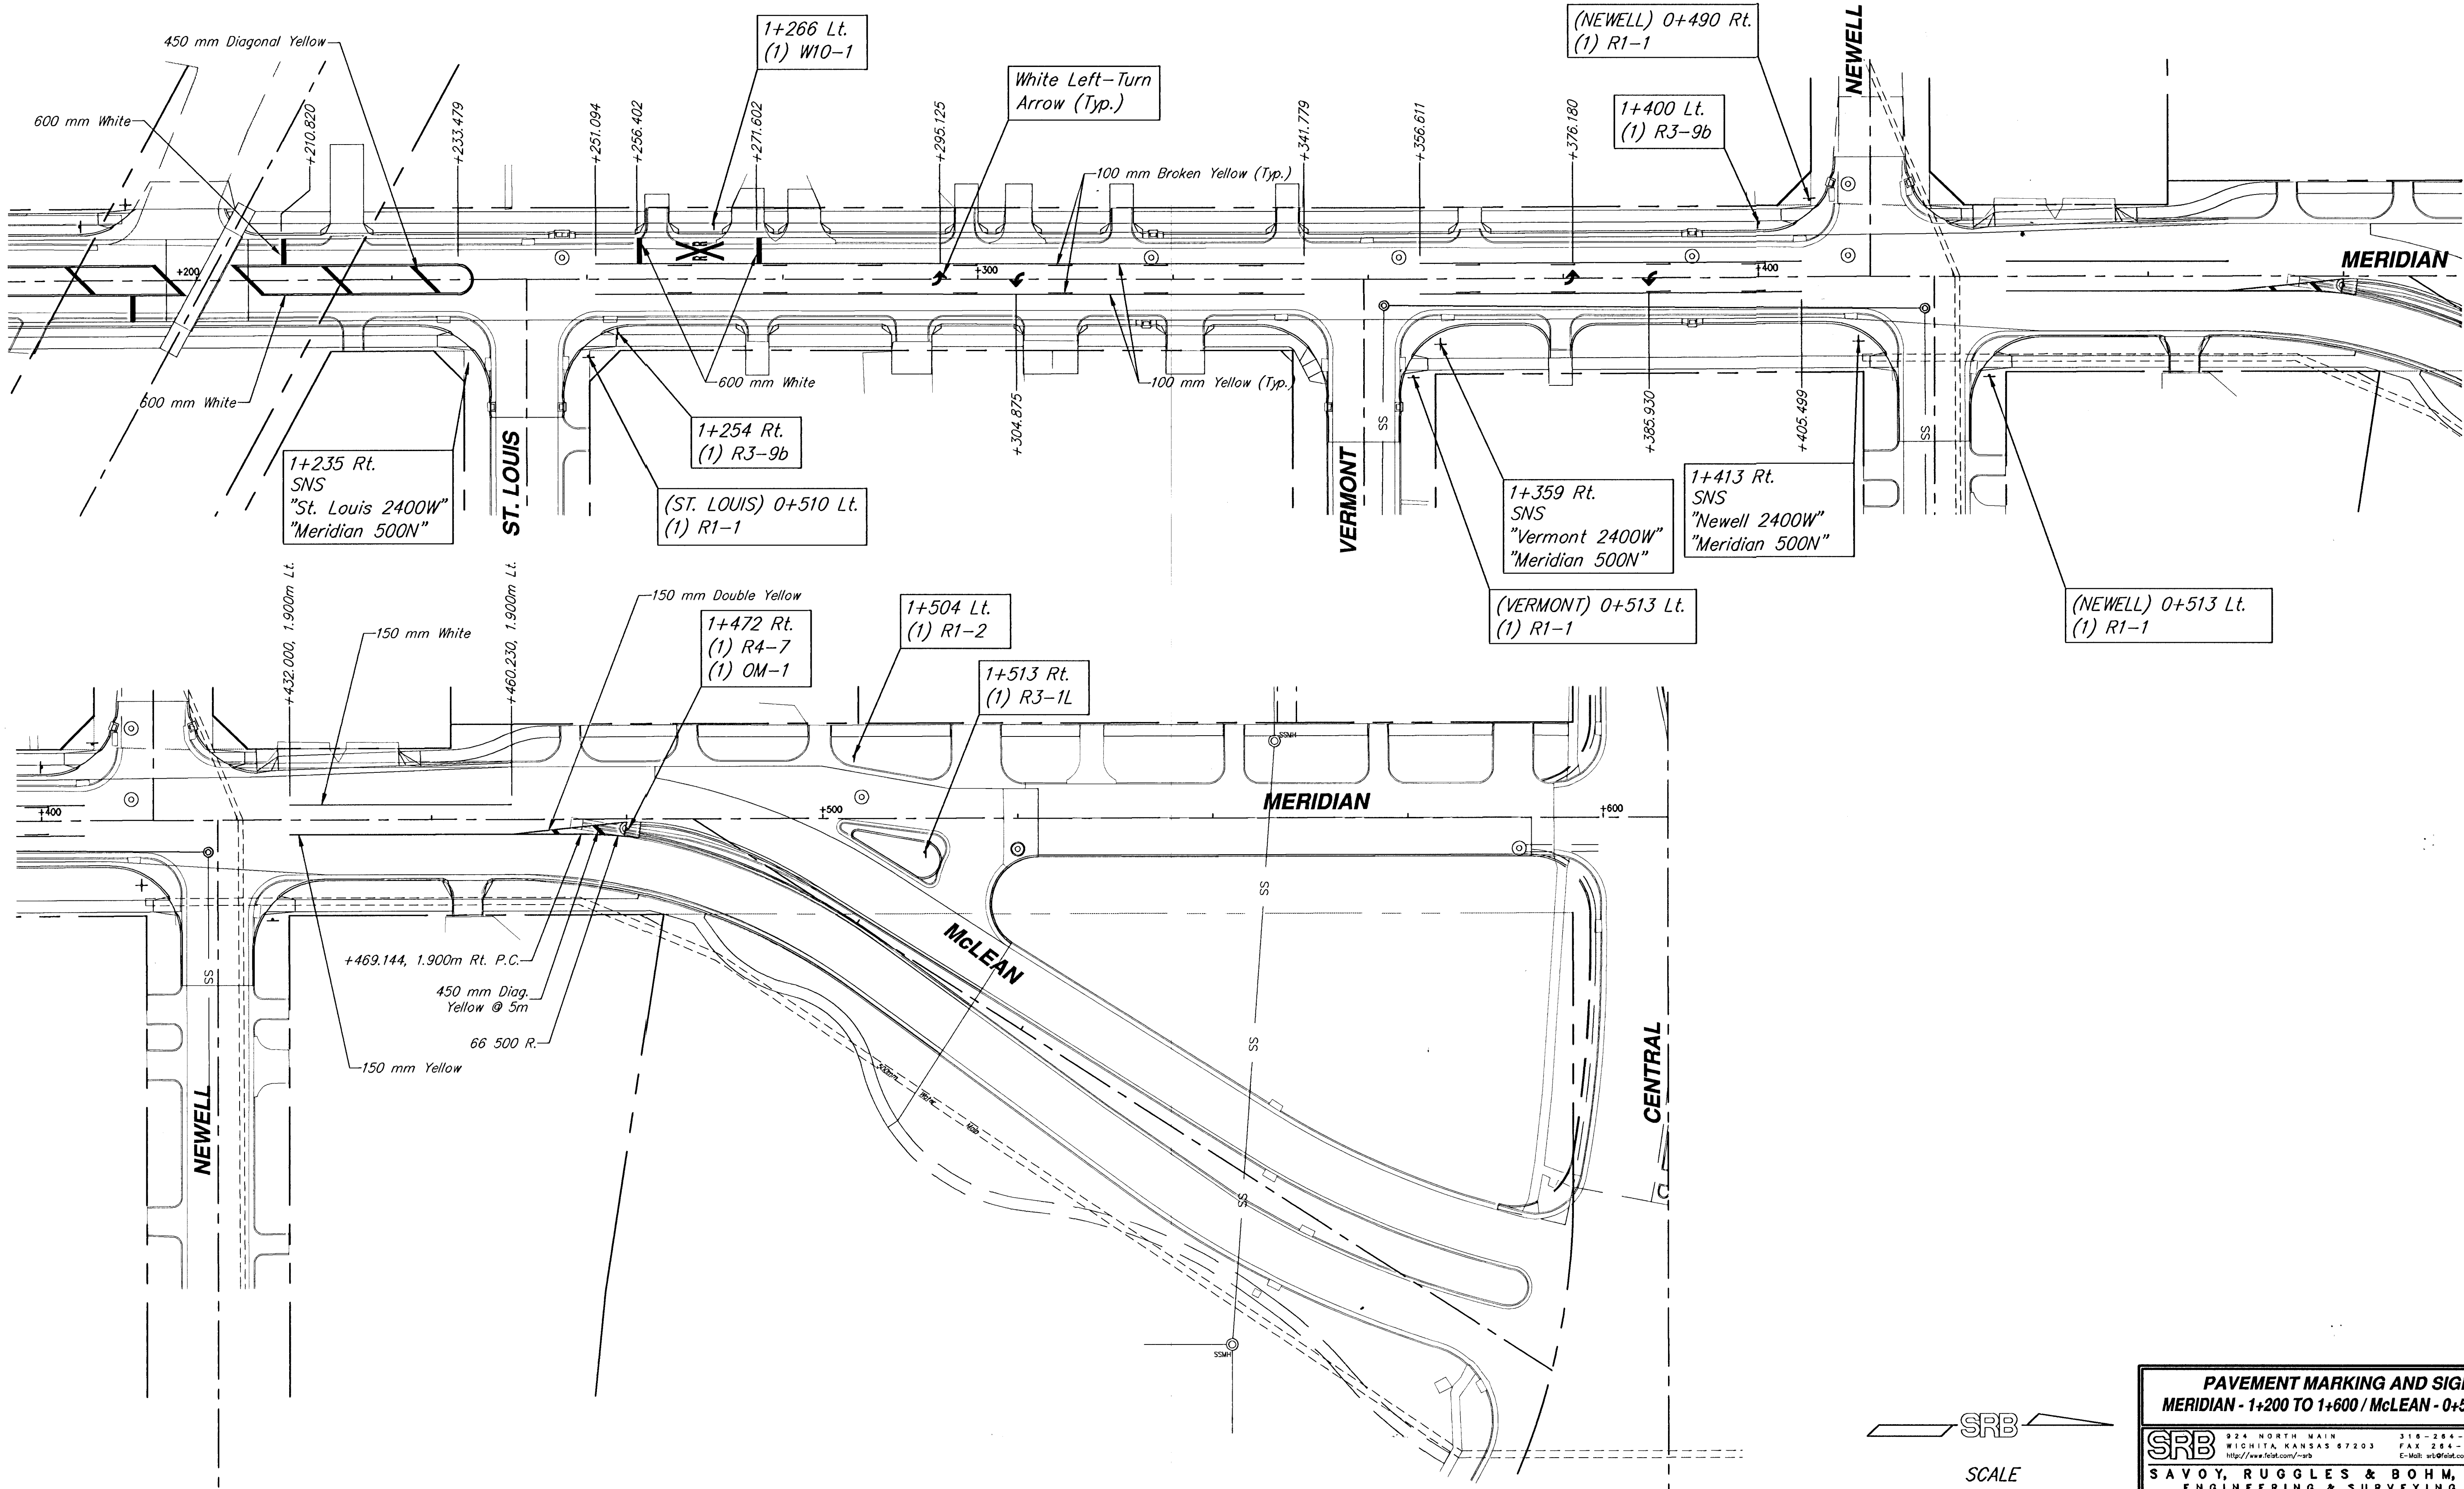

PAVEMENT MARKING AND SIGNAGE

MERIDIAN - 1+200 TO 1+600 / McLEAN - 0+500 TO 0+600

SRB

224 NORTH MAIN
WICHITA, KANSAS 67203
http://www.feld.com/~srb

316-264-8008
FAX 316-264-4921
E-Mail: us@feld.com

SAVOY, RUGGLES & BOHM, P.A.

ENGINEERING & SURVEYING

PROJECT NUMBER

472-76-245-82740-000-000-001

DRAWN

J. Long

DESIGN

T.C.R.

REVIEW

SR

DATE

Oct. 2, 1998

UTILITY

SRB JOB

539T

REVISED

116

162