


FHWA REGION NO.	STATE	PROJECT NUMBER	FISCAL YEAR	SHEET NUMBER	TOTAL SHEETS
7	KANSAS	87N-0080-01	1997	117	162

	BY	DATE
REFERENCES NOTED		
REFERENCES CHECKED		

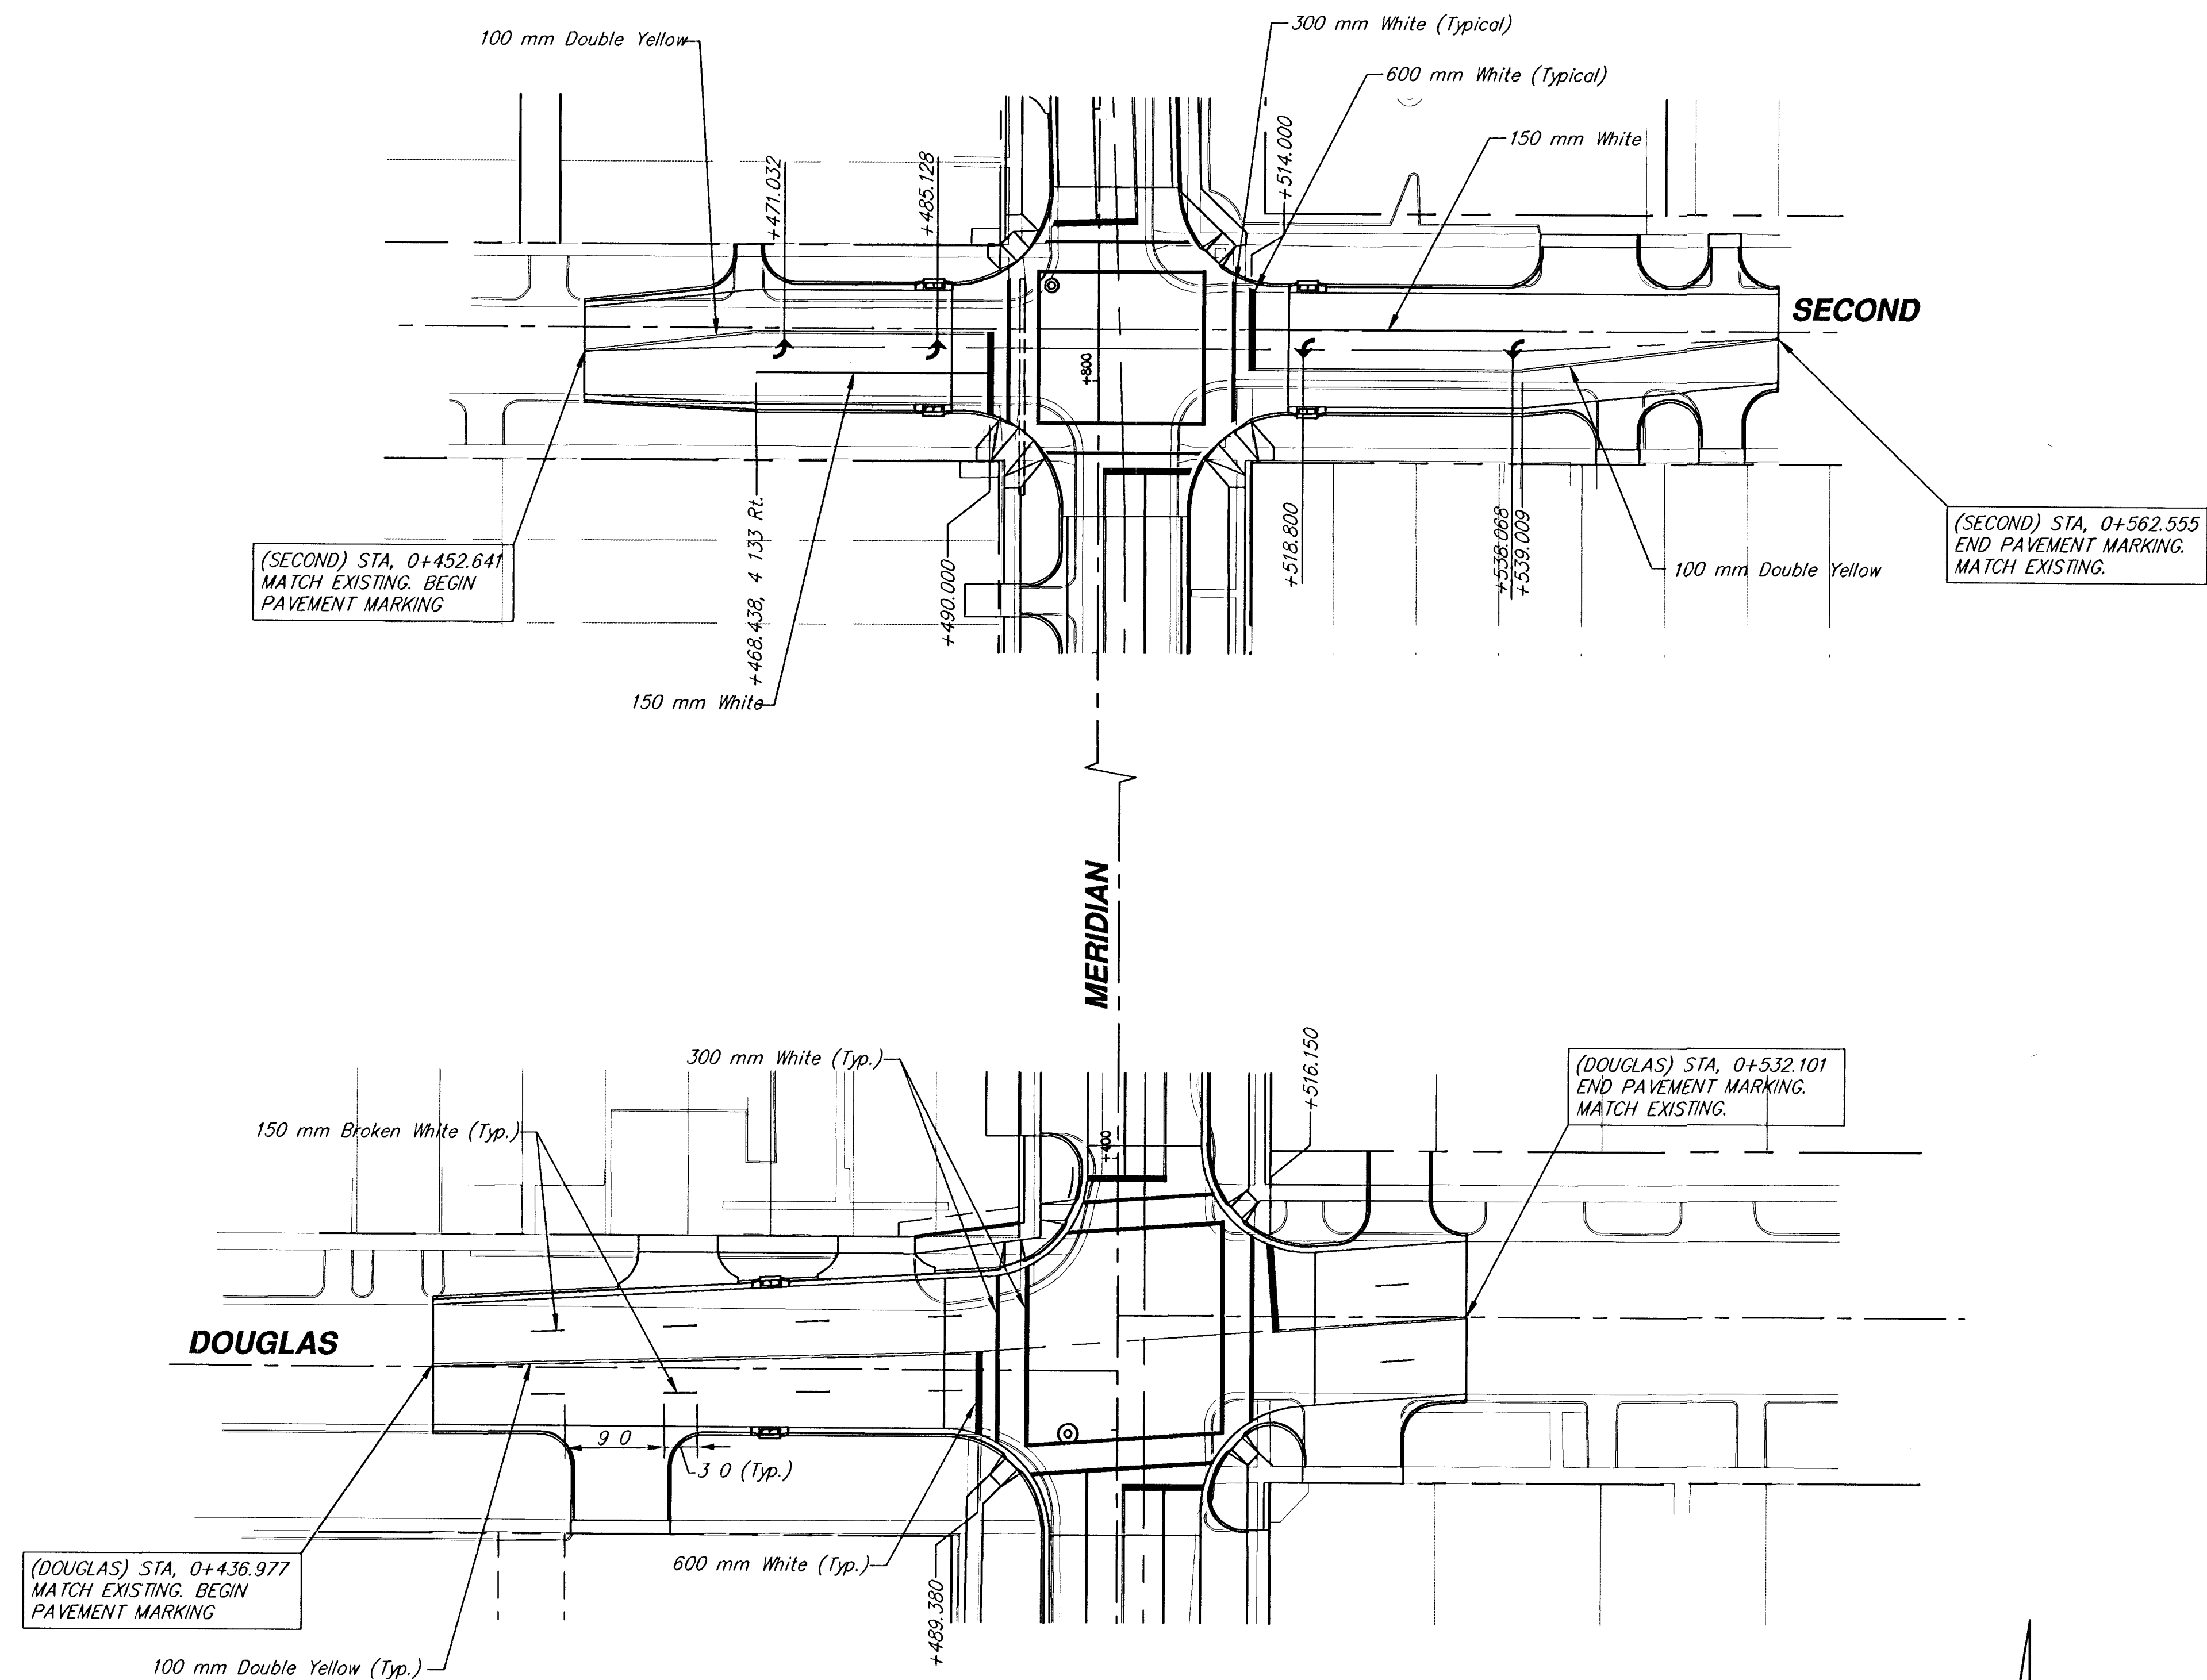

PAVEMENT MARKING DOUGLAS / MARKING					
		924 NORTH MAIN WICHITA, KANSAS 67203 http://www.telnet.com/~srb		316-264-8008 FAX 264-4621 E-Mail: srb@telnet.com	
REMOVED Feb.16, 1998					
SAVOY, RUGGLES & BOHM, P. A. ENGINEERING & SURVEYING					
PROJECT NUMBER 472-76-245-82740-000-000-001					
DRAWN J. Lang/KWL	DESIGN T.C.R.	REVIEW	DATE Oct. 2, 1998	UTILITY	SRB JOB 5397
					117 Non04 162