

DATE	BY
REFERENCES NOTED	REFERENCES CHECKED


FHWA REGION NO.	STATE	PROJECT NUMBER	FISCAL YEAR	SHEET NUMBER	TOTAL SHEETS
7	KANSAS	87N-0080-01	1997	125	162

LANDSCAPE NOTES:

1. NO PLANT MATERIAL SUBSTITUTIONS SHALL BE ALLOWED WITHOUT ENGINEER'S APPROVAL.
2. ALL PLANT LOCATIONS ARE APPROXIMATE. ADJUST AS NECESSARY TO AVOID CONFLICTS WITH UTILITIES AND ARCHITECTURAL FEATURES.
3. ALL LANDSCAPE WORK SHALL CONFORM TO CITY OF WICHITA STANDARD SPECIFICATIONS.
4. MULCH SHALL BE SHREDDED HARDWOOD MULCH. MULCH DEPTH SHALL BE 3" (75 mm) MIN.
5. WARRANTY TREES FOR A PERIOD OF ONE YEAR AFTER DATE OF SUBSTANTIAL COMPLETION AGAINST DEFECTS INCLUDING DEATH AND UNSATISFACTORY GROWTH.
6. ALL TREES SHALL HAVE A SINGLE TRUNK.
7. RE-ESTABLISH ALL TURF AREAS DISTURBED BY GRADING OR UTILITY TRENCHING.
8. SEED TYPE SHALL BE KANSAS PREMIUM FESCUE BLEND SEEDED AT A RATE OF 8 POUNDS PER 1000 SF. (39 g./sq. meter).
9. LANDSCAPE CONTRACTOR SHALL VERIFY LOCATION OF UNDERGROUND UTILITIES PRIOR TO EXCAVATION.


PLANT LIST

KEY	QTY.	COMMON NAME	BOTANICAL NAME	SIZE	COND.
AG	5	AMUR MAPLE	Acer ginnala	2 - 2 1/2" CAL. (63 mm)	B & B
AR	6	AUTUMN BLAZE MAPLE	Acer Rubrum 'Autumn Blaze'	2 - 2 1/2" CAL. (63 mm)	B & B
AS	1	LEGACY SUGAR MAPLE	Acer saccharum 'Legacy'	2 - 2 1/2" CAL. (63 mm)	B & B
AT	4	SHANTUNG MAPLE	Acer truncatum	2 - 2 1/2" CAL. (63 mm)	B & B
CR	9	OKLAHOMA REDBUD	Cercis reniformis 'Oklahoma'	2 - 2 1/2" CAL. (63 mm)	B & B
FA	6	AUTUMN PURPLE ASH	Fraxinus americana 'Autumn Purple'	2 - 2 1/2" CAL. (63 mm)	B & B
GT	6	SKYLINE LOCUST	Gleditsia triacanthos var. inermis 'Skyline'	2 - 2 1/2" CAL. (63 mm)	B & B
PC	4	CHINESE PISTACHE	Pistacia chinensis	2 - 2 1/2" CAL. (63 mm)	B & B
PY	6	CHANTICLEER PEAR	Pyrus calleryana 'Chanticleer'	2 - 2 1/2" CAL. (63 mm)	B & B
QB	6	SWAMP WHITE OAK	Quercus bicolor	2 - 2 1/2" CAL. (63 mm)	B & B
QR	1	NORTHERN RED OAK	Quercus rubra	2 - 2 1/2" CAL. (63 mm)	B & B
QS	3	SHUMARD OAK	Quercus shumardii	2 - 2 1/2" CAL. (63 mm)	B & B
UP	6	LACEBARK ELM	Ulmus parvifolia	2 - 2 1/2" CAL. (63 mm)	B & B

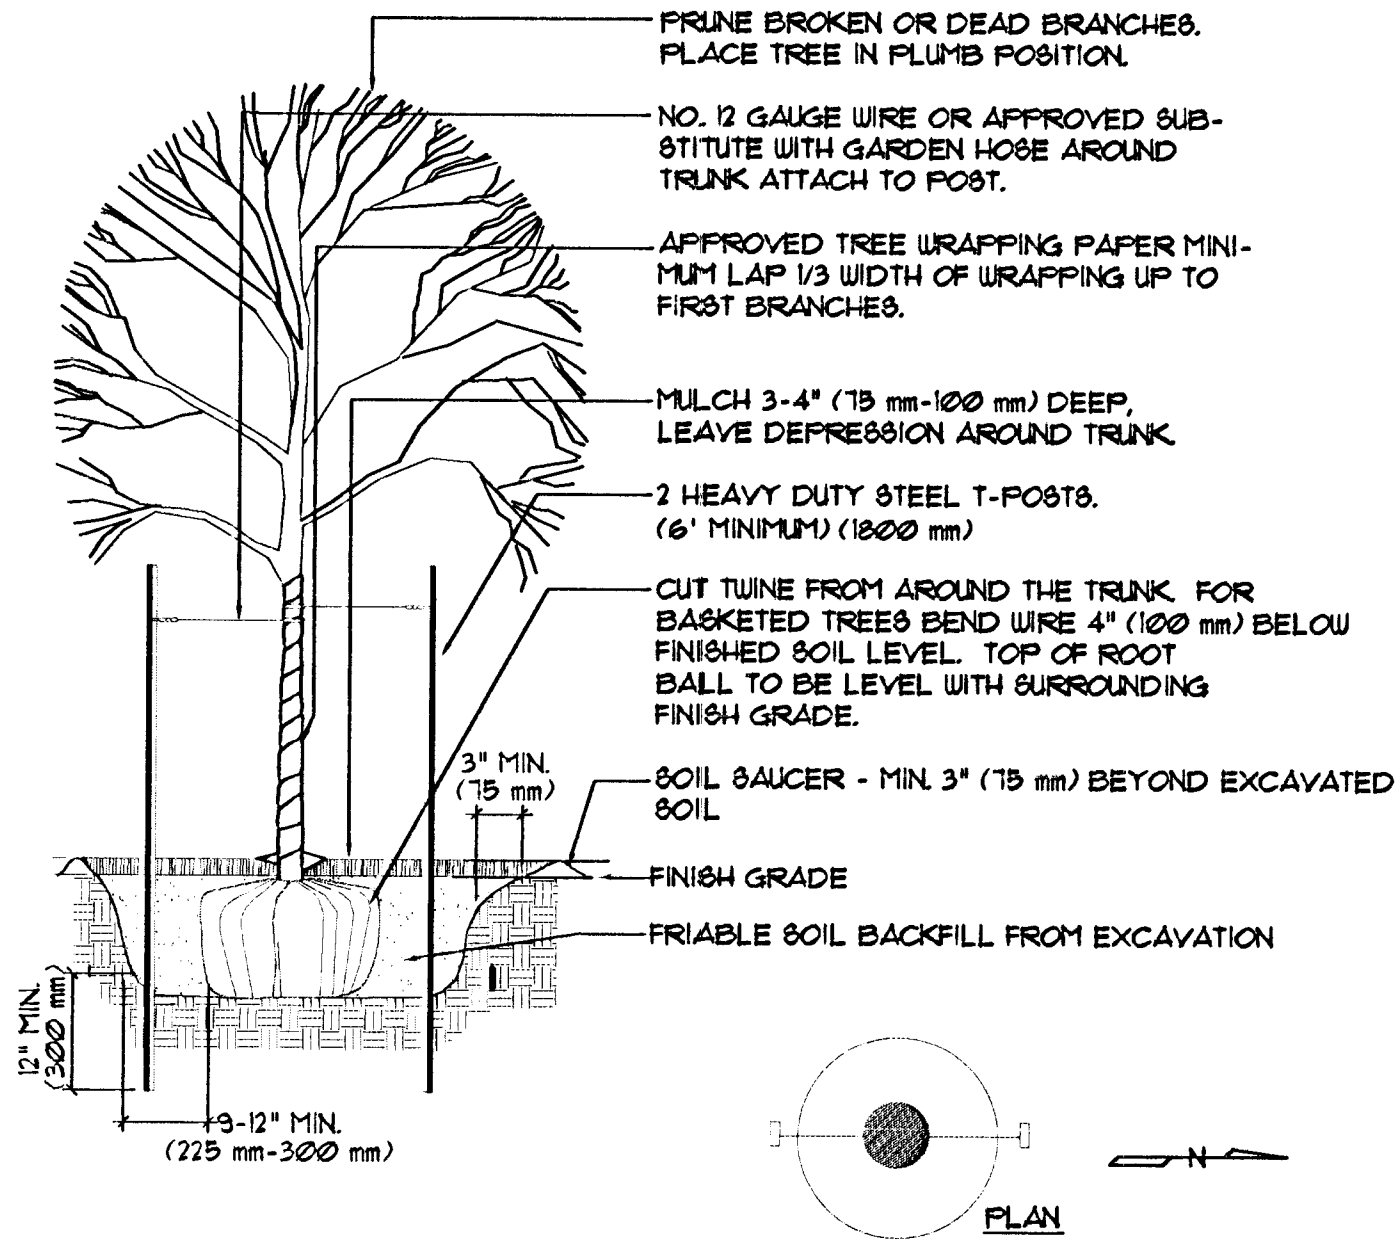

DECIDUOUS TREE PLANTING
2" (50 mm) CALIPER AND LARGER

NO SCALE

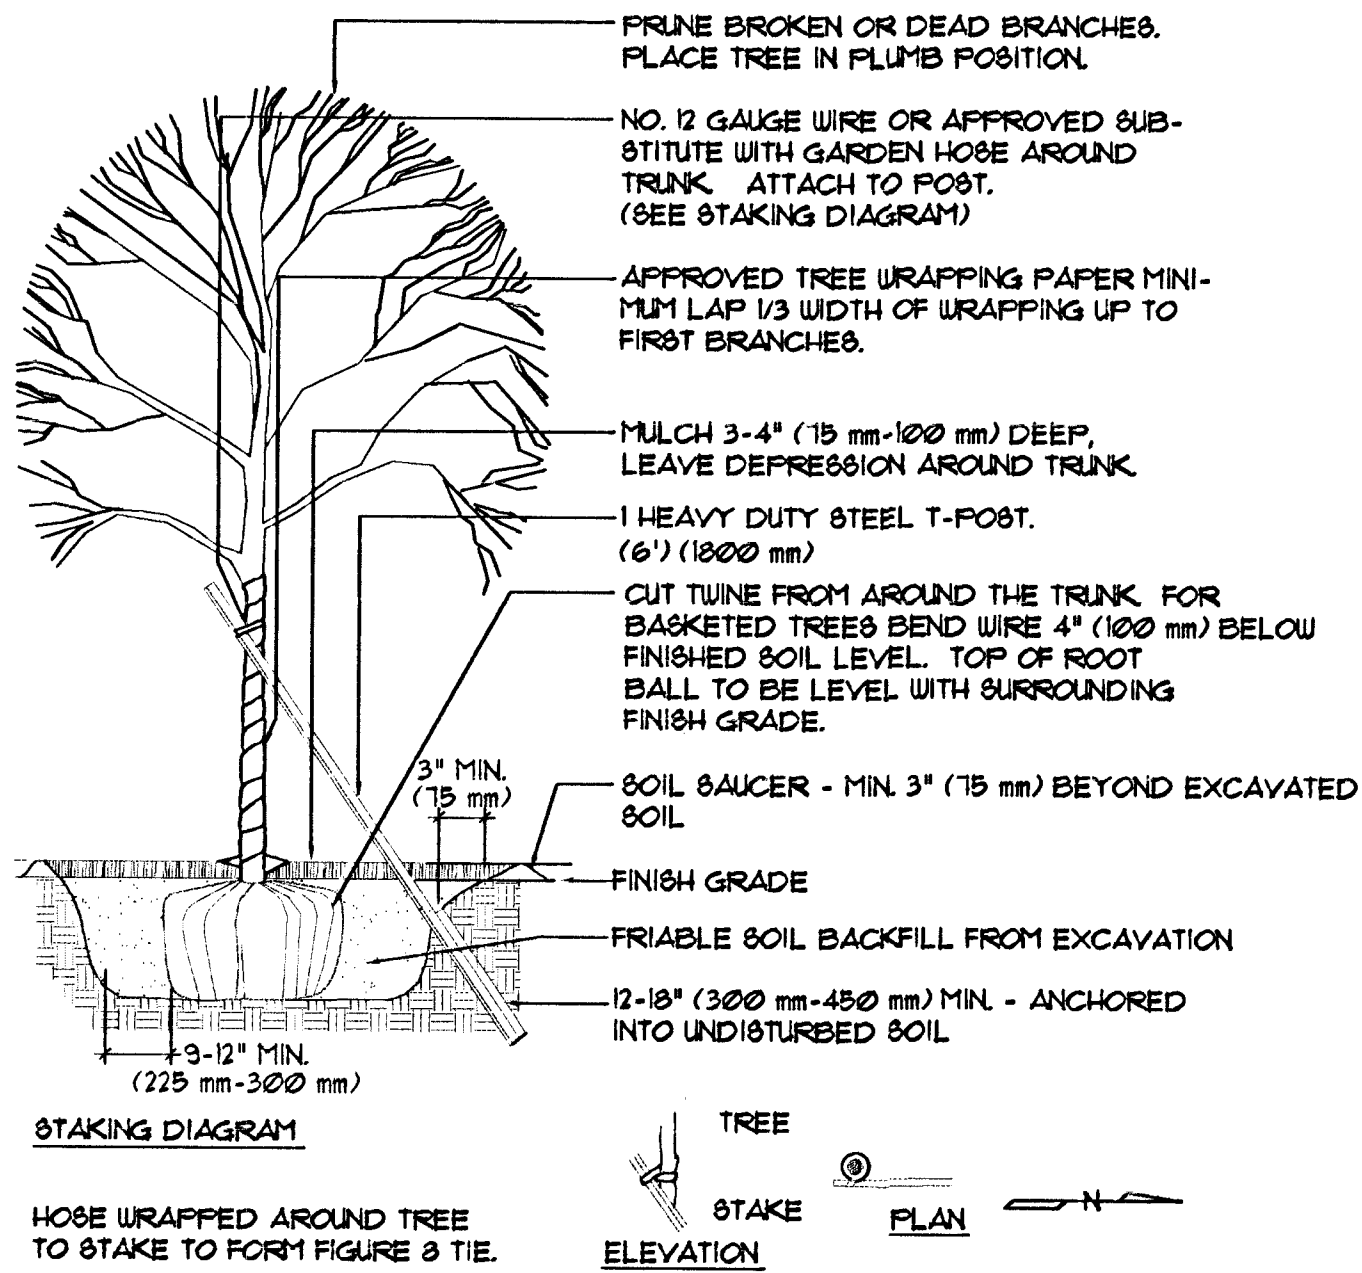

DECIDUOUS TREE PLANTING
SMALLER THAN 2" (50 mm) CALIPER

NO SCALE

MERIDIAN LANDSCAPE DETAILS					
SRB	924 NORTH MAIN WICHITA, KANSAS 67203 http://www.srb.com/~srb	316-264-8008 FAX 264-4821 E-Mail: srb@sat.com	REVISED		
SAVOY, RUGGLES & BOHM, P. A. ENGINEERING & SURVEYING					
PROJECT NUMBER 472-76-245-82740-000-001					
DRAWN 2J	DESIGN 2J	REVISED SCN	DATE Oct. 2, 1998	UTILITY	SUB JOB 539T
					125
					162