


FHWA REGION NO.	STATE	PROJECT NUMBER	FISCAL YEAR	SHEET NUMBER	TOTAL SHEETS
7	KANSAS	87N-0080-01	1997	131	142
15					17.5
					2097.5

BY	DATE
REFERENCES NOTED	
REFERENCES CHECKED	

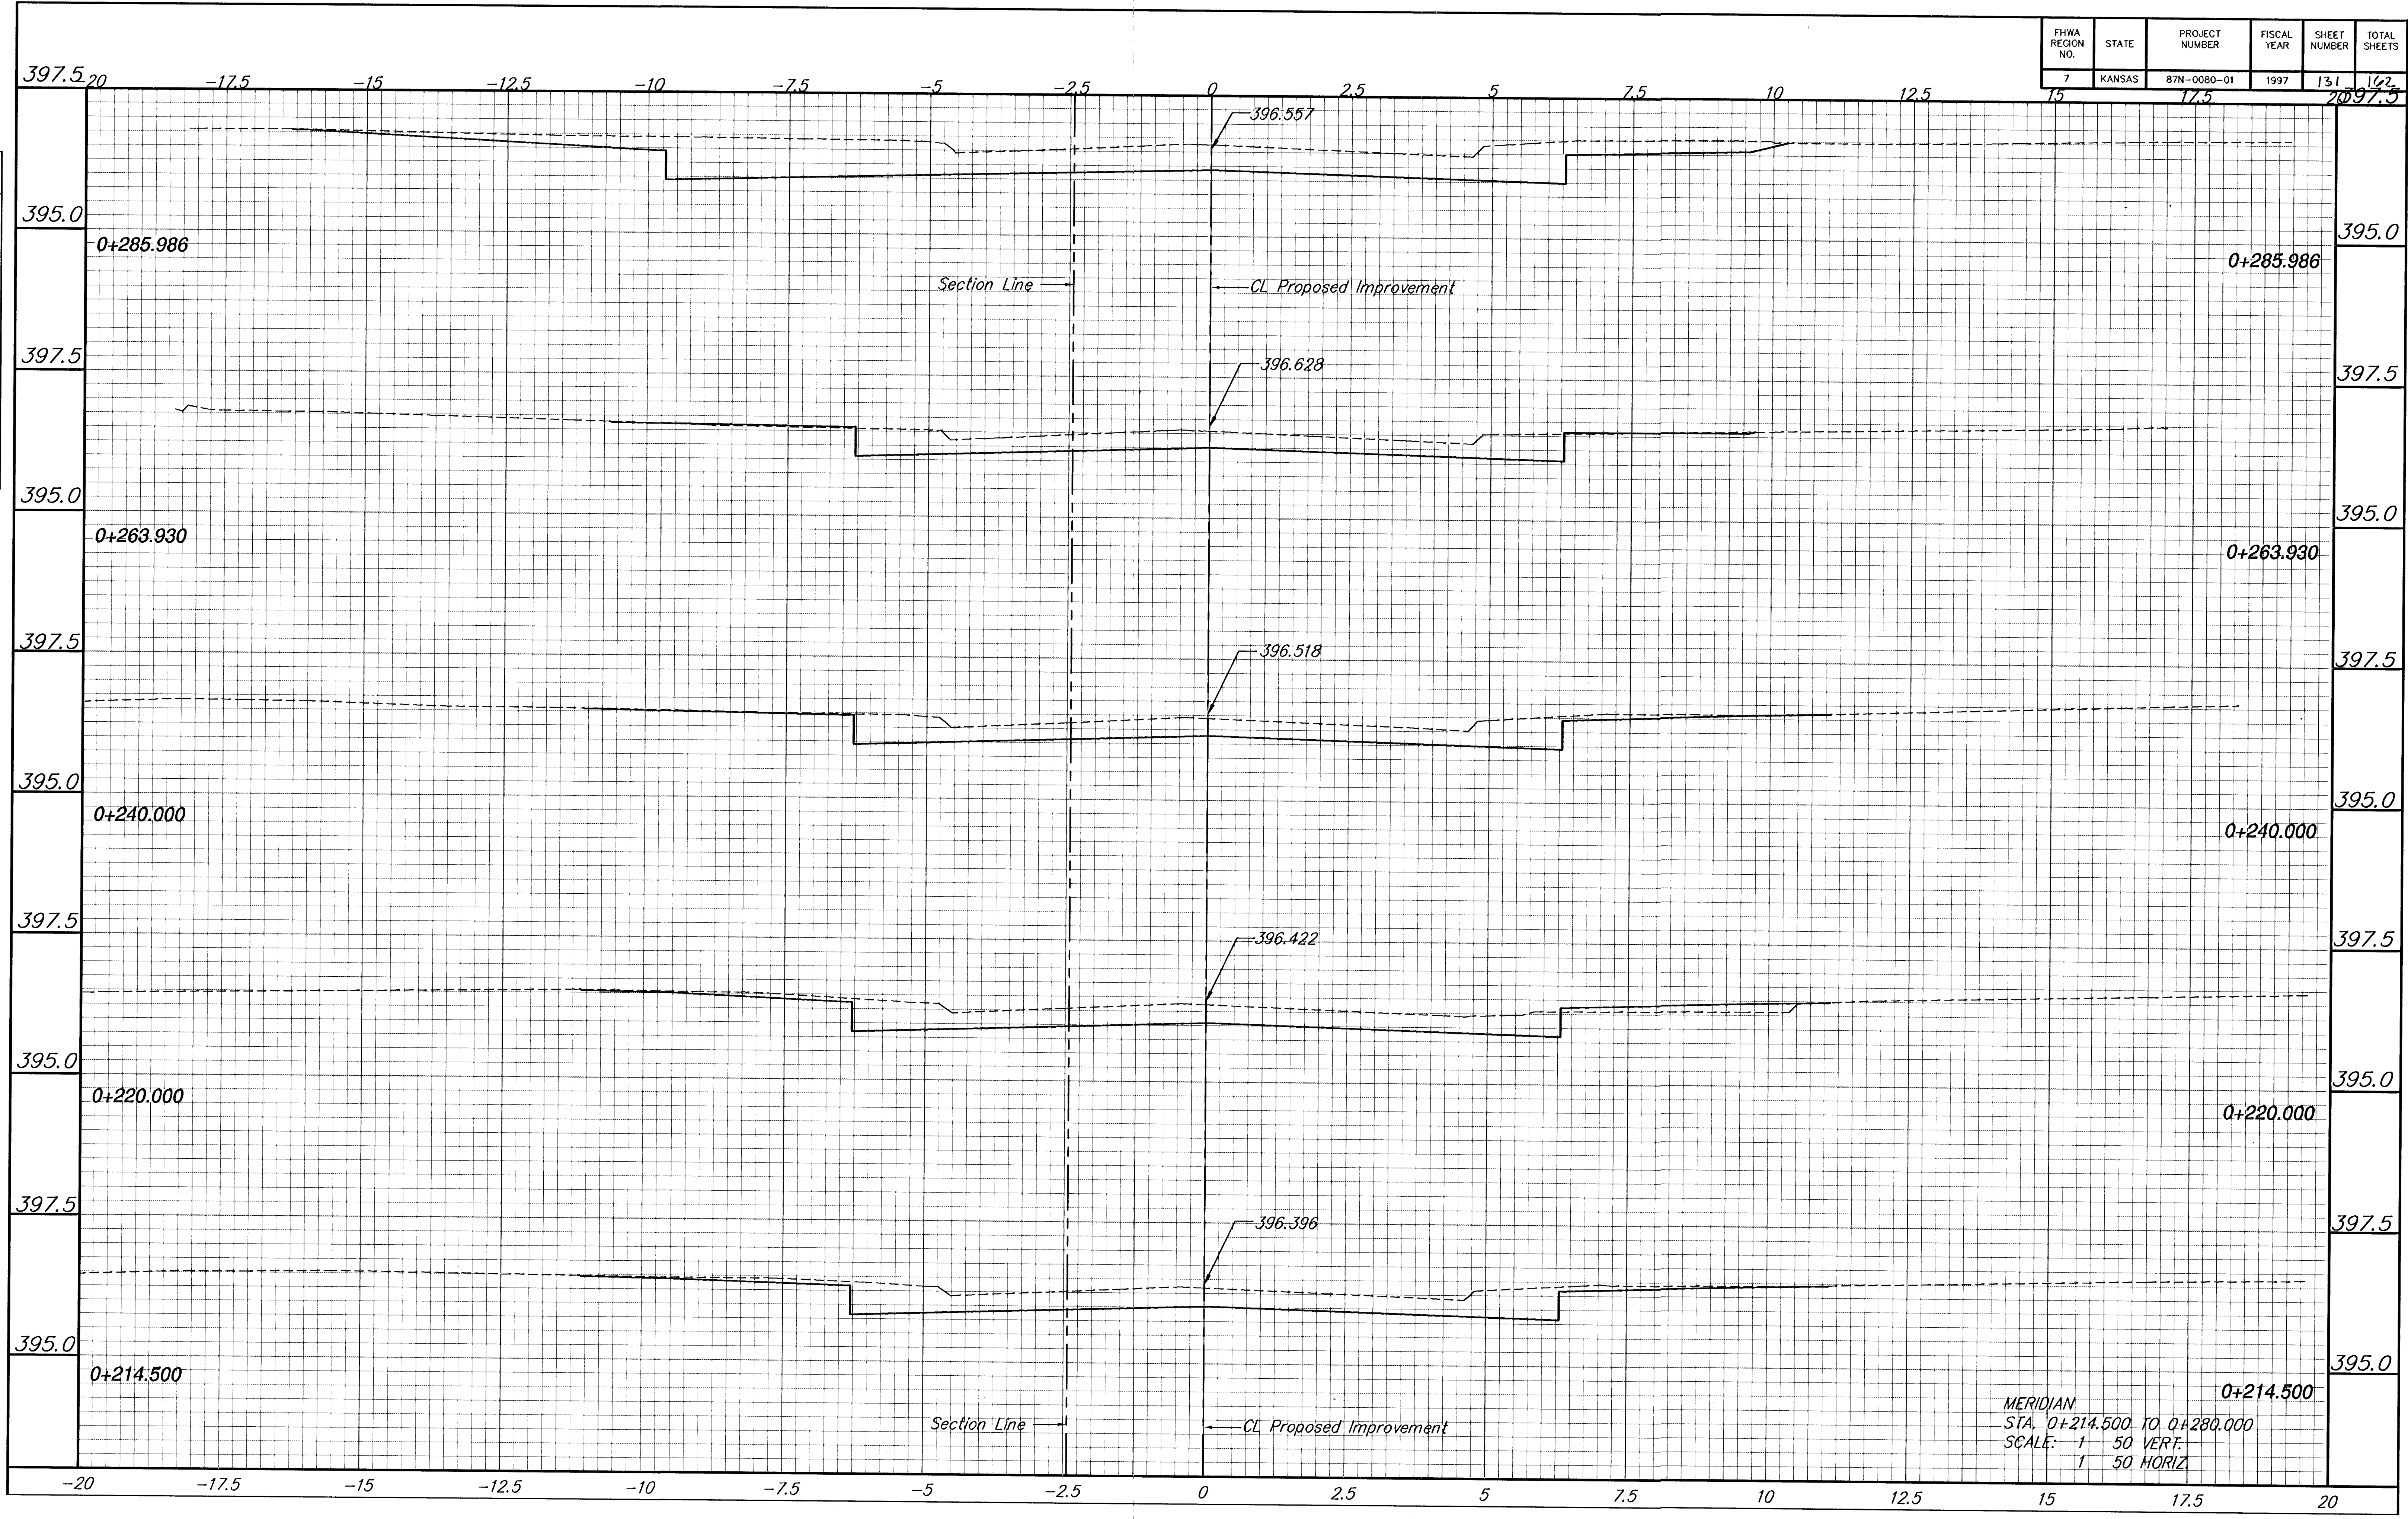

MERIDIAN
STA. 0+214.500 TO 0+280.000
SCALE: 1" = 50' VERT.
1" = 50' HORIZ.