


FHWA REGION NO.	STATE	PROJECT NUMBER	FISCAL YEAR	SHEET NUMBER	TOTAL SHEETS
7	KANSAS	87N-0080-01	1997	141	162

DATE	
BY	
REFERENCES NOTED	
REFERENCES CHECKED	

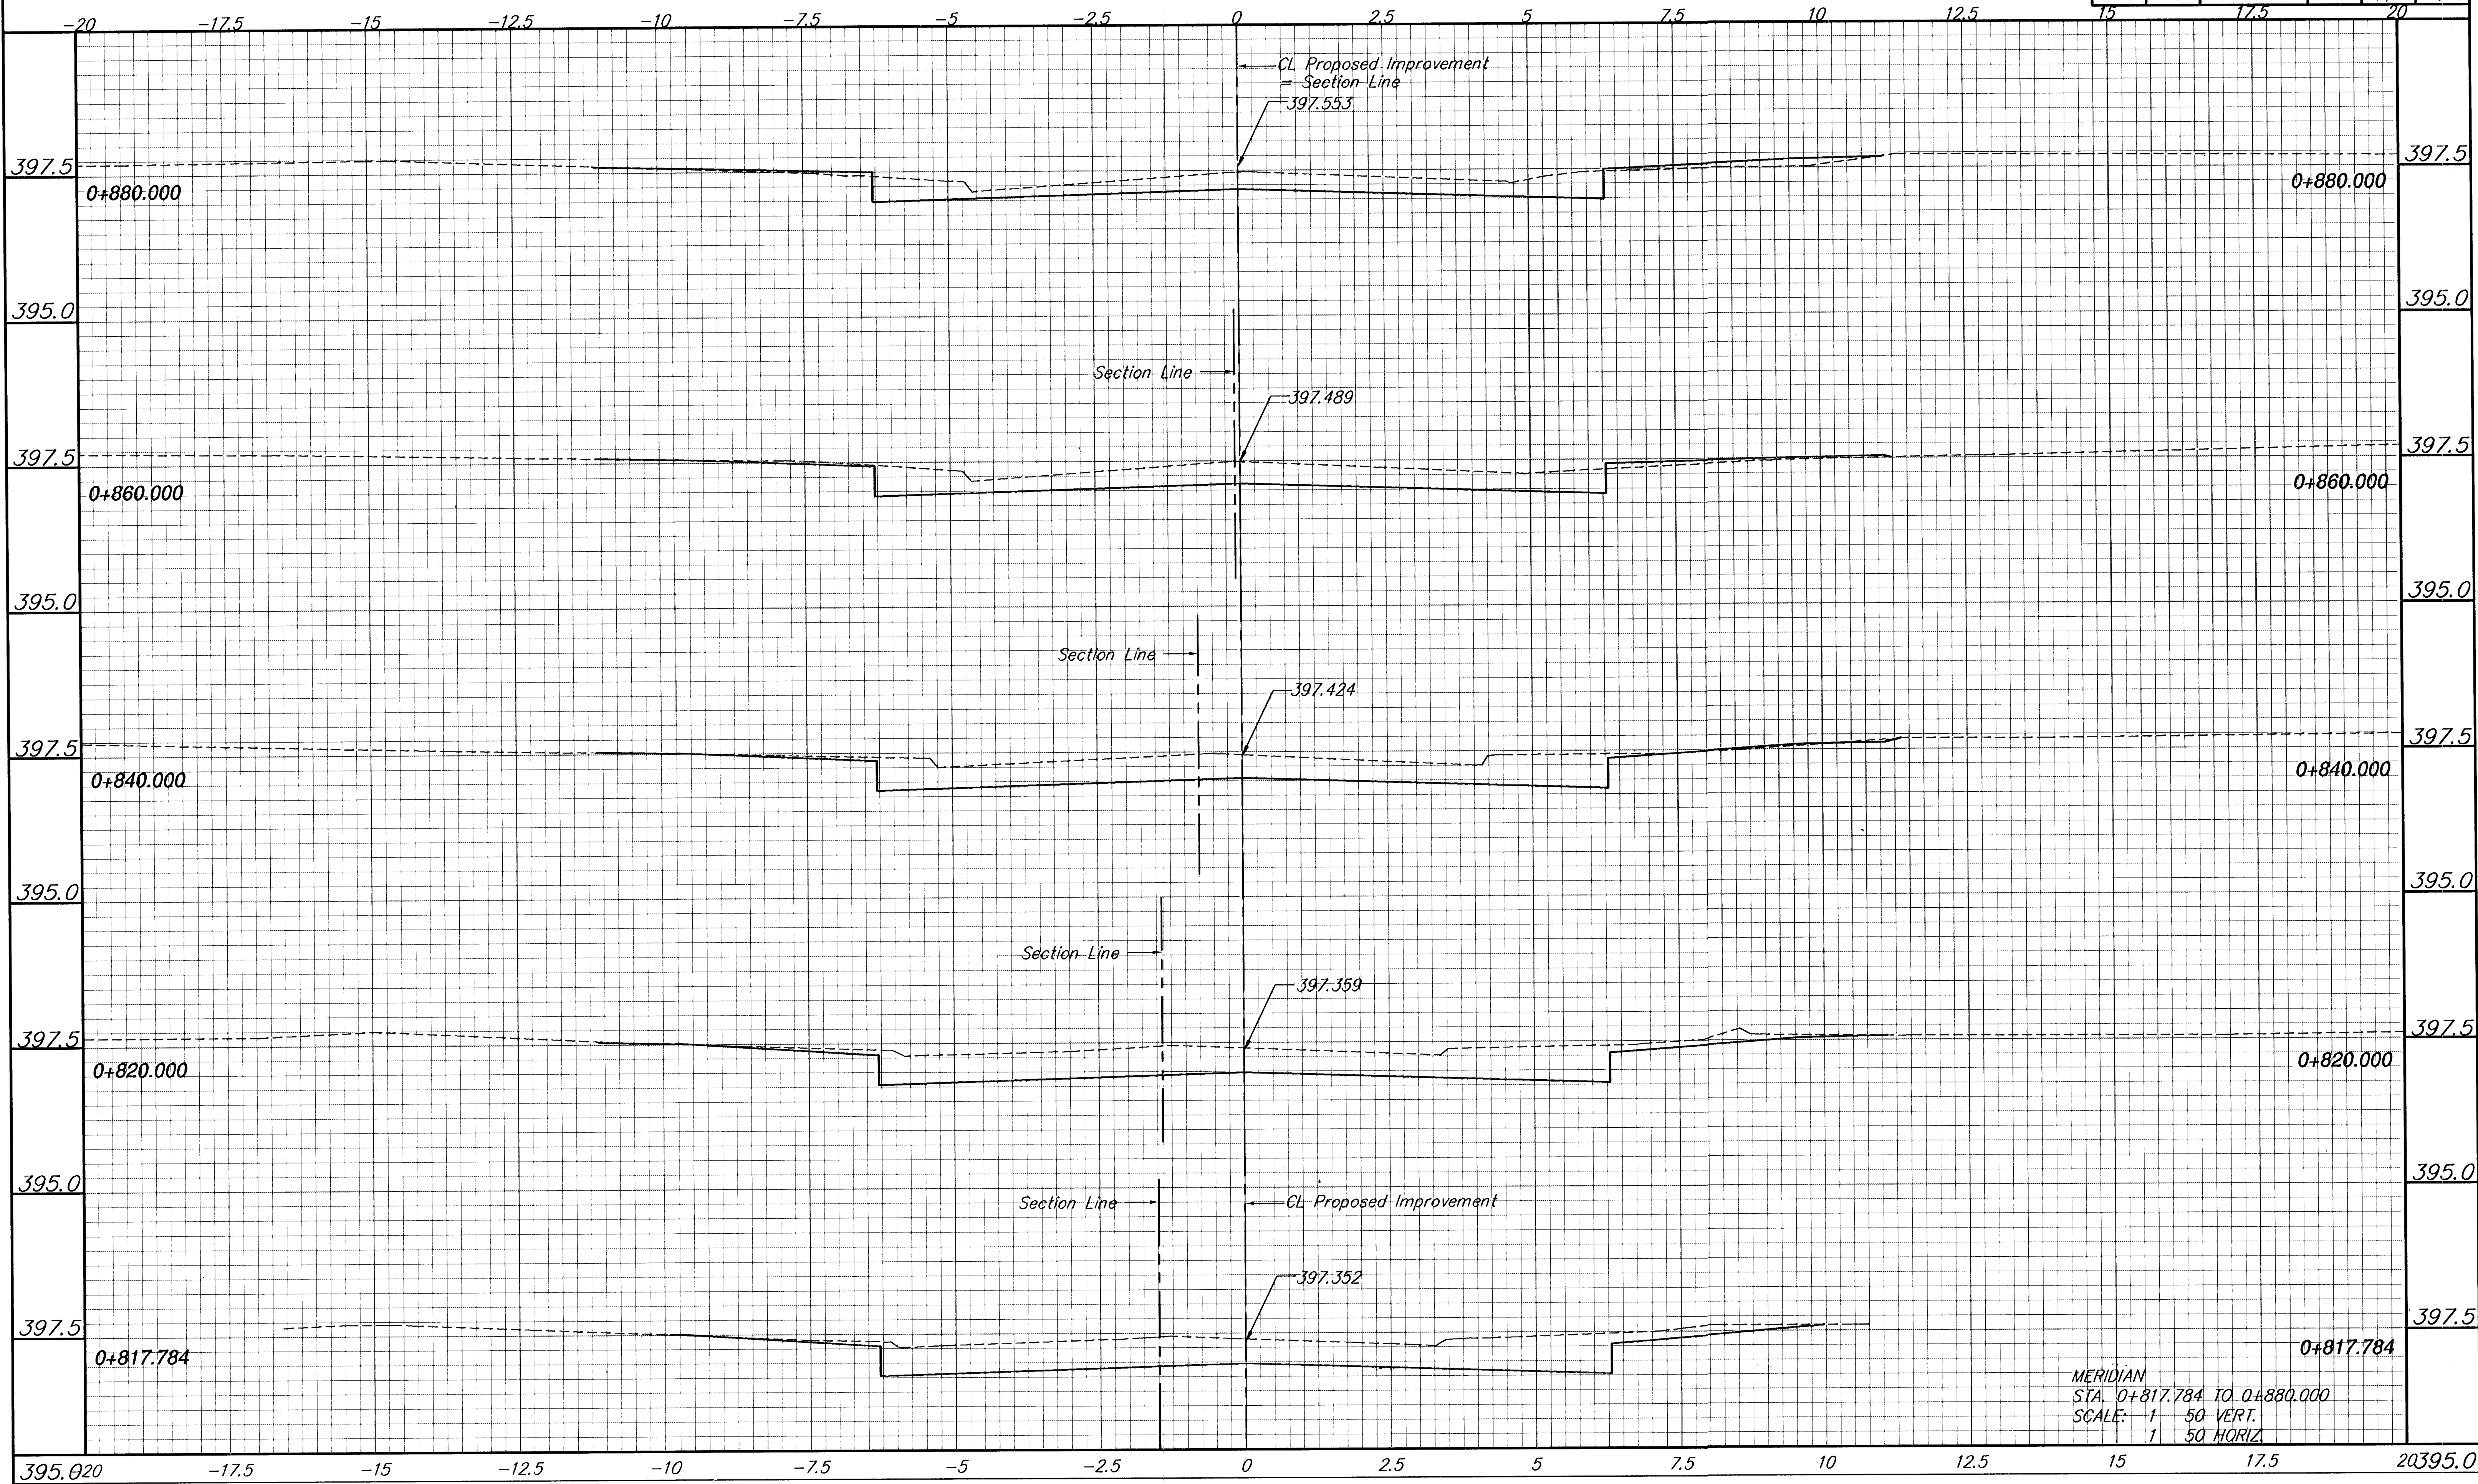

MERIDIAN
STA. 0+817.784 TO 0+880.000
SCALE: 1" = 50' VERT.
1" = 50' HORIZ.