


FHWA REGION NO.	STATE	PROJECT NUMBER	FISCAL YEAR	SHEET NUMBER	TOTAL SHEETS
7	KANSAS	87N-0080-01	1997	144	162

BY	DATE
REFERENCES NOTED	
REFERENCES CHECKED	

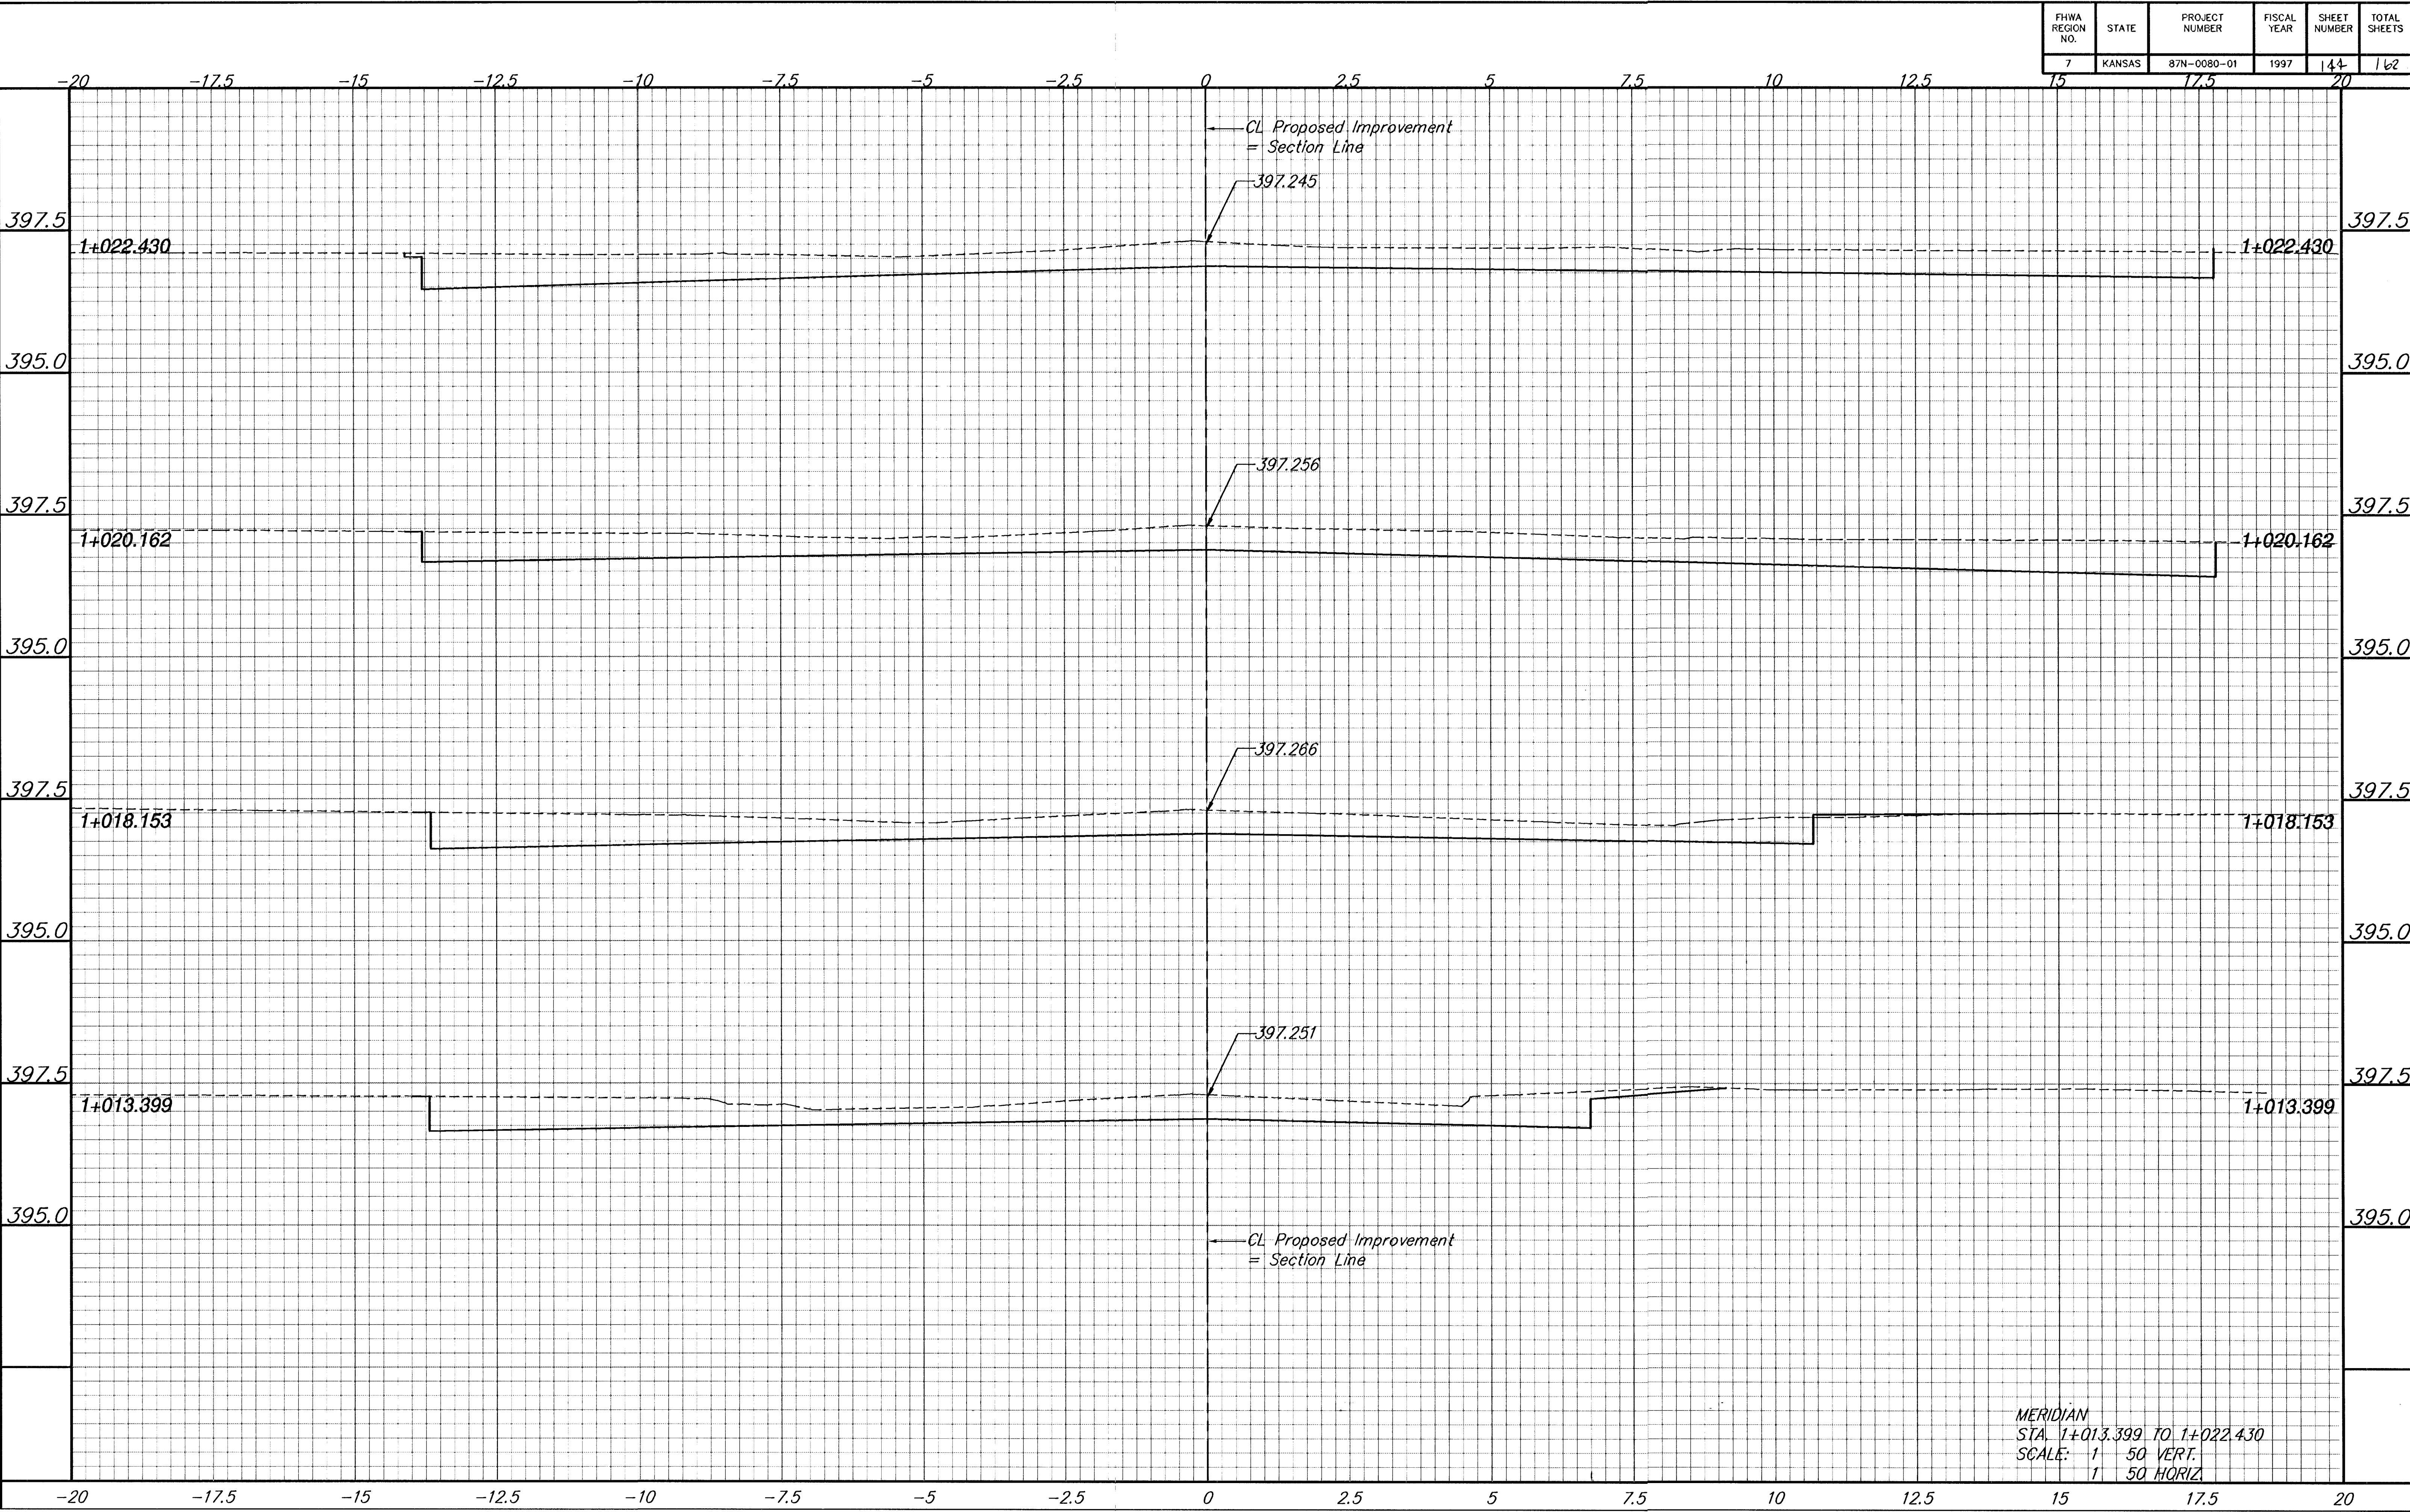

MERIDIAN
STA 1+013.399 TO 1+022.430
SCALE: 1" = 50' VERT.
1" = 50' HORIZ