


FHWA REGION NO.	STATE	PROJECT NUMBER	FISCAL YEAR	SHEET NUMBER	TOTAL SHEETS
7	KANSAS	87N-0080-01	1997	159	162
15		17.5		20	

DATE	
BY	
REFERENCES NOTED	
REFERENCES CHECKED	

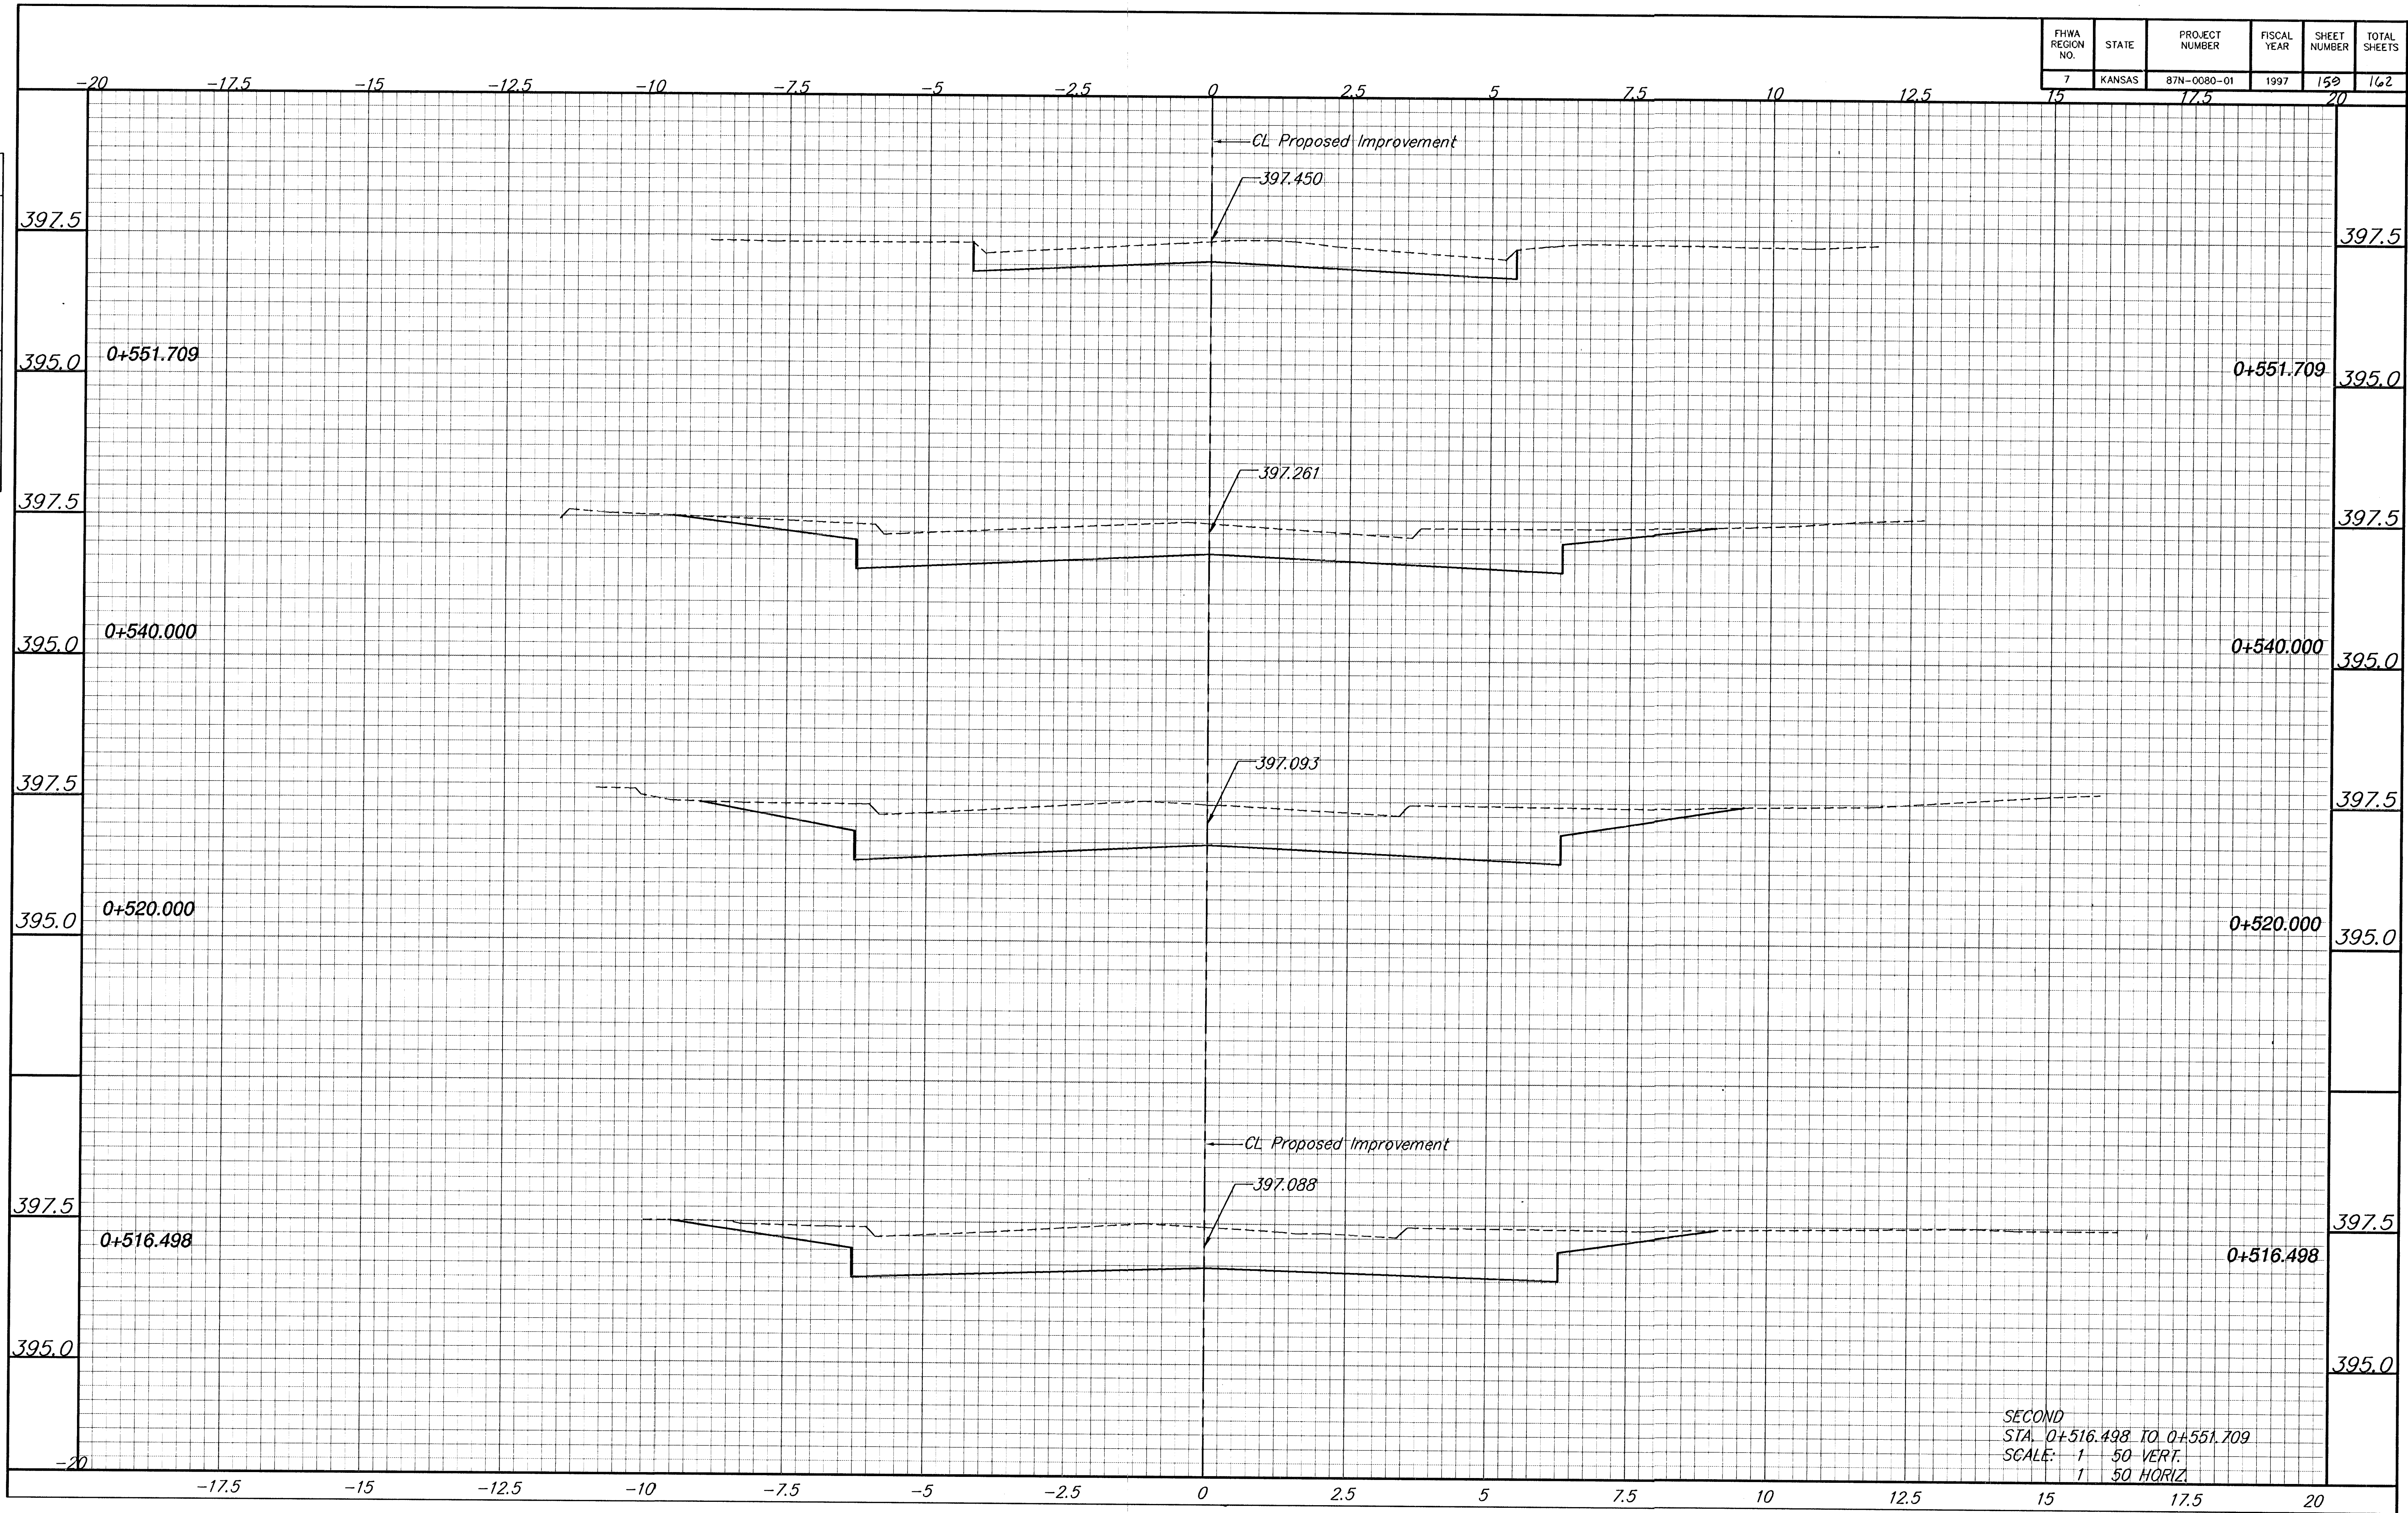

SECOND
STA. 0+516.498 TO 0+551.709
SCALE: 1" = 50' VERT.
1" = 50' HORIZ.