


FHWA REG NO.	STATE	PROJECT NO.	YEAR	SHEET NO.	TOTAL SHEETS
7	KANSAS	STP-N012(901)	1999	9	131

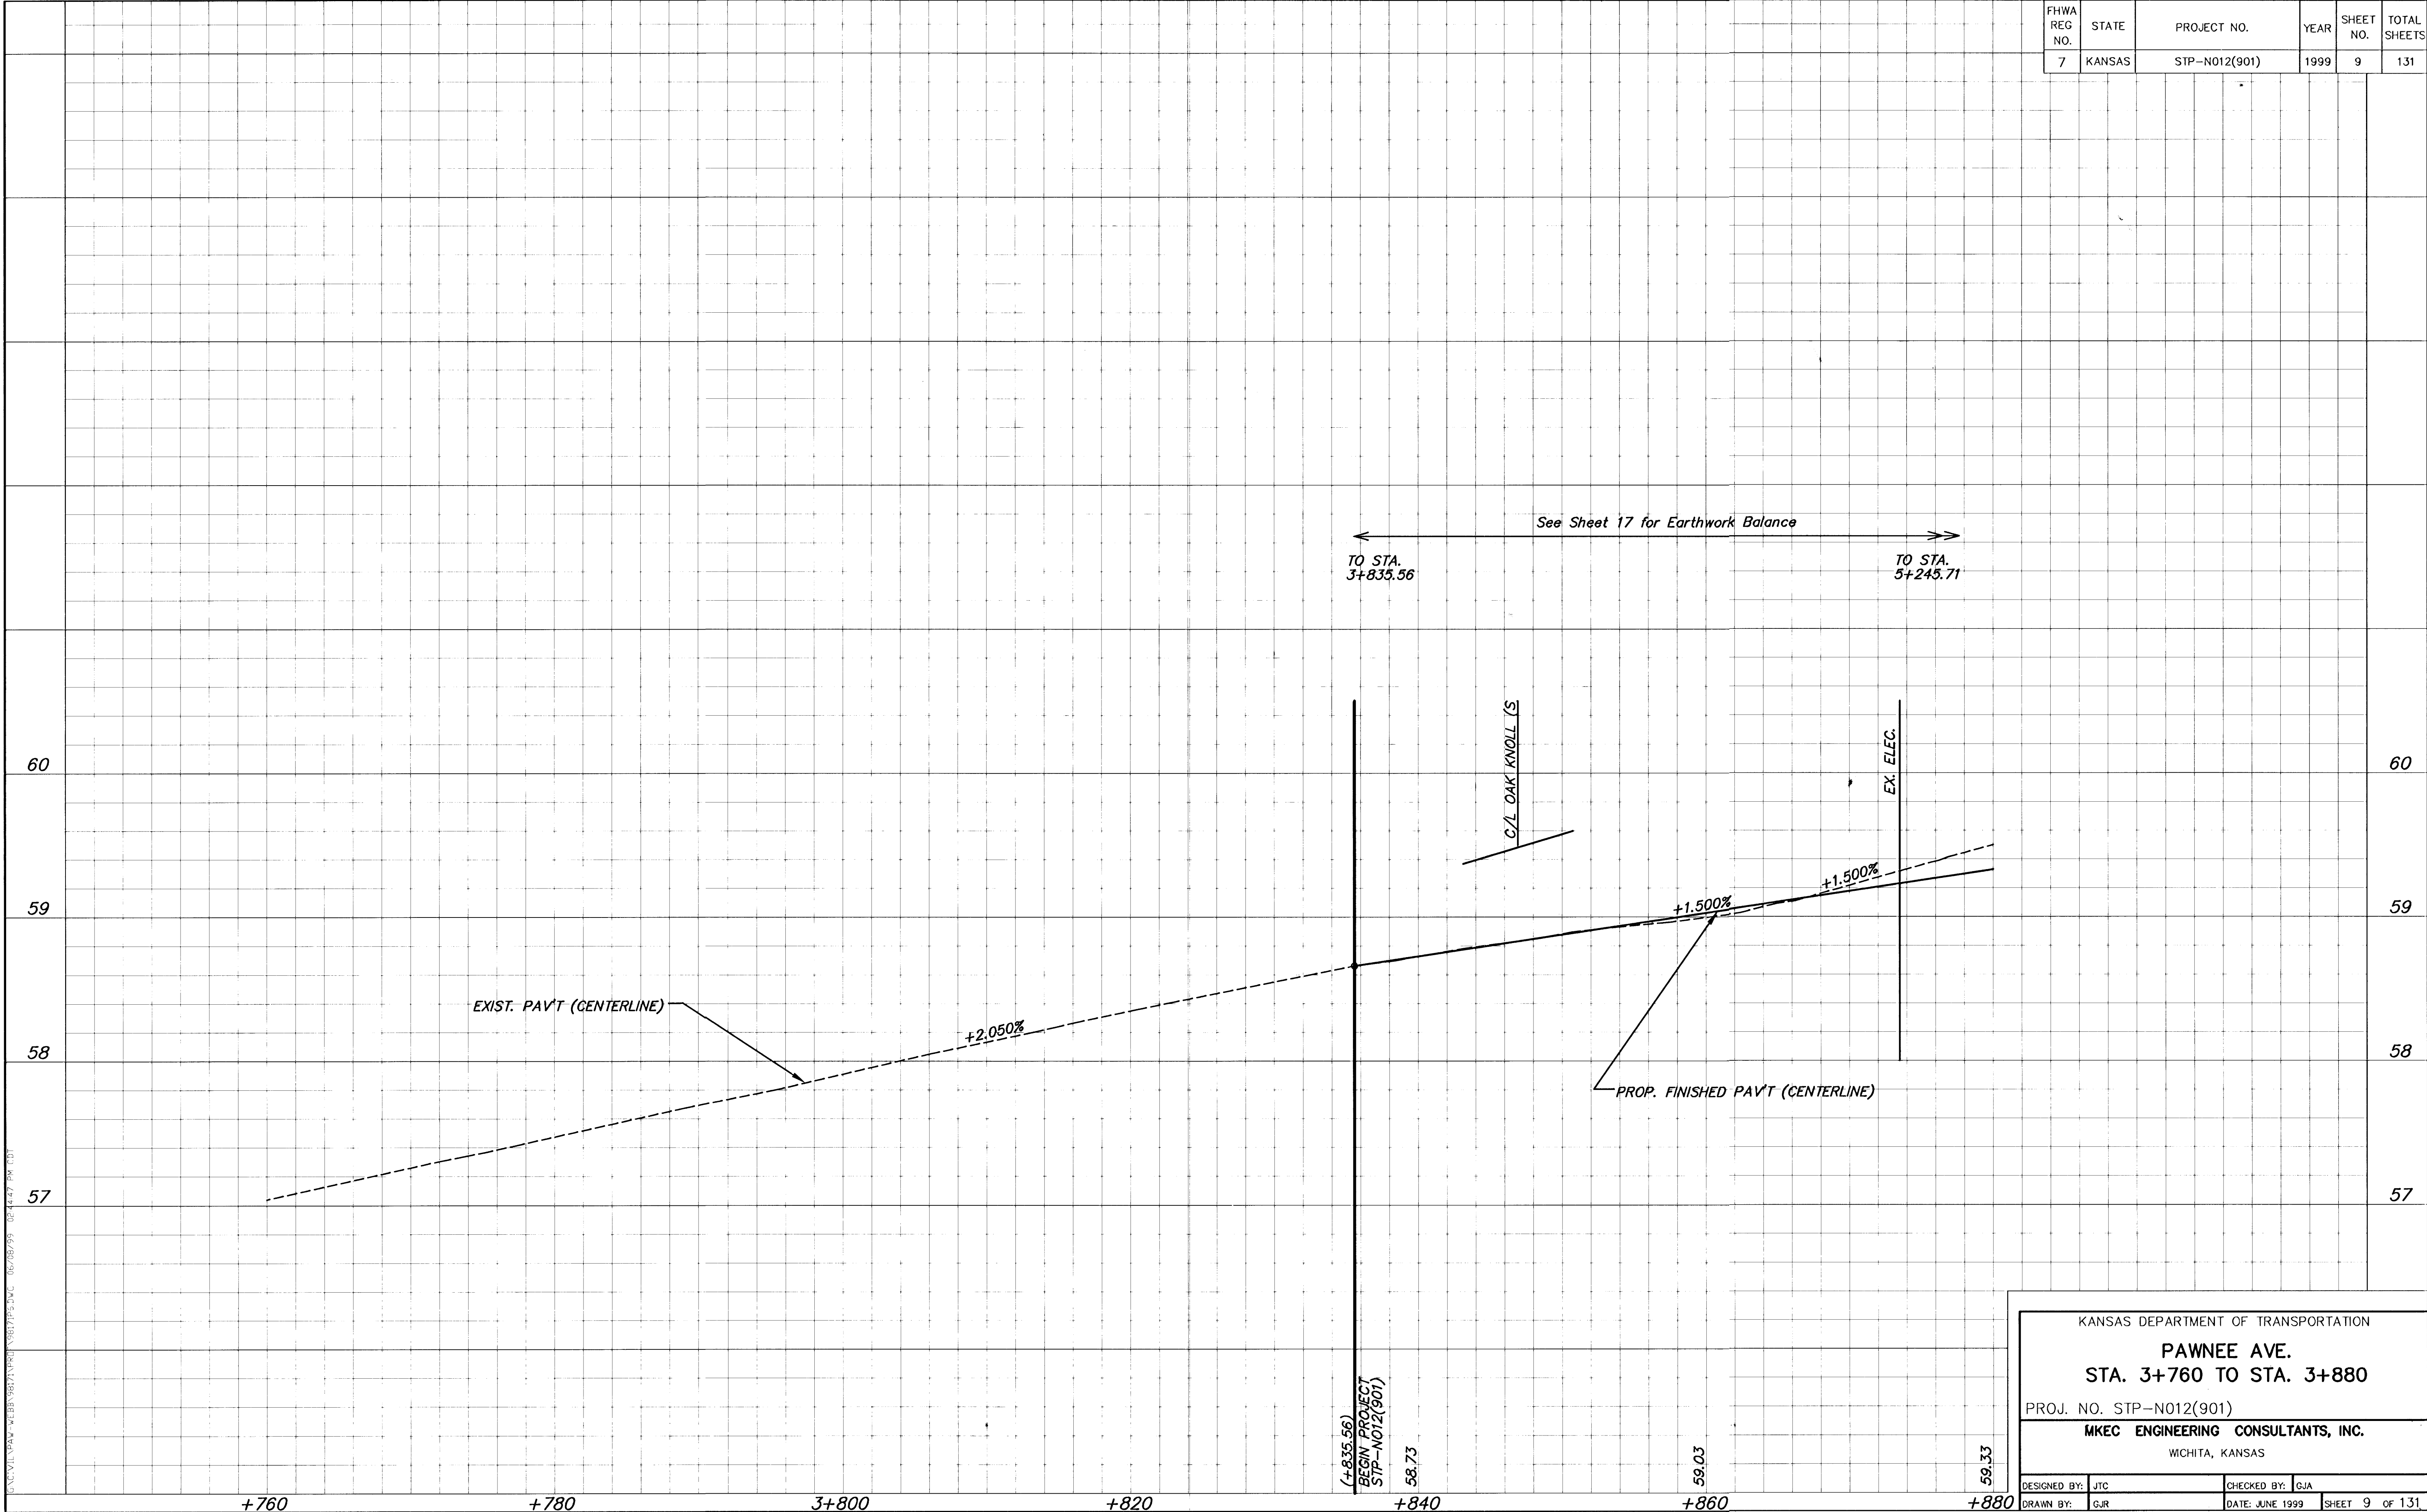

KANSAS DEPARTMENT OF TRANSPORTATION

PAWNEE AVE.
STA. 3+760 TO STA. 3+880

PROJ. NO. STP-N012(901)

MKEC ENGINEERING CONSULTANTS, INC.
WICHITA, KANSAS

DESIGNED BY: JTC
CHECKED BY: GJA
DRAWN BY: GJR
DATE: JUNE 1999
SHEET 9 OF 131