


FHWA REG. NO.	STATE	PROJECT NO.	YEAR	SHEET NO.	TOTAL SHEETS
7	KANSAS	STP-N012(901)	1999	21	131

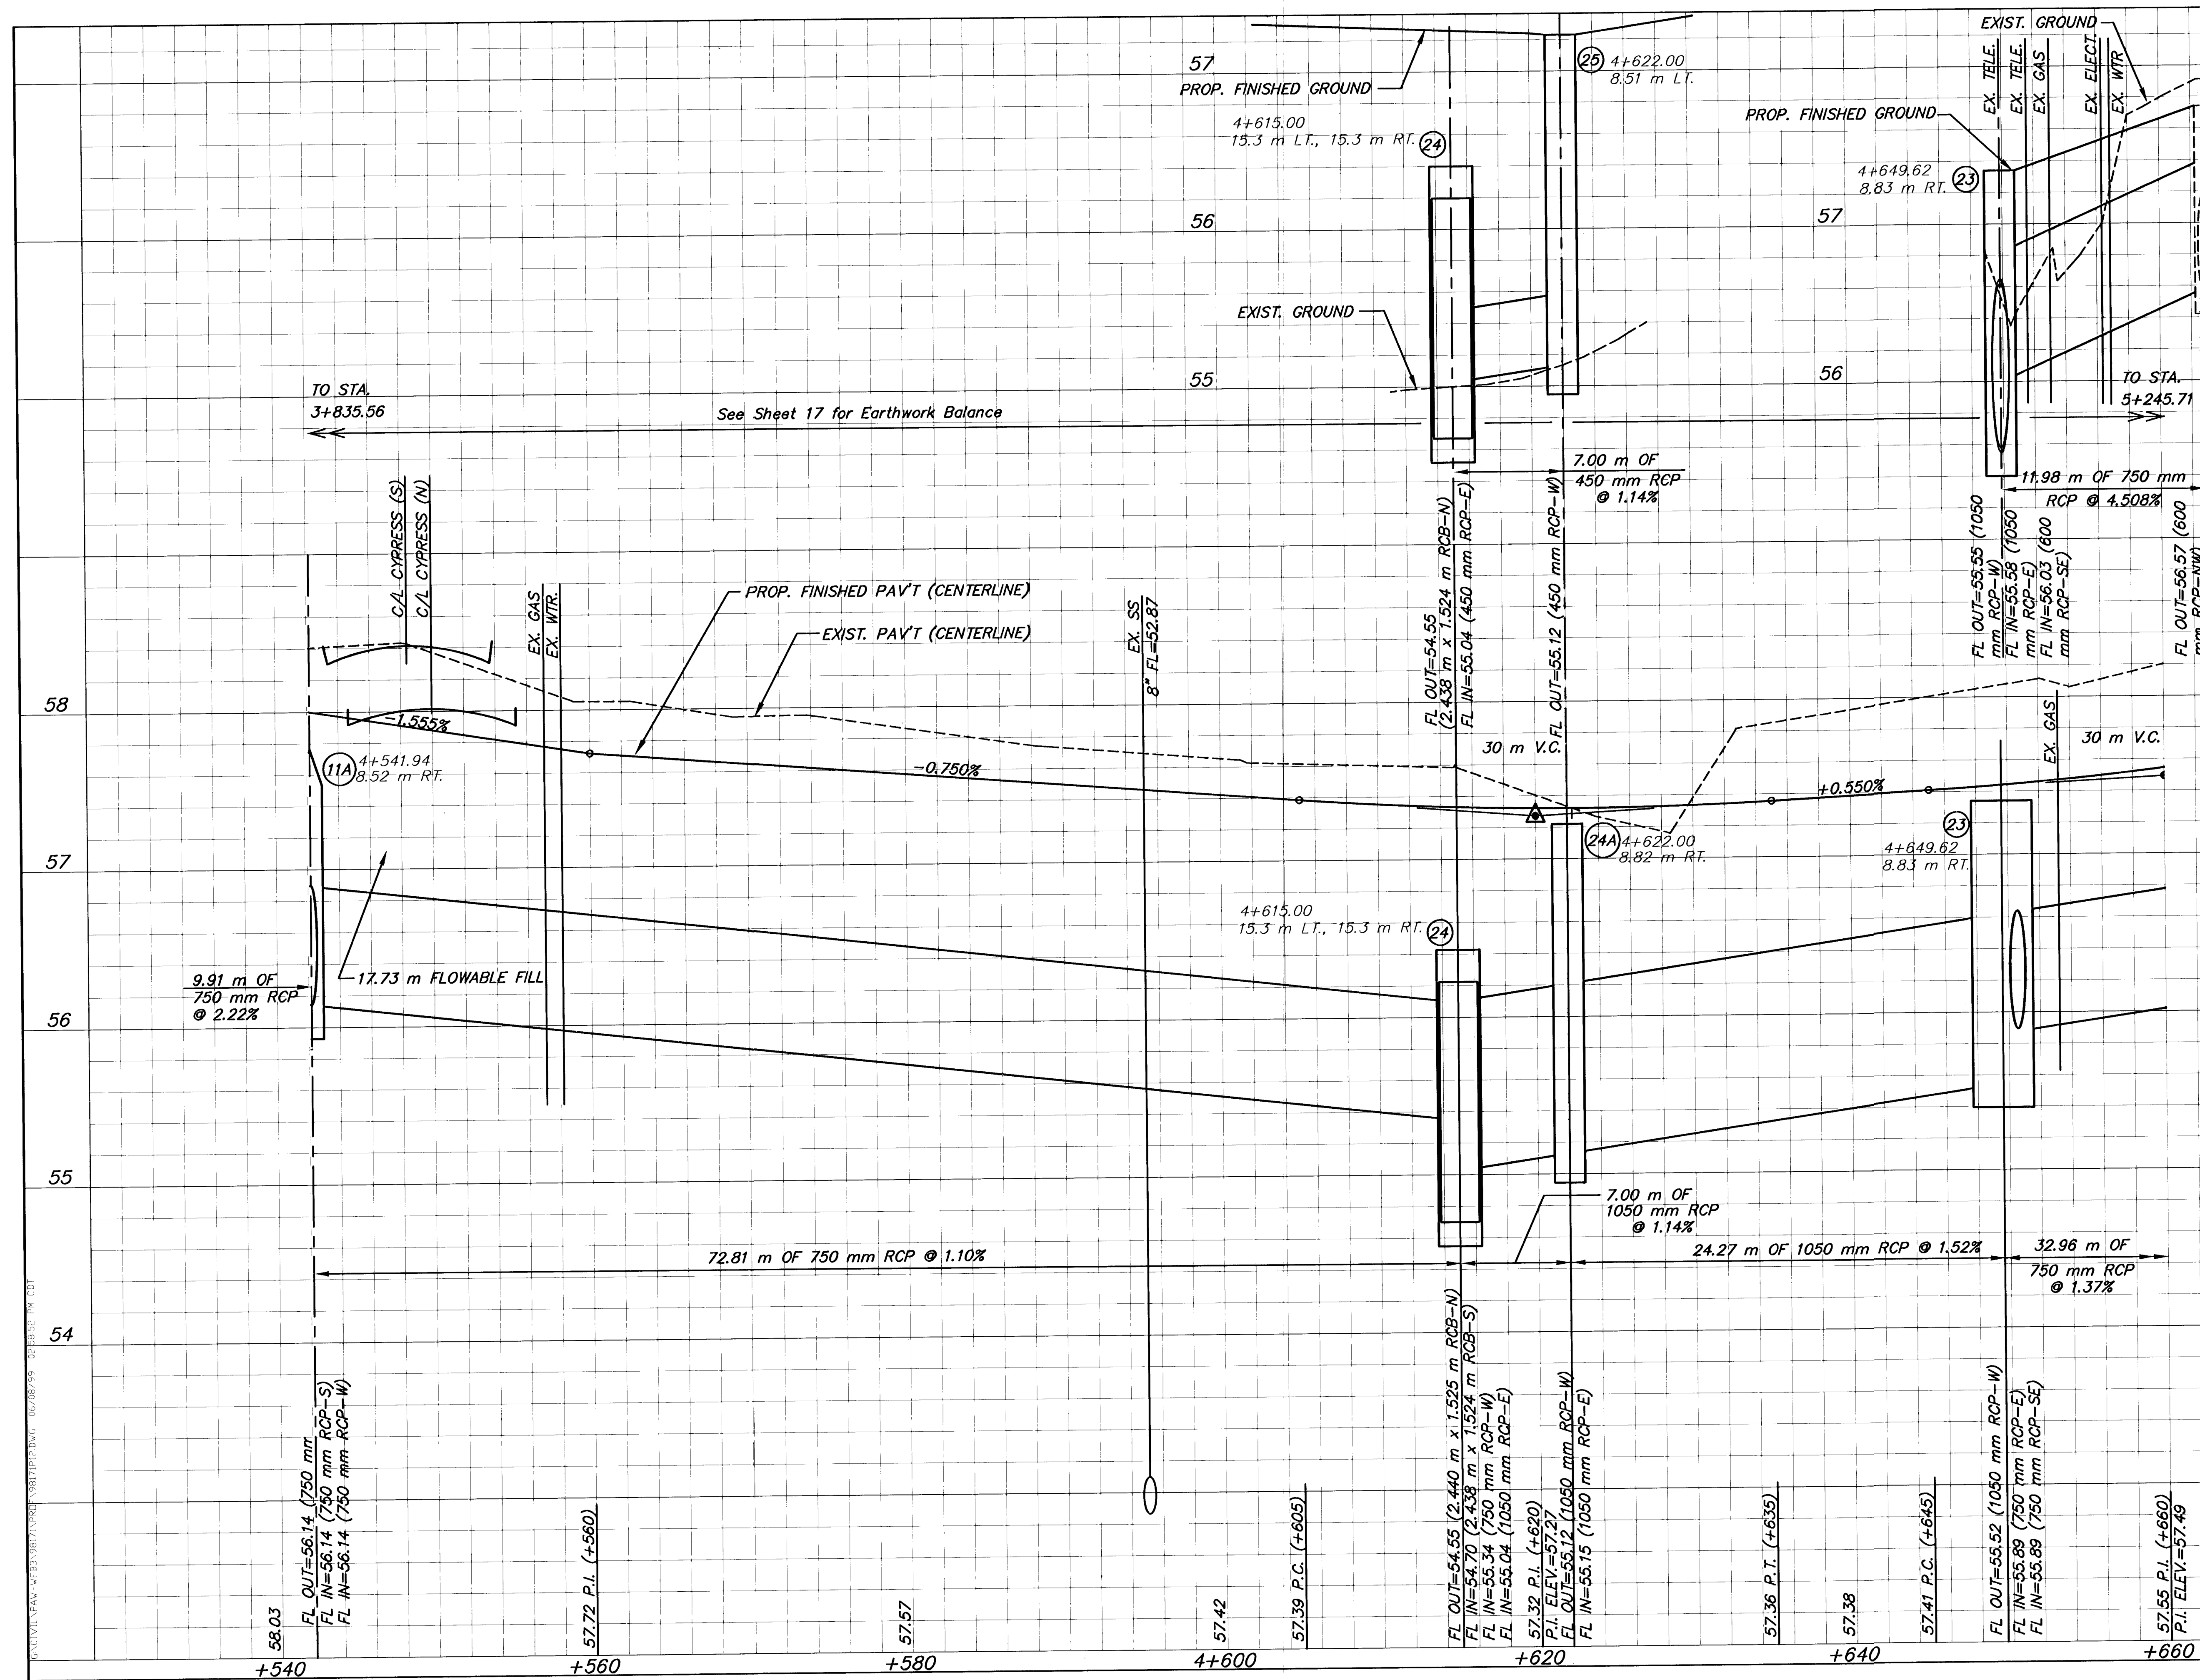

KANSAS DEPARTMENT OF TRANSPORTATION

PAWNEE AVE.
STA. 4+540 TO STA. 4+660

PROJ. NO. STP-N012(901)

MKEC ENGINEERING CONSULTANTS, INC.
WICHITA, KANSAS

DESIGNED BY: JTC	CHECKED BY: GJA
DRAWN BY: GJR/MLW	DATE: JULY 1999
SHEET 21 OF 131	