


G:\CIVIL\PAW-KEBB\98171\PROF\98171P13.DWG Tue Jul 25 11:46:21 2000

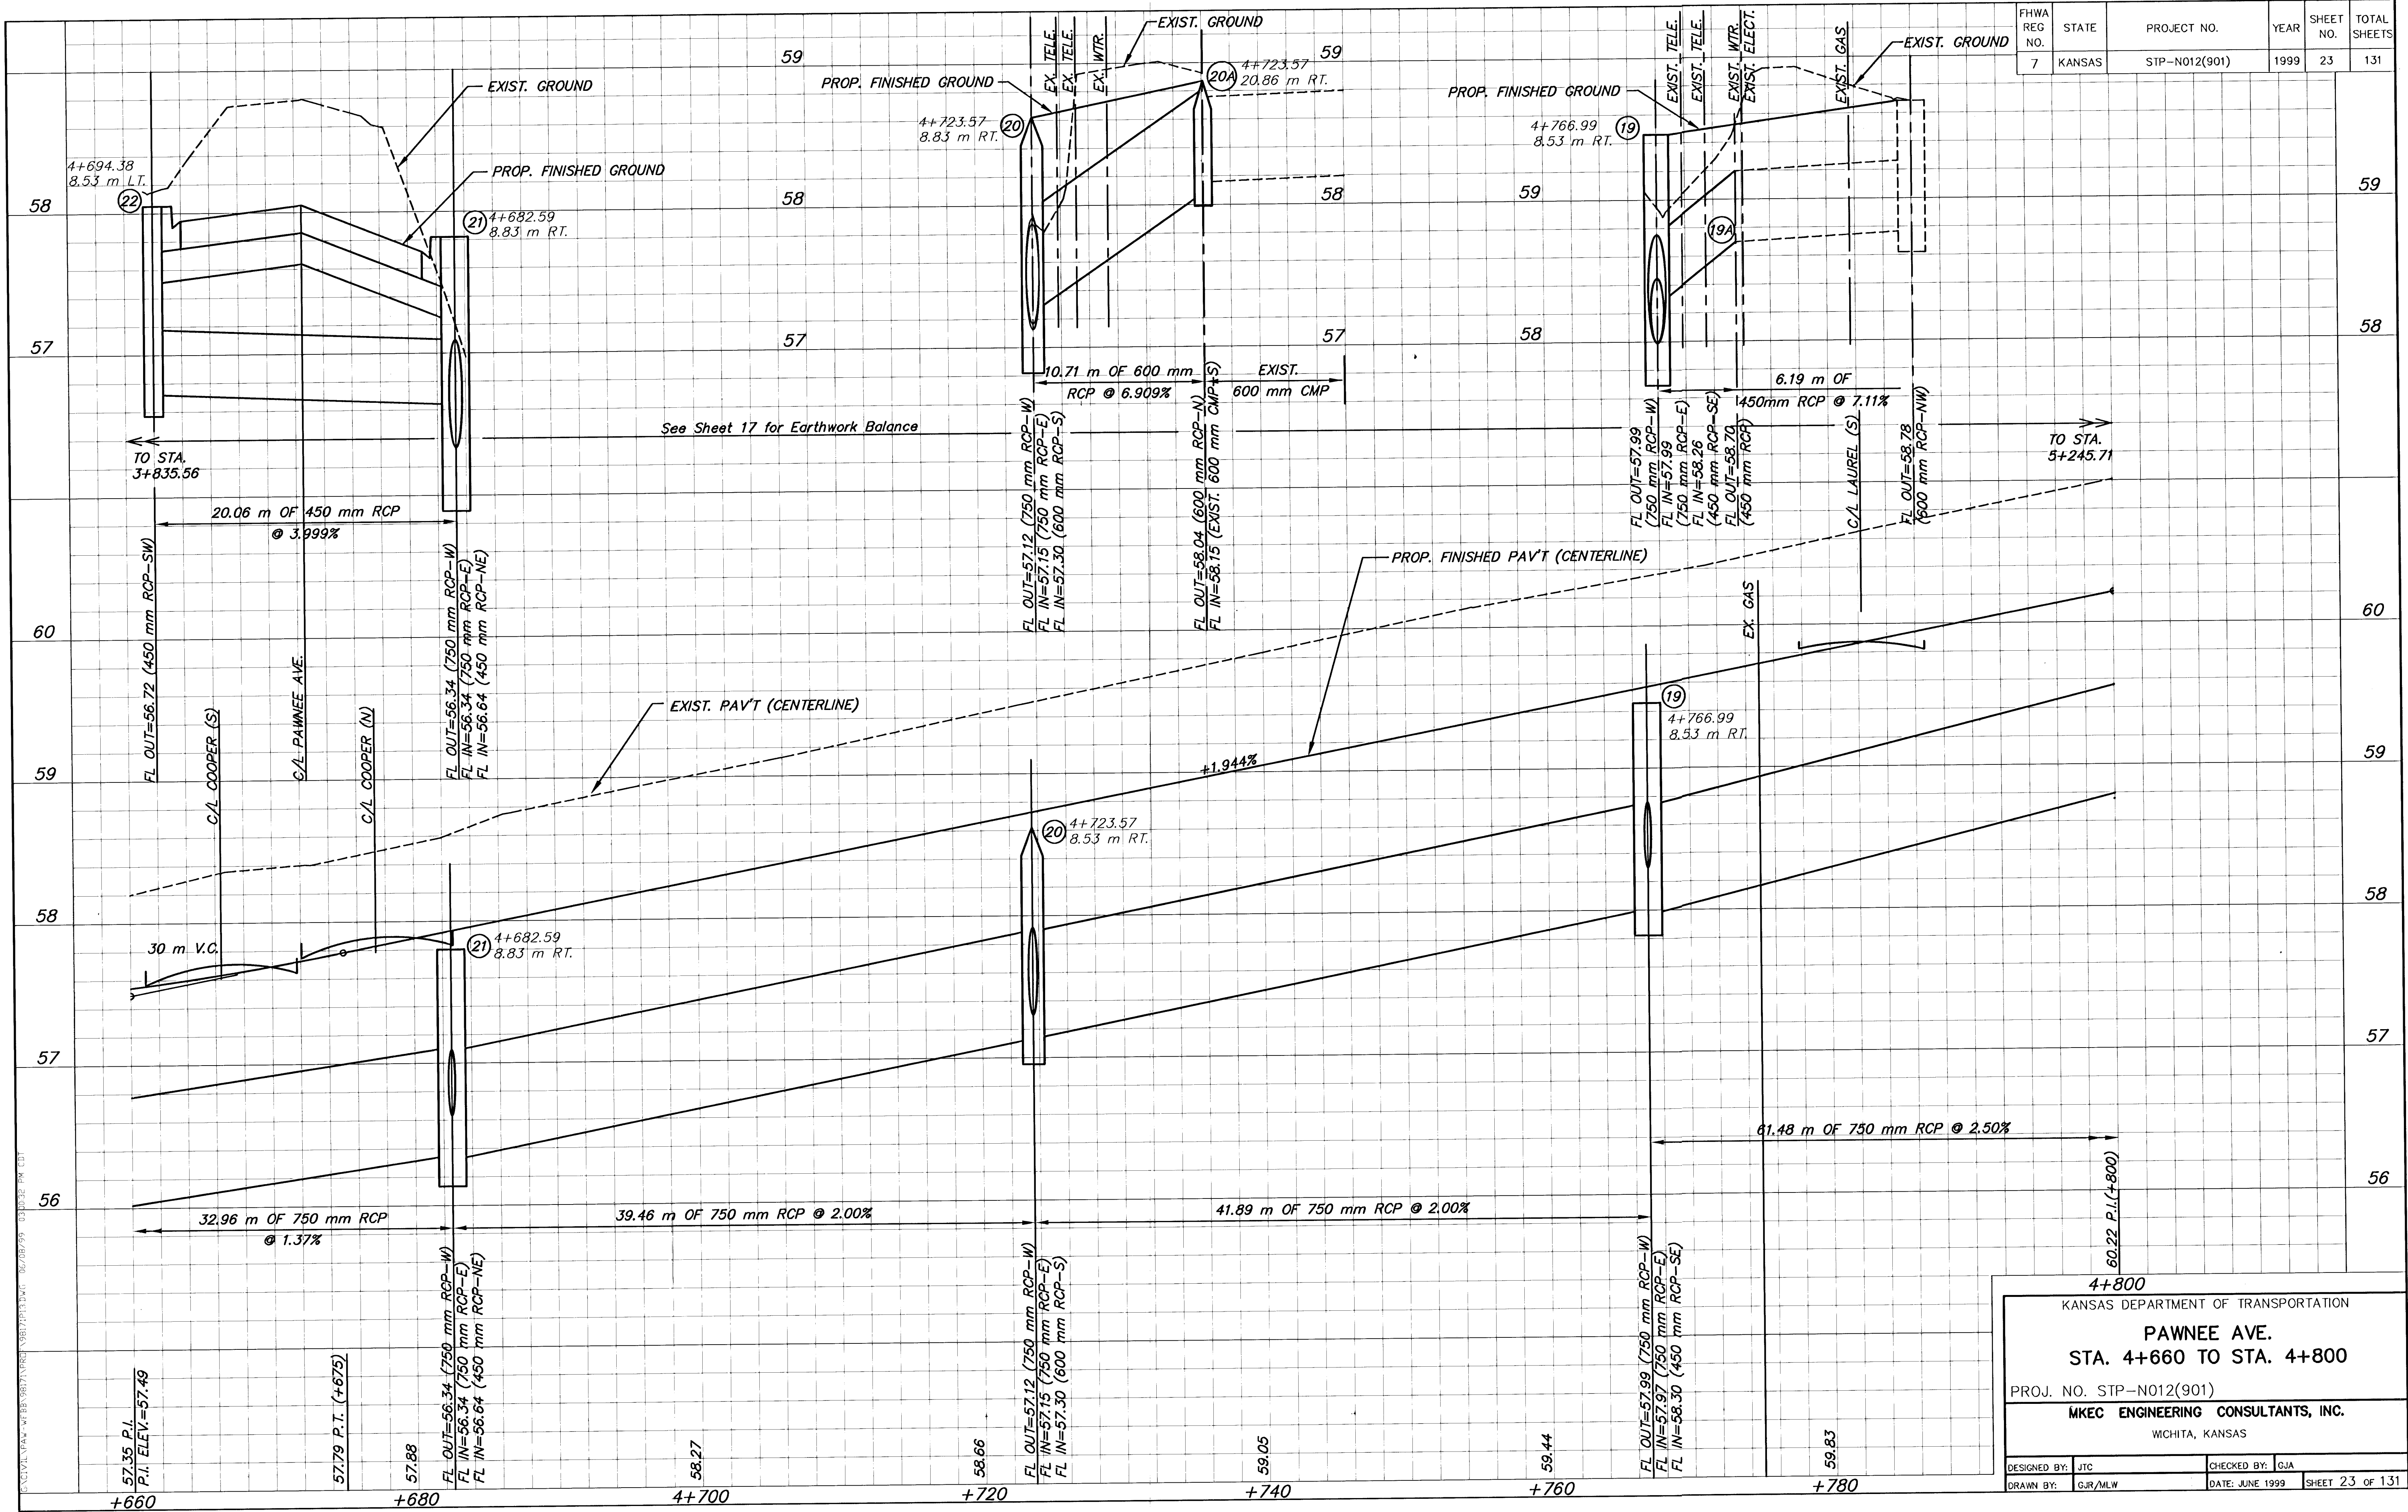

FHWA REG NO.	STATE	PROJECT NO.	YEAR	SHEET NO.	TOTAL SHEETS
7	KANSAS	STP-N012(901)	1999	23	131

DESIGNED BY: JTC		CHECKED BY: GJA	
DRAWN BY: GJR/MLW		DATE: JUNE 1999	
		SHEET 23 OF 131	

KANSAS DEPARTMENT OF TRANSPORTATION	
PAWNEE AVE.	
STA. 4+660 TO STA. 4+800	
PROJ. NO. STP-N012(901)	
MKEC ENGINEERING CONSULTANTS, INC.	
WICHITA, KANSAS	