


DATE	BY	REFERENCES NOTED	REFERENCES CHECKED

FHWA REG NO.	STATE	PROJECT NO.	YEAR	SHEET NO	TOTAL SHEETS
7	KANSAS	STP-N012(901)	1999	28	131

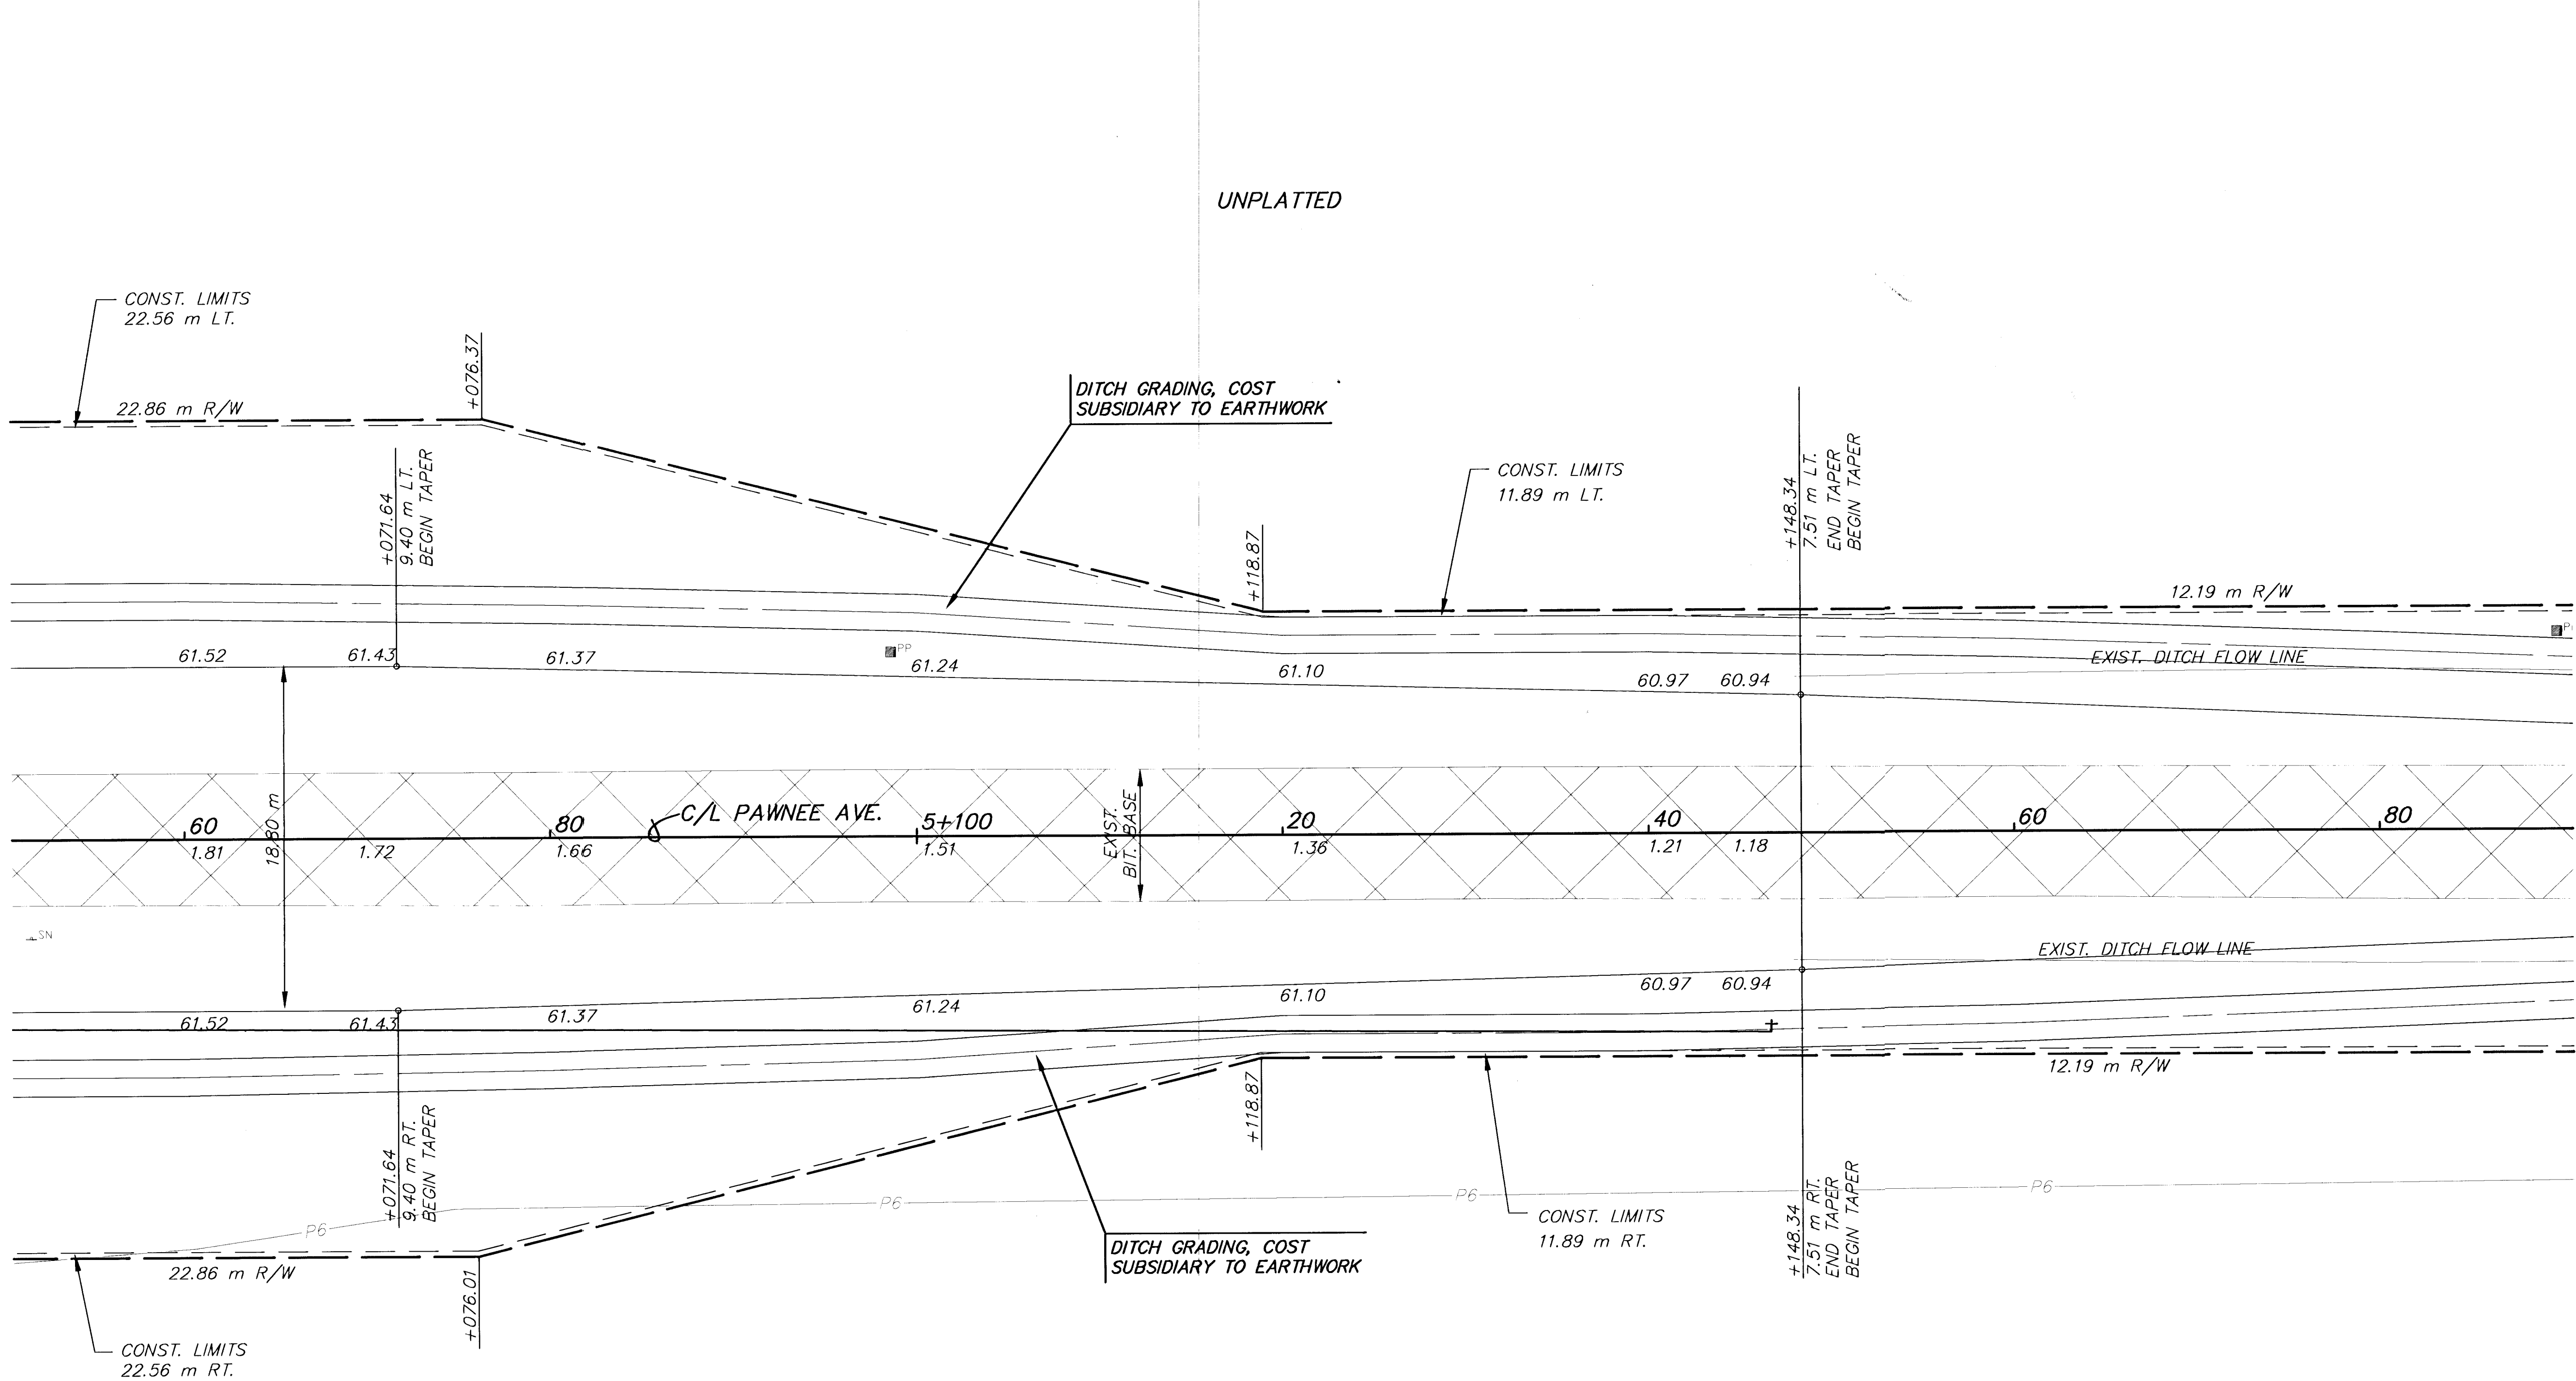

UNPLATTED

UTILITY OWNERS

TV - Cox Communications (316)262-4270
P1 - 12" Williams Natural Gas 1-800-324-9696
P2 - 20" Williams Natural Gas 1-800-324-9696
P3 - 4" Raytheon Aircraft (316)676-6867
P4 - 4" Raytheon Aircraft (316)676-6867
P5 - 18" Williams Natural Gas 1-800-324-9696
P6 - 6" Conoco Pipe Line Co. 1-800-231-2551
G - 6" Kansas Gas Service (316)832-3168
E - KGE (316)261-6944
SS - City of Wichita Water & Sewer Dept. (316)262-6000
SWS - City of Wichita Water & Sewer Dept. (316)262-6000
T - Southwestern Bell Telephone Co. 1-800-734-7590
W - 16" City of Wichita Water & Sewer Dept. (316)262-6000

Legend

Pavement, Median, Driveway and/or Sidewalk Removal

2				
1				
NO.	DATE	REVISIONS	BY	APP'D
KANSAS DEPARTMENT OF TRANSPORTATION				
PAWNEE AVE.				
STA. 5+060 TO STA. 5+180				
PROJ. NO. 87 STP-N-0129-01				
MKEC ENGINEERING CONSULTANTS, INC.				
WICHITA, KANSAS				
DESIGNED BY:	JTC	CHECKED BY:	GJA	
DRAWN BY:	GJR,MLW	DATE:	JUNE 1999	SHEET 28 OF 131